


CERTIFICATE OF SURVEY

FOR

UNDERHILL

EAST HALF OF THE NORTHEAST QUARTER OF THE
NORTHEAST QUARTER (E1/2-NE1/4-NE1/4) OF
SECTION 13, TOWNSHIP 139 NORTH, RANGE 30 WEST
OF THE 5th PRINCIPAL MERIDIAN IN CASS COUNTY, MINNESOTA

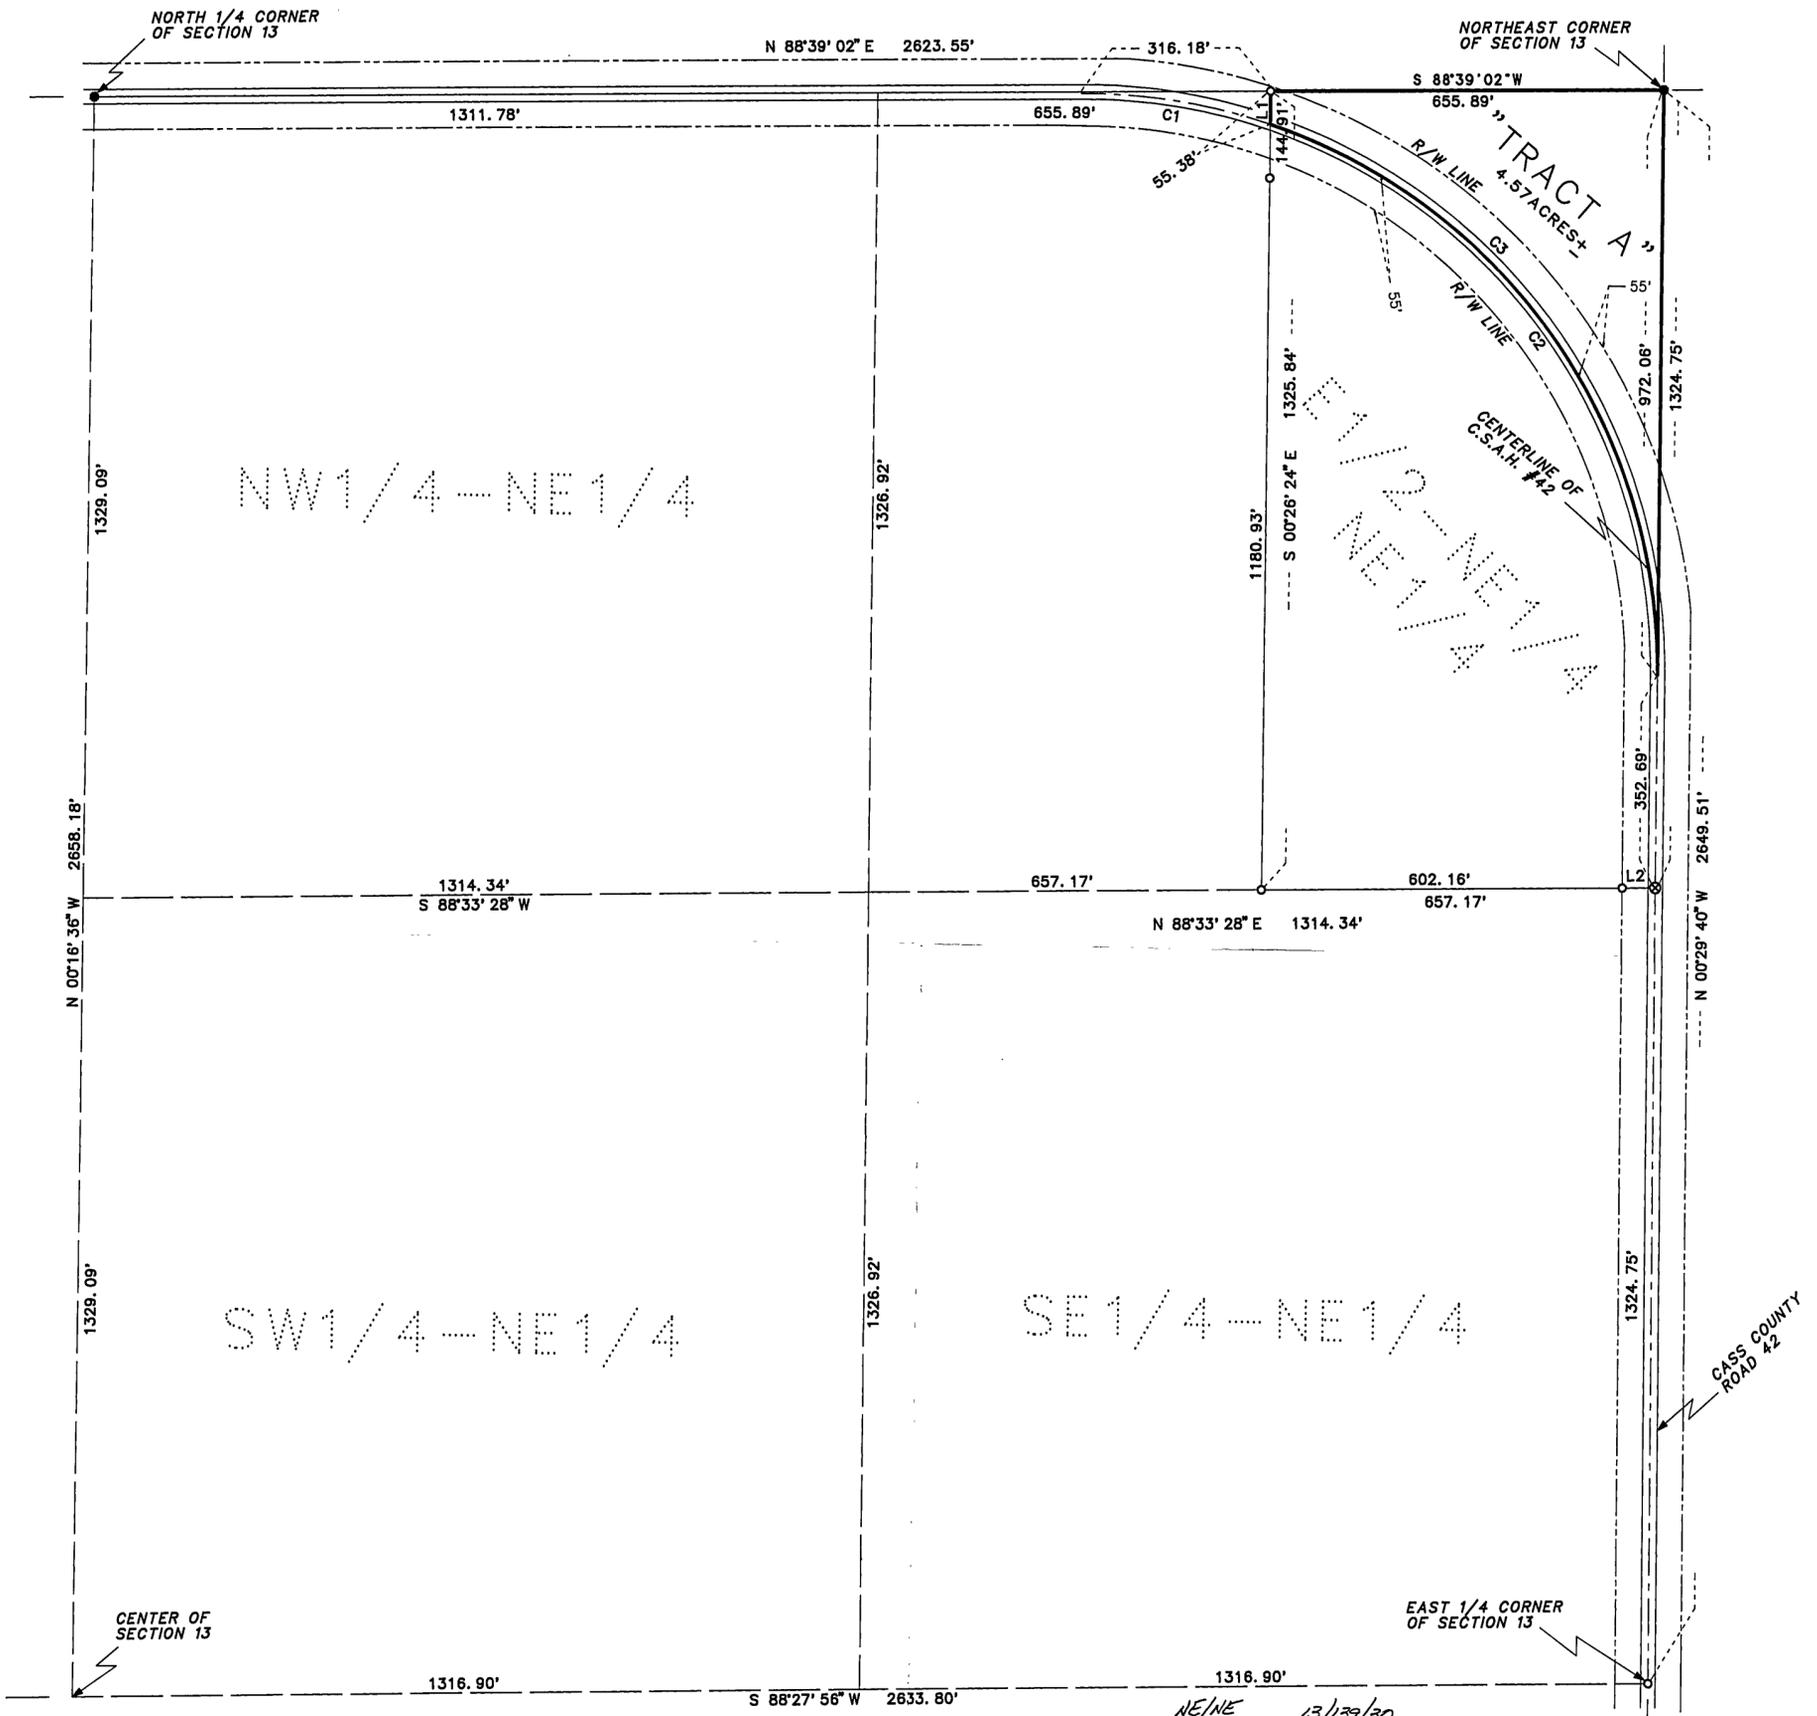

LINE	BEARING	DISTANCE
L 1	S 00°26'24"E	55.38'
L 2	N 88°33'28"E	55.01'

CURVE	DELTA ANGLE	CURVE DATA				CHORD BEARING
		RADIUS	ARC	TANGENT	CHORD	
C 1	19°16'10"	954.93'	321.16'	162.11'	319.65'	S 81°52'42"E
C 2	71°44'57"	954.93'	1195.82'	690.61'	1119.20'	S 36°22'09"E
C 3	91°01'07"	954.93'	1516.98'	972.06'	1362.43'	S 46°00'14"E


INITIAL BEARING ASSIGNED

- DENOTES IRON MONUMENT FOUND
- DENOTES IRON MONUMENT SET (stamped 11946)

THERE ARE NO WET LANDS AS DEFINED IN MINNESOTA STATUTE 505.02, SUBD. 1.

NOTE: THE SURVEY OF THE E 1/2-NE 1/4-NE 1/4 SHOWN HEREON, WAS MADE USING THE FEDERAL METHOD OF PROPORTION BY WIDTH, I.E., ACCORDING TO THE GOVERNMENT SURVEY.

SURVEYOR HAS MADE NO INVESTIGATION OR INDEPENDENT SEARCH FOR EASEMENTS OF RECORD, ENCUMBRANCES, RESTRICTIVE COVENANTS, OWNERSHIP TITLE EVIDENCE, OR ANY OTHER FACTS THAT AN ACCURATE AND CURRENT TITLE SEARCH MAY DISCLOSE.

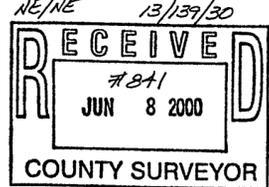

REVISED 1/14/2000 TO SHOW "TRACT A".

ROGER A. MUSTONEN, RLS 11946

THIS SURVEY WAS CONDUCTED IN ACCORDANCE WITH THE PROVISIONS OF MINNESOTA STATUTE 326.02 Subd. 4, IN CONFORMANCE WITH APPLICABLE SURVEYING STANDARDS SET FORTH IN THE "RECOMMENDED PROCEDURES FOR THE PRACTICE OF LAND SURVEYING", APPROVED AND ADOPTED BY THE MINNESOTA SOCIETY OF PROFESSIONAL SURVEYORS.

NOTE: NO ATTEMPT WAS MADE TO SURVEY AND SHOW THE EXISTANCE AND LOCATION OF WELLS, IMPROVEMENTS, UTILITIES OR VISIBLE FEATURES, EASEMENTS, ABOVEGROUND OR SUBSURFACE, TOPOGRAPHY, TERRAIN, LOW LAND LIMITS, ETC., EXCEPT AS SHOWN HEREON.

CERTIFICATE OF SURVEY

I, ROGER A. MUSTONEN, HEREBY CERTIFY THAT THIS SURVEY WAS PREPARED BY ME OR UNDER MY DIRECT SUPERVISION AND THAT I AM A DULY REGISTERED LAND SURVEYOR UNDER THE LAWS OF THE STATE OF MINNESOTA.

ROGER A. MUSTONEN, LAND SURVEYOR
MINNESOTA LICENSE 11946

SCALE IN FEET
ONE METER = 3.2808333 U.S. SURVEY FEET
1 FOOT = 0.3048006 METERS

AMI SURVEYORS & MAPPERS
1073 COUNTY 5 NW, HACKENSACK, MINNESOTA 56452
PHONE: OFFICE (218) 682 2411 * FAX 682 2988