


CERTIFICATE OF SURVEY

FOR

VINKEMEIER

LOT 4, BLOCK ONE BIRCH LAKE FOREST 1st ADDITION

IN SECTION 12, TOWNSHIP 140 NORTH, RANGE 31 WEST
OF THE 5th PRINCIPAL MERIDIAN
IN CASS COUNTY, MINNESOTA

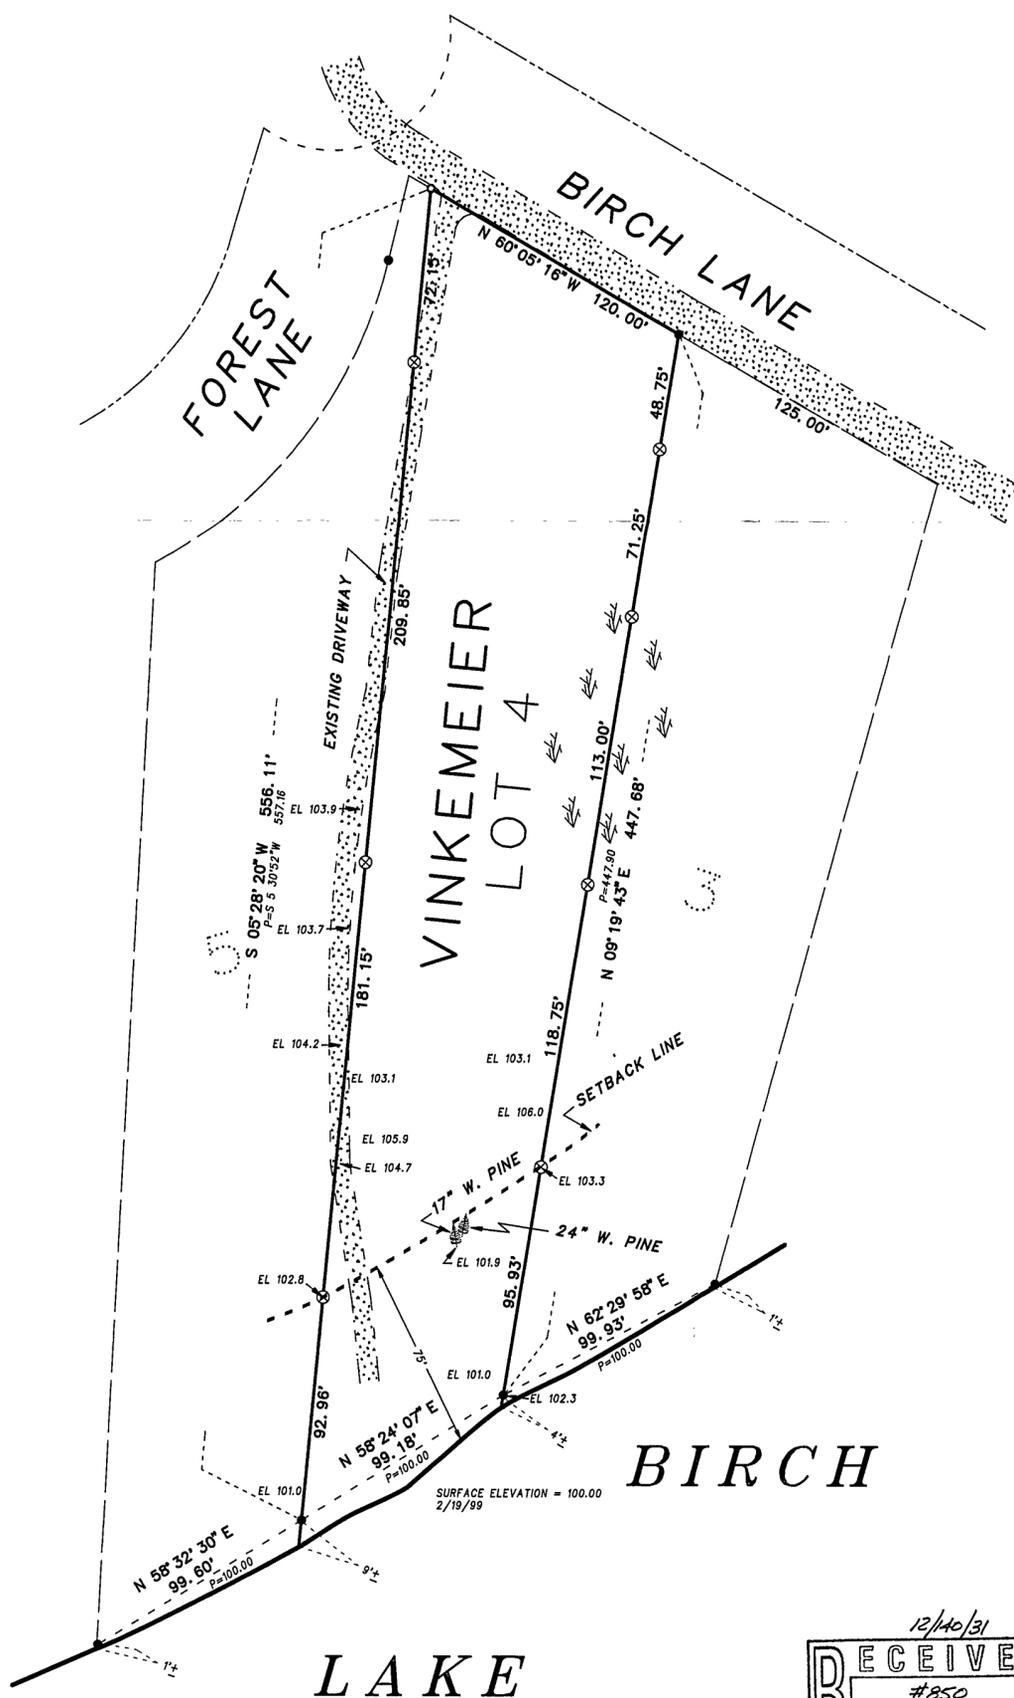

0 25 50 100
SCALE IN FEET
ONE METER = 3.2808333 U.S. SURVEY FEET
1 FOOT = 0.3048006 METERS

AMI SURVEYORS & MAPPERS
1073 COUNTY 5 NW, HACKENSACK, MINNESOTA 56452
PHONE: OFFICE (218) 682 2411 * FAX 682 2988

INITIAL BEARING ASSIGNED

- DENOTES IRON MONUMENT FOUND
- DENOTES IRON MONUMENT SET (stamped 11946)
- ◁ DENOTES LOW LAND
- ⊗ DENOTES POINT ON LINE SET WITH FLAGGED LATH
- P = PLAT DISTANCE


NOTE:

WETLANDS: There are obvious wetlands along the westerly and easterly side of Lot 4. Wetlands may not always be detectable to the layperson, or the surveyor, and contacting a qualified wetlands scientist, to delineate any wetlands near a building site, is advisable before erecting any improvements. There are national and state requirements and a Cass County Wetland Ordinance that govern improvements or work in wetland areas. Fines and criminal prosecution may be imposed for working in wetlands without the proper permits;

CEMETERY: No Cemeteries were observed, or looked for, during the course of this survey.

THIS SURVEY WAS CONDUCTED IN ACCORDANCE WITH THE PROVISIONS OF MINNESOTA STATUTE 326.02 Subd. 4, IN CONFORMANCE WITH APPLICABLE SURVEYING STANDARDS SET FORTH IN THE "RECOMMENDED PROCEDURES FOR THE PRACTICE OF LAND SURVEYING", APPROVED AND ADOPTED BY THE MINNESOTA SOCIETY OF PROFESSIONAL SURVEYORS.

NOTE: NO ATTEMPT WAS MADE TO SURVEY AND SHOW THE EXISTANCE AND LOCATION OF WELLS, IMPROVEMENTS, UTILITIES OR VISIBLE FEATURES, EASEMENTS, ABOVEGROUND OR SUBSURFACE, TOPOGRAPHY, TERRAIN, LOW LAND LIMITS, ETC., EXCEPT AS SHOWN HEREON.

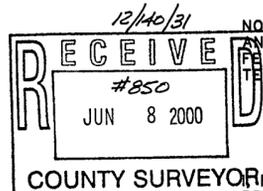

CERTIFICATE OF SURVEY

ROGER A. MUSTONEN, HEREBY CERTIFY THAT THIS SURVEY WAS PREPARED BY ME OR UNDER MY DIRECT SUPERVISION AND THAT I AM A DULY REGISTERED LAND SURVEYOR UNDER THE LAWS OF THE STATE OF MINNESOTA.

Roger A. Mustonen 4-13-99
ROGER A. MUSTONEN, LAND SURVEYOR
MINNESOTA LICENSE 11946