


CERTIFICATE OF SURVEY

FOR BLOCK

TO SHOW WETLANDS IN
"TRACT B" IN PART OF GOVERNMENT LOT 4, SECTION 7,
TOWNSHIP 142 NORTH, RANGE 30 WEST OF THE
5th PRINCIPAL MERIDIAN IN CASS COUNTY, MINNESOTA

THIS IS NOT A BOUNDARY SURVEY

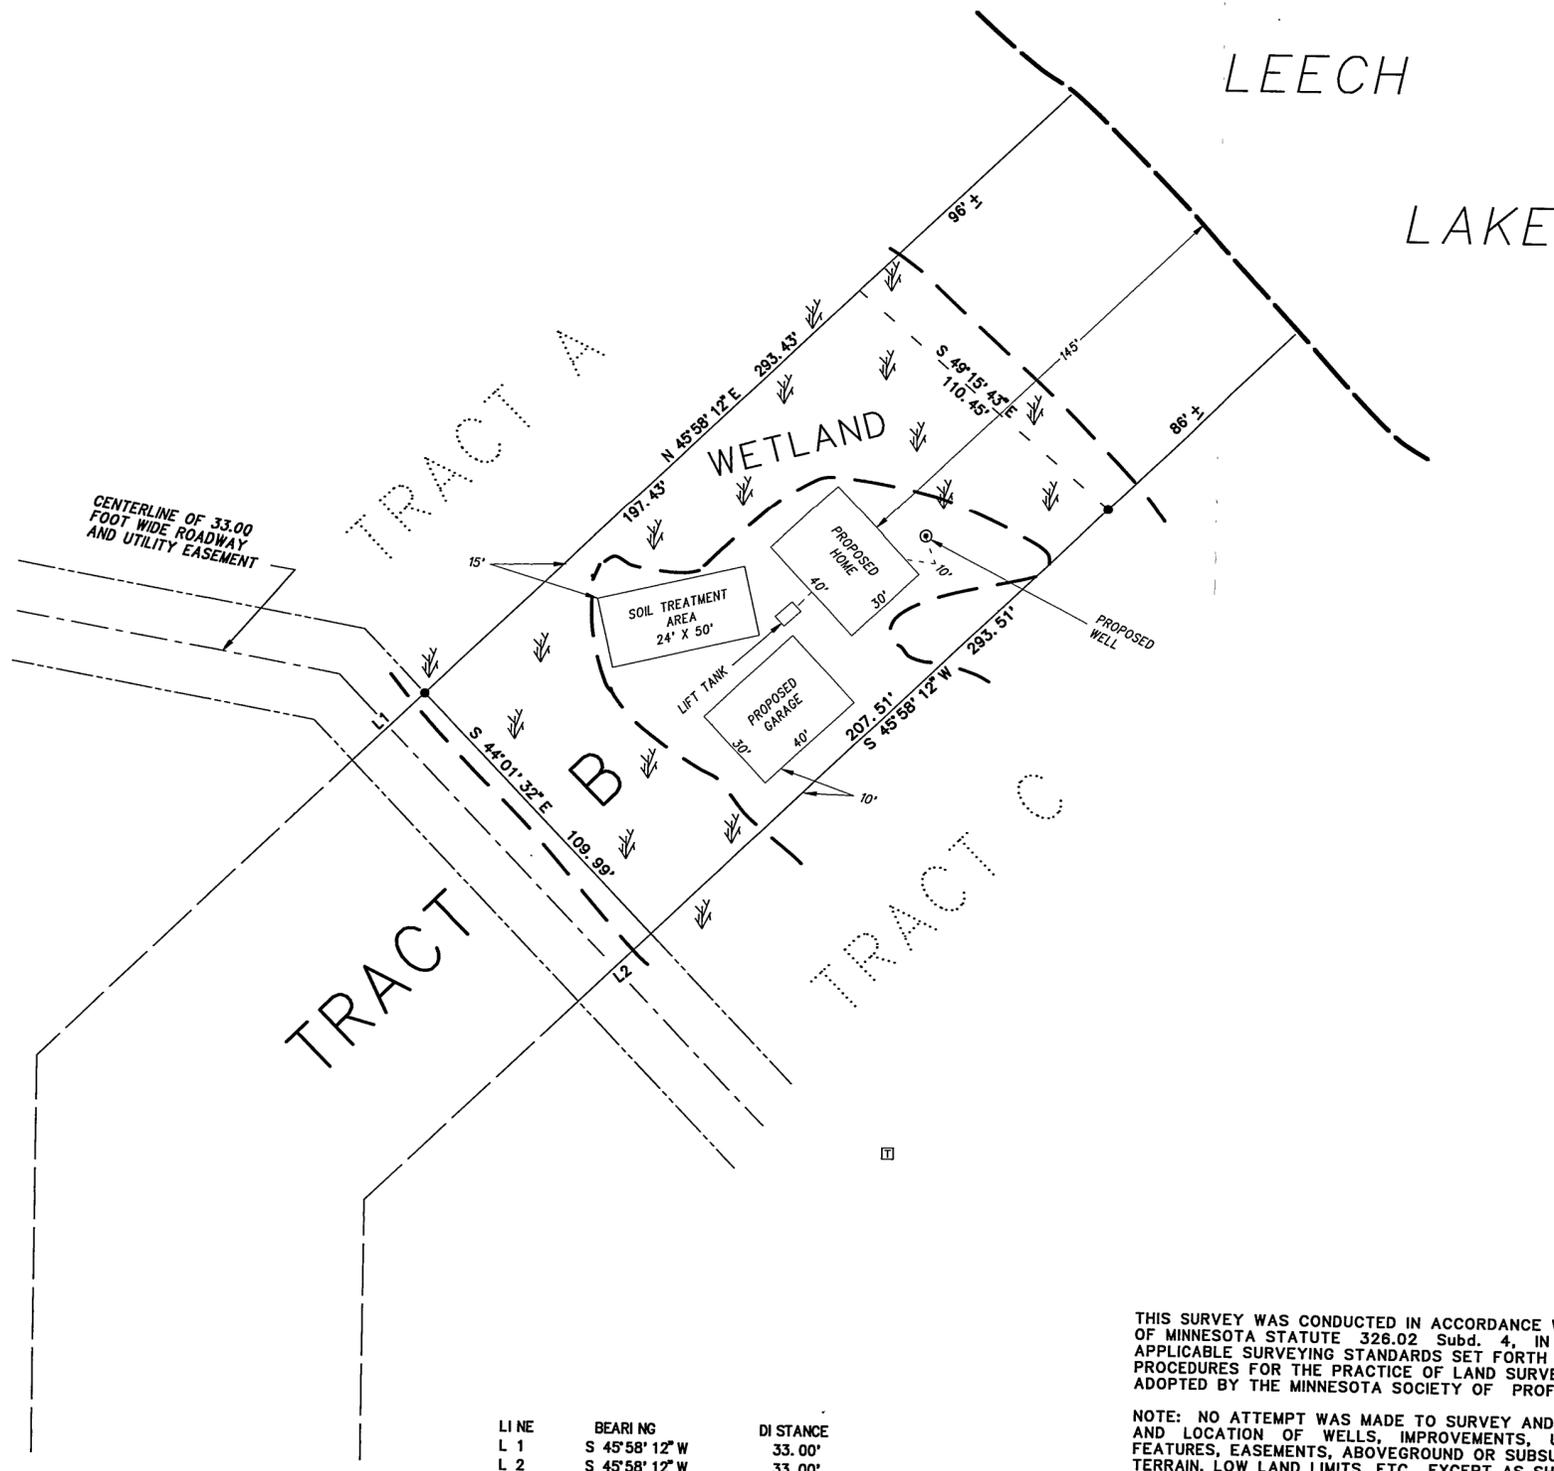

LINE	BEARING	DISTANCE
L 1	S 45°58'12" W	33.00'
L 2	S 45°58'12" W	33.00'

THIS SURVEY WAS CONDUCTED IN ACCORDANCE WITH THE PROVISIONS OF MINNESOTA STATUTE 326.02 Subd. 4, IN CONFORMANCE WITH APPLICABLE SURVEYING STANDARDS SET FORTH IN THE "RECOMMENDED PROCEDURES FOR THE PRACTICE OF LAND SURVEYING", APPROVED AND ADOPTED BY THE MINNESOTA SOCIETY OF PROFESSIONAL SURVEYORS.

NOTE: NO ATTEMPT WAS MADE TO SURVEY AND SHOW THE EXISTENCE AND LOCATION OF WELLS, IMPROVEMENTS, UTILITIES OR VISIBLE FEATURES, EASEMENTS, ABOVEGROUND OR SUBSURFACE, TOPOGRAPHY, TERRAIN, LOW LAND LIMITS, ETC., EXCEPT AS SHOWN HEREON.

LEECH
LAKE




0 20 40 80
SCALE IN FEET
ONE METER = 3.2808333 U.S. SURVEY FEET
1 FOOT = 0.3048006 METERS

AMI SURVEYORS & MAPPERS
1073 COUNTY 5 NW, HACKENSACK, MINNESOTA 56452
PHONE: OFFICE (218) 682 2411 * FAX 682 2988

- INITIAL BEARING ASSIGNED
- DENOTES CAPPED MONUMENT FOUND
- ↘ DENOTES WET LAND
- ☐ DENOTES TELEPHONE STANDARD

THERE ARE NO WET LANDS AS DEFINED IN MINNESOTA STATUTE 505.02, SUBD. 1. EXCEPT AS SHOWN

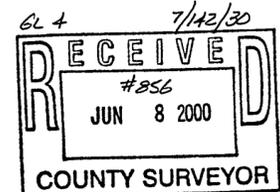

THIS IS NOT A BOUNDARY SURVEY

CERTIFICATE OF SURVEY

I, ROGER A. MUSTONEN, HEREBY CERTIFY THAT THIS SURVEY WAS PREPARED BY ME OR UNDER MY DIRECT SUPERVISION AND THAT I AM A DULY REGISTERED LAND SURVEYOR UNDER THE LAWS OF THE STATE OF MINNESOTA.

Roger A. Mustonen 1-10-2000
ROGER A. MUSTONEN, LAND SURVEYOR
MINNESOTA LICENSE 11946