

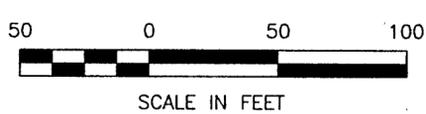


SKETCH AND DESCRIPTION

DIAMOND POINT CIRCLE, SUNSET SHORES FIRST ADDITION,
SECTION 34, TOWNSHIP 142 NORTH, RANGE 29 WEST,
CASS COUNTY, MINNESOTA

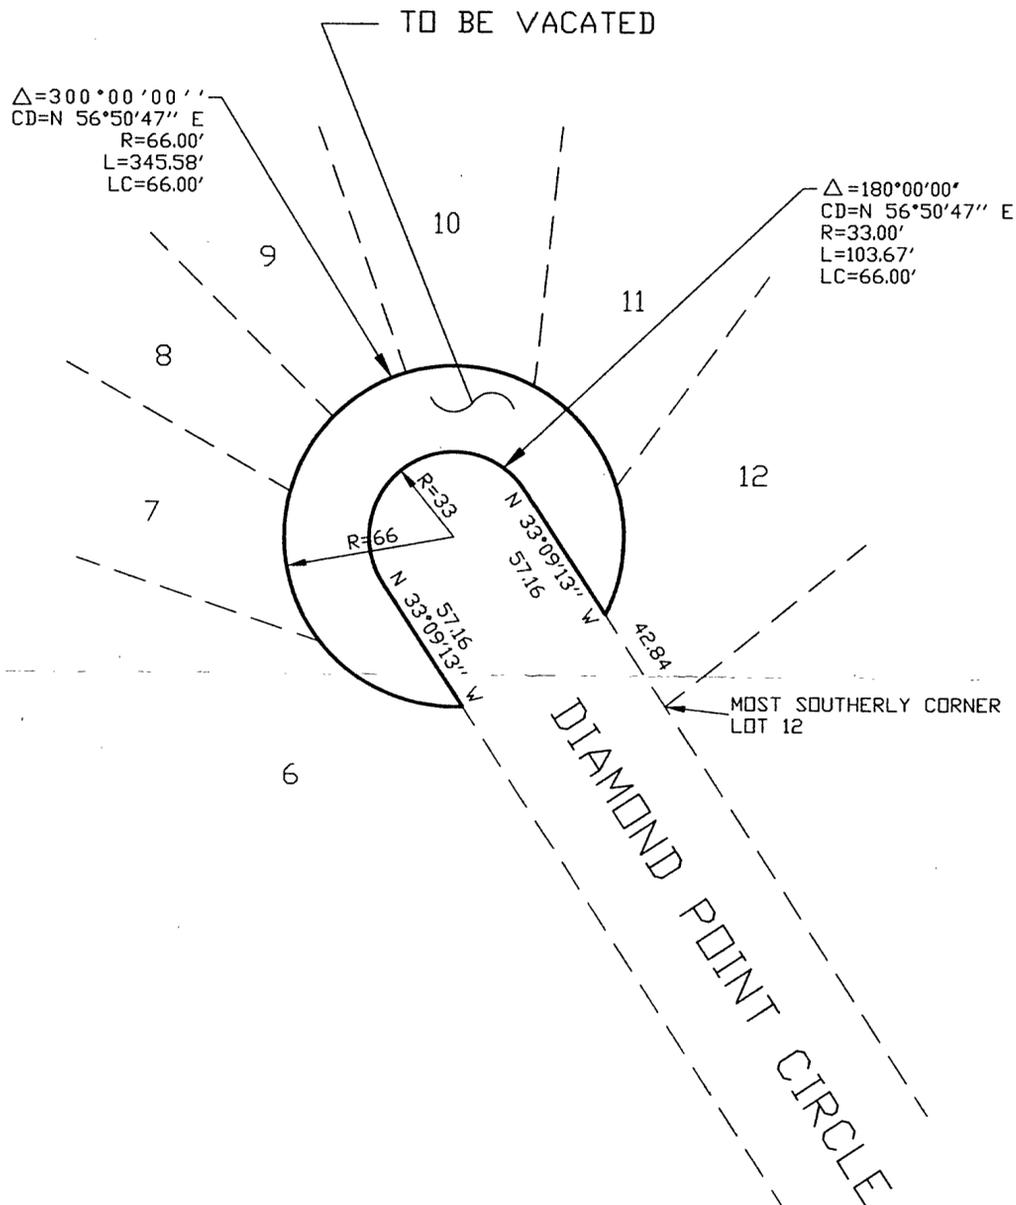

ORIENTATION OF THIS BEARING SYSTEM IS
BASED ON THE NORTHEASTERLY LINE OF
DIAMOND POINT CIRCLE TO HAVE AN ASSUMED
BEARING OF N 33° 09' 13" W.

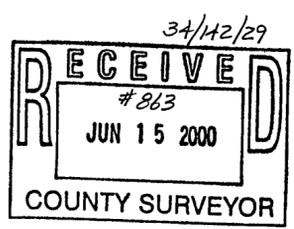

SHEET 1 of 1	SKETCH & DESCRIPTION	PROJ. MGR. TLF	COMPUTER: 002117	DATE: 6/12/00	REVISIONS DATE DESCRIPTION BY	I HEREBY CERTIFY THAT THIS SURVEY, PLAN, SPECIFICATION OR REPORT WAS PREPARED BY ME OR UNDER MY DIRECT SUPERVISION AND THAT I AM A DULY LICENSED ENGINEER OR LAND SURVEYOR UNDER THE LAWS OF THE STATE OF MINNESOTA. <i>Mark Beard</i> DATE 6/12/00 LIC. NO. 21367	Landecker & Associates, Inc. Engineering - Surveying - Planning Walker, MN 56484 Phone: 218-547-1296 Fax: 218-547-2272
	GEORGE VUKROBRATOVICH, C/O MARK BEARD PO BOX 938 WALKER, MN. 56484	CHECKED BY: TLF	FIELD BOOK: BOOK PG.	SCALE: HORZ. 1"=50'			
		DRAWN BY: DRG	FILE NO: 002117	VERT.: NONE			