


# CERTIFICATE OF SURVEY


PART OF GOV'T. LOT 7, SECTION 16, T135N, R29W, CASS CO., MN.

Northeast corner of Gov't. Lot 7  
Section 16, T135N, R29W, Cass Co., MN.

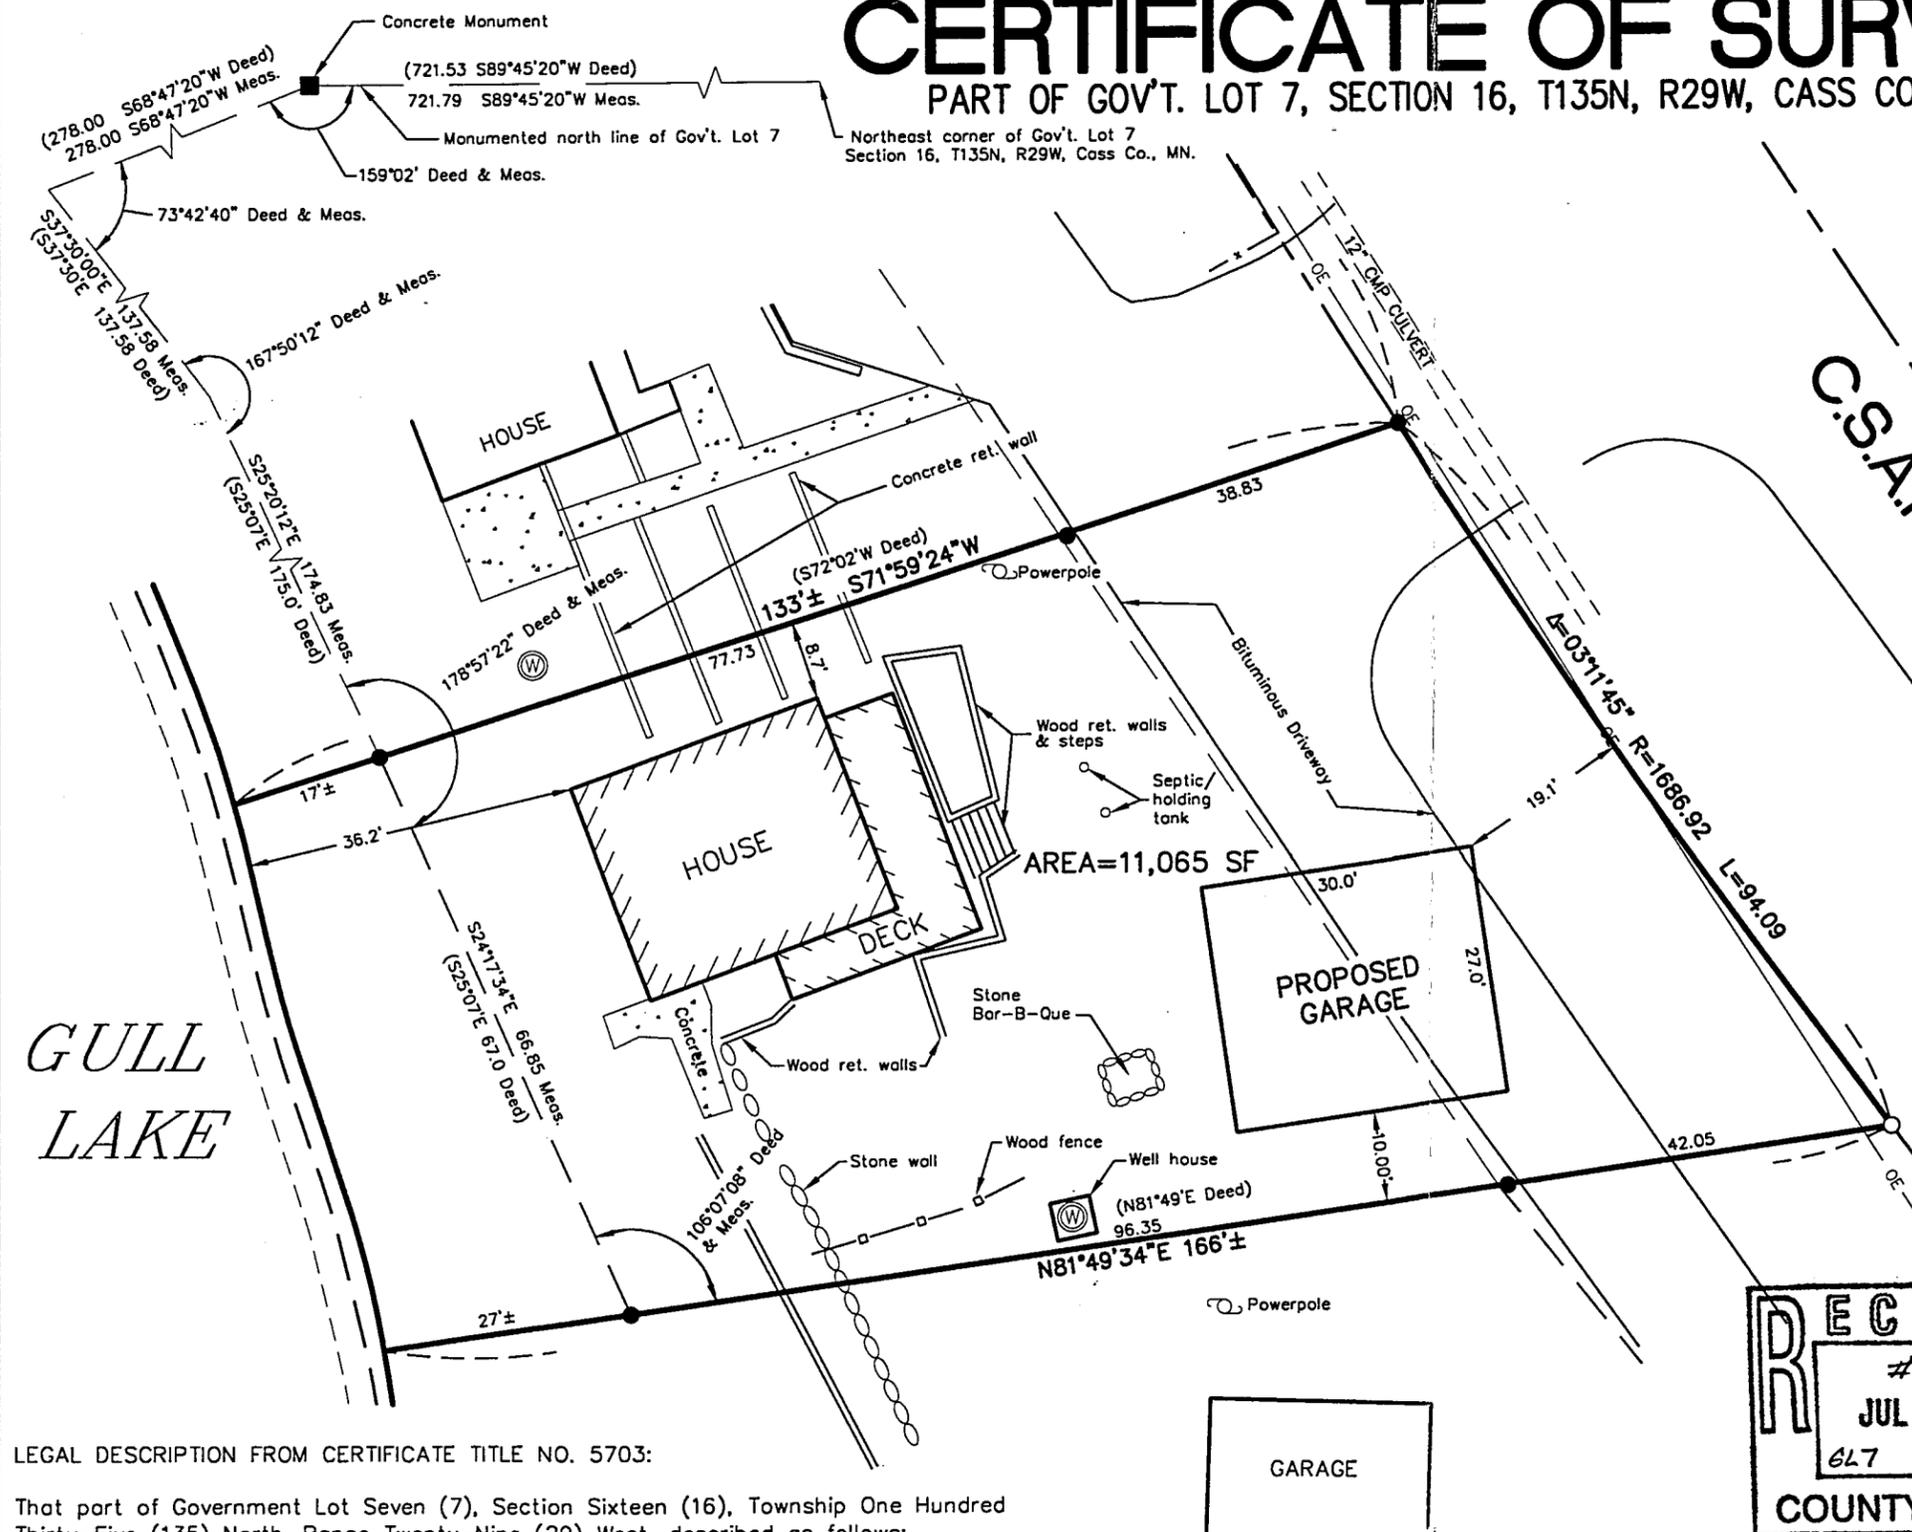

C.S.A.H. NO. 77

GULL LAKE

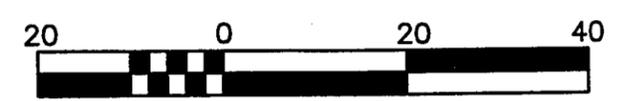

SCALE IN FEET  
BEARINGS BASED ON ASSUMED DATUM  
● DENOTES IRON MONUMENT FOUND  
○ DENOTES IRON PIPE SET

**RECEIVED**  
#869  
JUL 7 2000  
6LT 16/135/29  
COUNTY SURVEYOR

LEGAL DESCRIPTION FROM CERTIFICATE TITLE NO. 5703:

That part of Government Lot Seven (7), Section Sixteen (16), Township One Hundred Thirty-Five (135) North, Range Twenty-Nine (29) West, described as follows:  
Commencing at the northeast corner of Government Lot 7; thence South 89° 45' 20" West along the north line of Government Lot 7 for 721.53 feet to a concrete monument; thence South 68° 47' 20" West for 278.0 feet to an iron monument on the shore of Gull Lake; thence South 37° 30' East along said shore for 137.58 feet; thence South 25°07' East along said shore for 175.0 feet to the point of beginning of the tract to be described herein; thence continue South 25° 07'; East along said shore for 67.0 feet; thence North 81° 49' East to a point on the southwesterly right-of-way line of County State Aid Highway #77; thence Northwesterly along said right-of-way line to a point which bears North 72° 02' East from the point of beginning; thence South 72° 02' West to the point of beginning.

**WIDSETH SMITH NOLTING**  
ENGINEERS ARCHITECTS

2000 Industrial Park Road  
P.O. Box 2720  
Baxter, MN. 58425  
218-829-5117  
LAND SURVEYORS  
PROJECT MANAGERS

PREPARED FOR: **RUSSEL BLIXT**  
I HEREBY CERTIFY THAT THIS SURVEY, PLAN OR REPORT WAS PREPARED BY ME OR UNDER MY DIRECT SUPERVISION AND THAT I AM A DULY REGISTERED LAND SURVEYOR UNDER THE LAWS OF THE STATE OF MINNESOTA.  
JEFFREY W. MILLER  
REG. NO. 13338 DATE 7.6.00

DWG. NAME BLIXT.DWG  
WSN JOB NO. 292B485  
FILE NO. 60555