


CERTIFICATE of SURVEY FOR JAMES SWANKIER

BEING PARTS OF THE NW $\frac{1}{4}$ NE $\frac{1}{4}$ AND NE $\frac{1}{4}$ NE $\frac{1}{4}$ OF SECTION 31, TOWNSHIP
142 NORTH, RANGE 25 WEST, OF THE 5TH PRINCIPAL MERIDIAN
CASS COUNTY, MINNESOTA

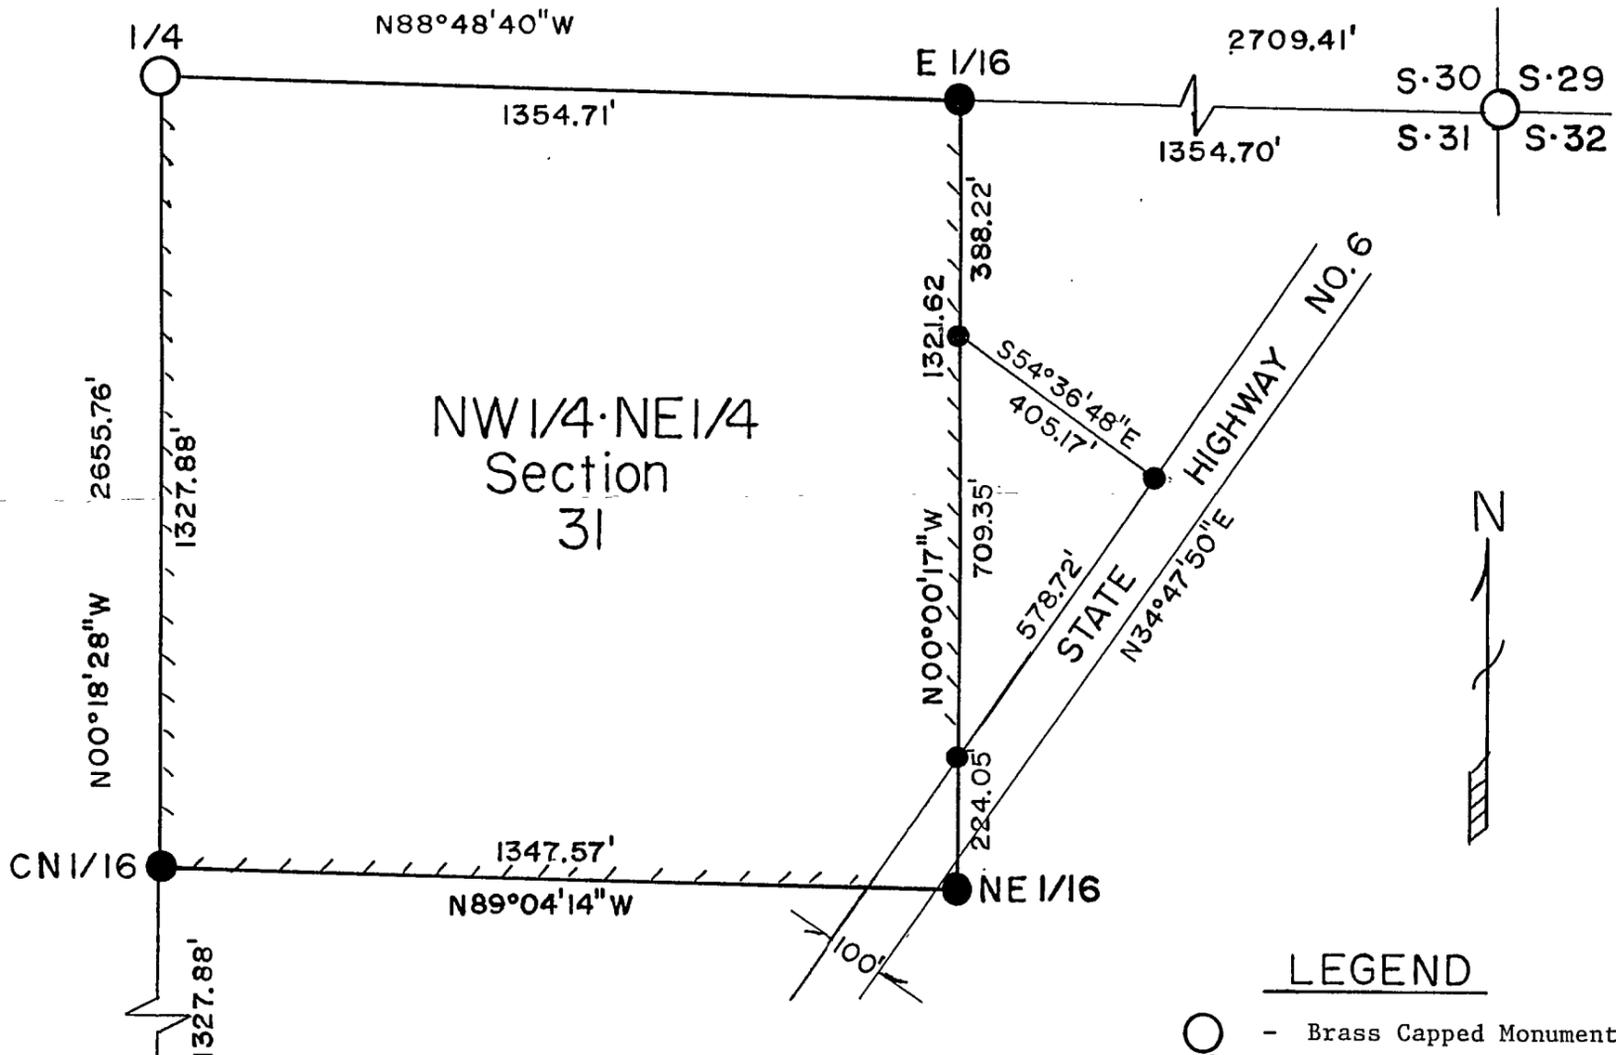

LEGEND

- Brass Capped Monuments
- 1 1/2" Iron Pipes
- 1/2" x 30" Re-bar
- Blazed and Painted Boundary Line

SCALE: 1" = 300'

SURVEYORS AFFIDAVIT:

I, Milo E. Stefan, R.L.S. #12261, a Registered Land Surveyor in the State of Minnesota, and at the request of James Swankier, have subdivided the NE $\frac{1}{4}$ of Section 31, T142N, R25W; set the corner monuments to the NW $\frac{1}{4}$ NE $\frac{1}{4}$ and marked the West, South and East boundaries of the NW $\frac{1}{4}$ NE $\frac{1}{4}$ of said section. I certify that I have surveyed these lands and that this Plat Map is a correct and true representation of the lands surveyed to the best of my abilities.

Milo E. Stefan *5/27/1999*
 Milo E. Stefan Date
 R.L.S. #12261



STEFAN SURVEYORS

BY: *MES* DATE: *5/27/99*