


CERTIFICATE of SURVEY FOR JAMES ANDREWS

BEING PART OF THE "UNPLATTED" SECTION OF "HARKER'S ADDITION TO THE CITY OF REMER

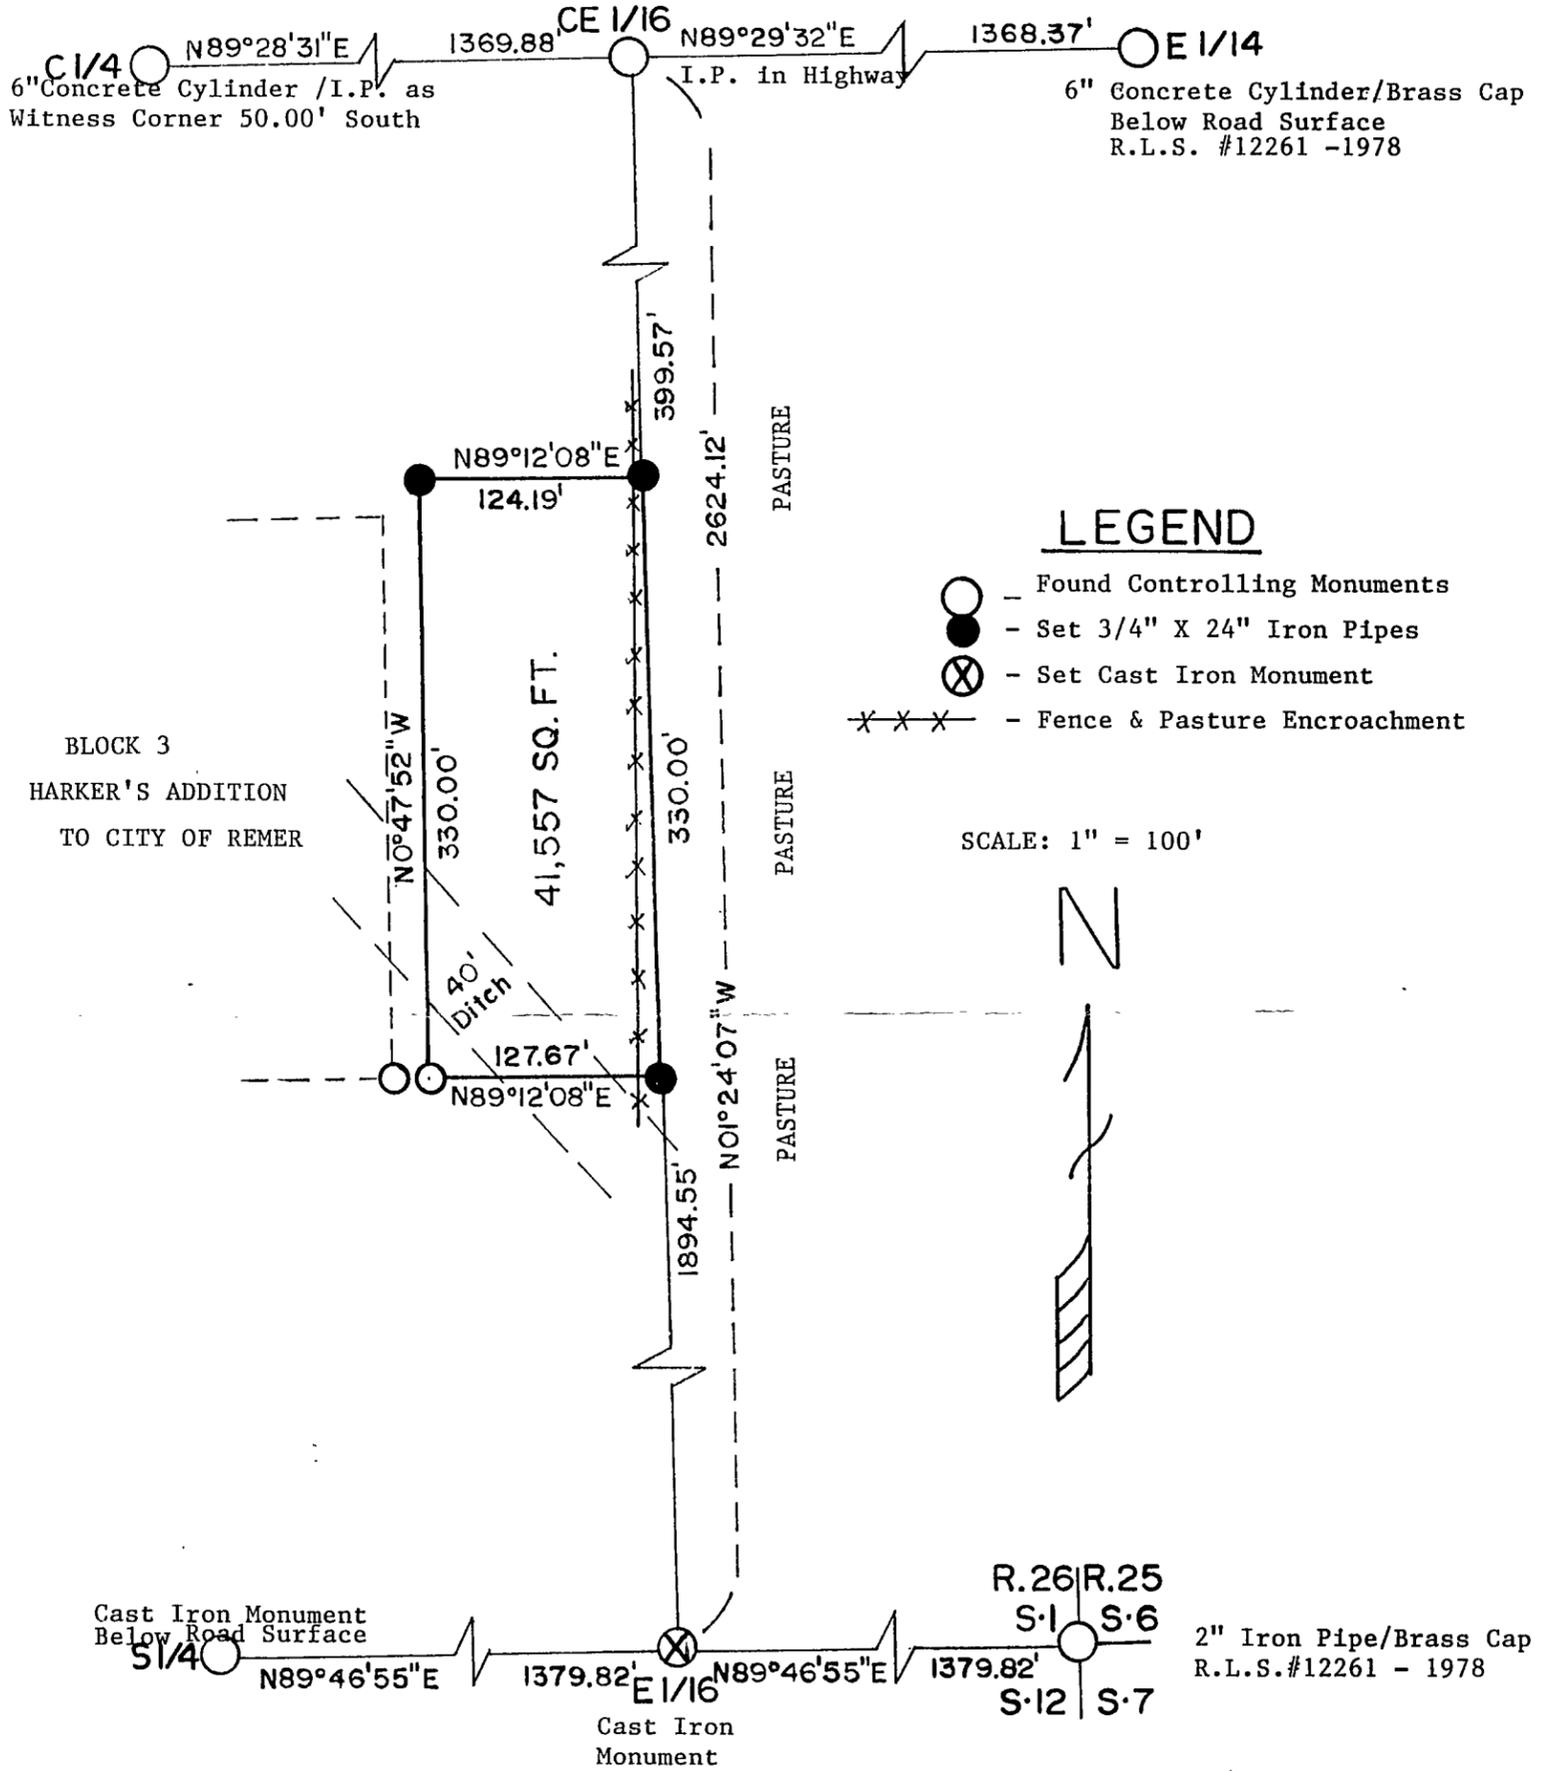

BLOCK 3
HARKER'S ADDITION
TO CITY OF REMER

SURVEYORS AFFIDAVIT:

I, Milo E. Stefan, R.L.S. #12261, a Registered Land Surveyor in the State of Minnesota, and at the request of James Andrews have surveyed and marked the limits of said tract. I certify that this Plat Map is a true and correct representation of the lands surveyed to the best of my abilities.

Milo E. Stefan
Milo E. Stefan, R.L.S. #12261

9/27/1999
Date

NW/SE 1/141/26

RECEIVED

#874

JUL 10 2000

COUNTY SURVEYOR