



CERTIFICATE OF SURVEY

PROVIDED DESCRIPTION:

That part of the North Half of the East Half of the Northeast Quarter of the Northeast Quarter $N\frac{1}{2}, E\frac{1}{2}, NE\frac{1}{4}, NE\frac{1}{4}$, Section 18, Township 142, Range 30 described as follows: Commencing at the Northeast corner of said Section 18, thence on an assumed bearing of West along the North line of said Section 18 a distance of 132.10 feet to the point of beginning of the tract to be described; thence on an assumed bearing of South along a line parallel with the East line of said Section 18 a distance of 645.98 feet to the South line of the $N\frac{1}{2}, E\frac{1}{2}, NE\frac{1}{4}, NE\frac{1}{4}$ of said Section; thence on an assumed bearing of West along the South line of said $N\frac{1}{2}, E\frac{1}{2}, NE\frac{1}{4}, NE\frac{1}{4}$ of said Section 18 a distance of 141.99 feet, more or less, to the center line of County State Aid Highway #13; thence North 62 degrees 16 minutes 44 seconds West 262.27 feet along said center line; thence on an assumed bearing of North along said line parallel to the East line of said Section 18 a distance of 56.48 feet; thence North 15 degrees 00 minutes East a distance of 573.31 feet to the North line of said Section; thence on an assumed bearing of East along the North line of said Section 248.90 feet to the point of beginning.
(added)

Except that part lying westerly of the following described line: Commencing at the northeast corner of Section 8, Township 142 North, Range 30 West, Cass County, Minnesota; thence on an assumed bearing of West along the North line of said Section 8 a distance of 232.73 feet to the point of beginning of the line to be described; thence South 9 degrees 42 minutes 56 seconds West to the centerline of County State Aid Highway # 13 (Onigum Road) and there terminating.

Subject to easement for County Road right-of-way.
Subject to any and all easements of record.

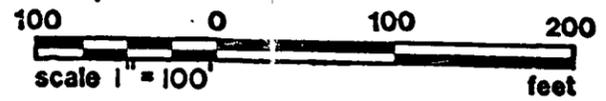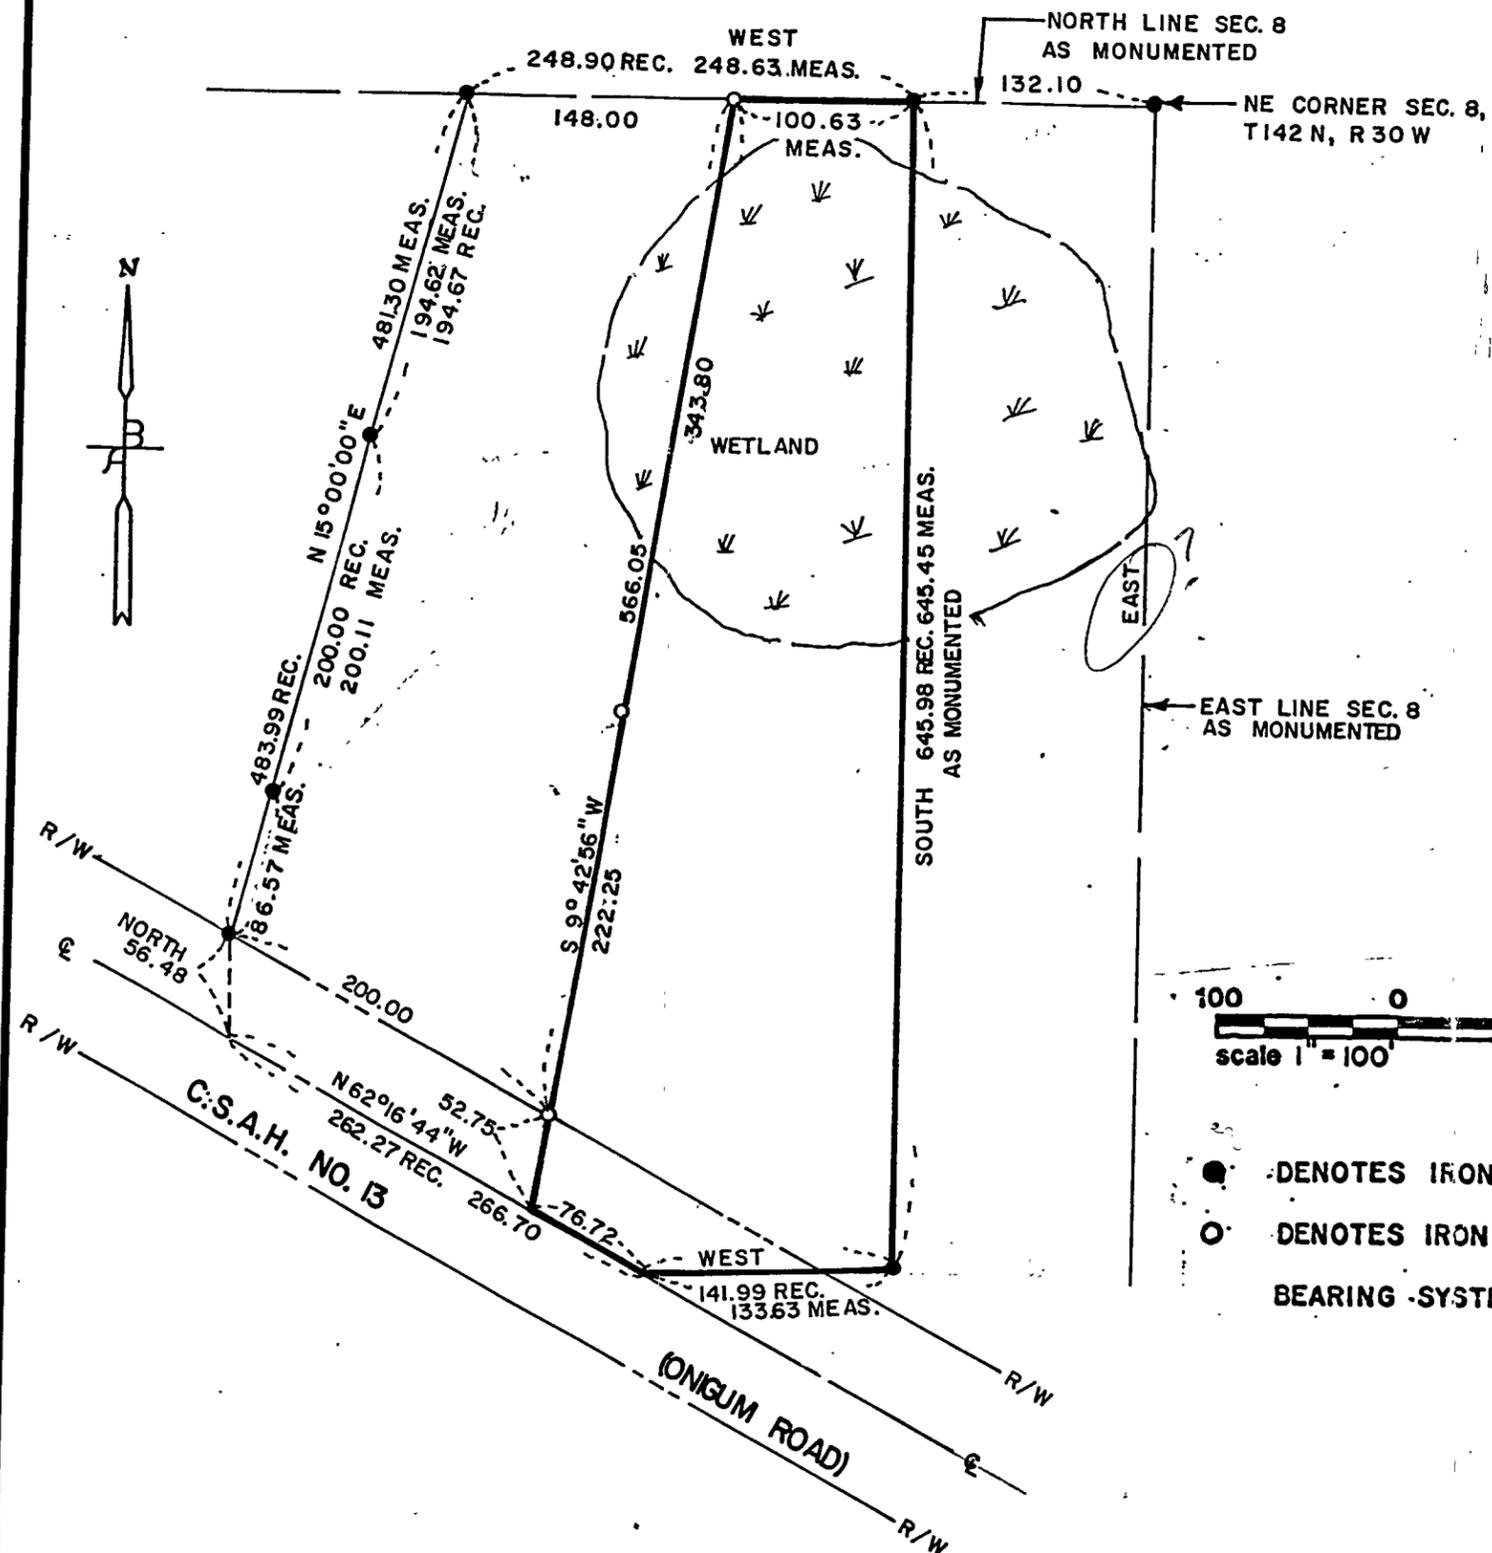

- DENOTES IRON MONUMENT IN PLACE
- DENOTES IRON MONUMENT SET

BEARING SYSTEM, BASED ON ASSUMED DATUM

NE/NE 8/142/30
RECEIVED
 #875
 JUL 12 2000
 COUNTY SURVEYOR

PREPARED FOR: COUNTRY 'N' LAKES, SEC. 8, T142 N, R 30 W, 20085

I HEREBY CERTIFY THAT THIS PLAN SURVEY OR REPORT WAS PREPARED BY ME OR UNDER MY DIRECT SUPERVISION AND THAT I AM A DULY REGISTERED LAND SURVEYOR UNDER THE LAWS OF THE STATE OF MINNESOTA.
Carl E. Jensen
 DATE 7/10/00 REGISTRATION NO 14700

DRAWN
RC
CHECK
PS
SURVEY
EB

W. BENSON AND ASSOCIATES, INC.
 ENGINEERS - SURVEYORS
 Park Rapids, MN
 218-732-3323