



# CERTIFICATE OF SURVEY

PART OF GOVERNMENT LOTS 4 & 5,  
SECTION 24, TOWNSHIP 144 NORTH, RANGE 30 WEST,  
CASS COUNTY, MINNESOTA

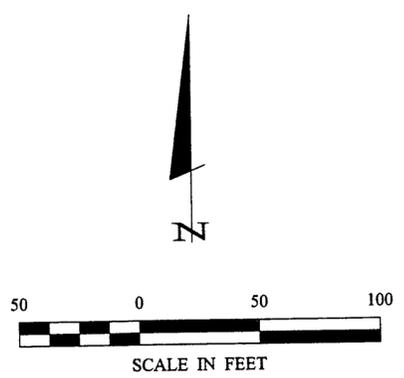

- DENOTES MONUMENT FOUND
- DENOTES IRON MONUMENT SET MARKED BY LICENSE NO. 21367

ORIENTATION OF THIS BEARING SYSTEM IS BASED ON THE SOUTH LINE OF GOV'T LOT 4 TO HAVE AN ASSUMED BEARING OF S 89° 18' 50" W.

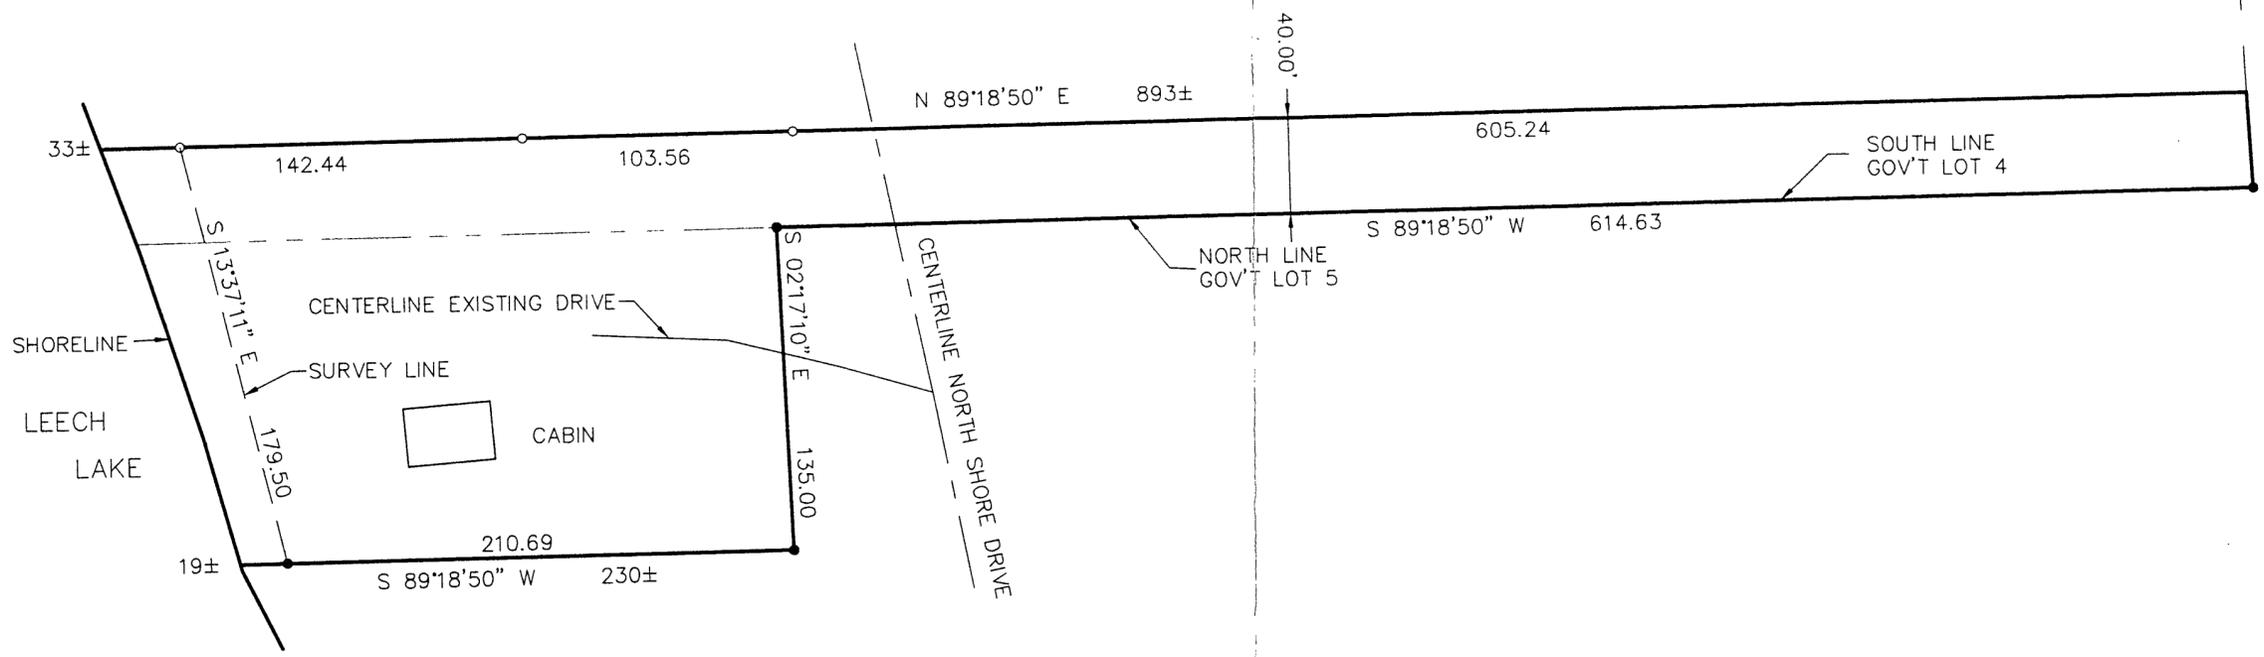

EAST LINE GOV'T LOT 4

EL 445 24/144/30  
**RECEIVED**  
 #881  
 JUL 14 2000  
 COUNTY SURVEYOR

<b>CERTIFICATE OF SURVEY</b> DENNIS HRDINA 2475 N. SHORE DR. NW CASS LAKE, MN. 56633-2008		LANDMEASUREMENT <b>Landecker &amp; Associates, Inc.</b> Engineering - Surveying - Planning Walker, MN 55144 Phone: 218-541-1206
PROJECT MGR. DRG	CHECKED BY: TLF	COMPUTER: 002014
DRAWN BY: DRG	FIELD BOOK: BOOK 160 PG. 29	FILE NO: 002014
DATE: 7/03/00		SCALE: 1"=50'
REVISIONS DESCRIPTION DATE		VERT. NONE
I HEREBY CERTIFY THAT THIS SURVEY PLAN, SPECIFICATION, OR REPORT WAS PREPARED BY ME OR UNDER MY DIRECT SUPERVISION AND THAT I AM A DULY LICENSED SURVEYOR OF THE STATE OF MINNESOTA.		DATE: 7/03/00 U.C. NO. 21367
SHEET 1 OF 1		U.C. NO. 21367