



CERTIFICATE OF SURVEY

TALL TIMBER TRAIL, NORWAY RIDGE,
SECTION 10, TOWNSHIP 140 NORTH, RANGE 29 WEST,
CASS COUNTY, MINNESOTA

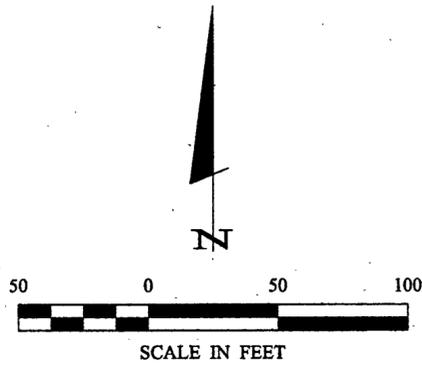

ORIENTATION OF THIS BEARING SYSTEM IS BASED ON THE EAST LINE OF THE LOT 7 TO HAVE AN ASSUMED BEARING OF N 0° 41' 30" E.

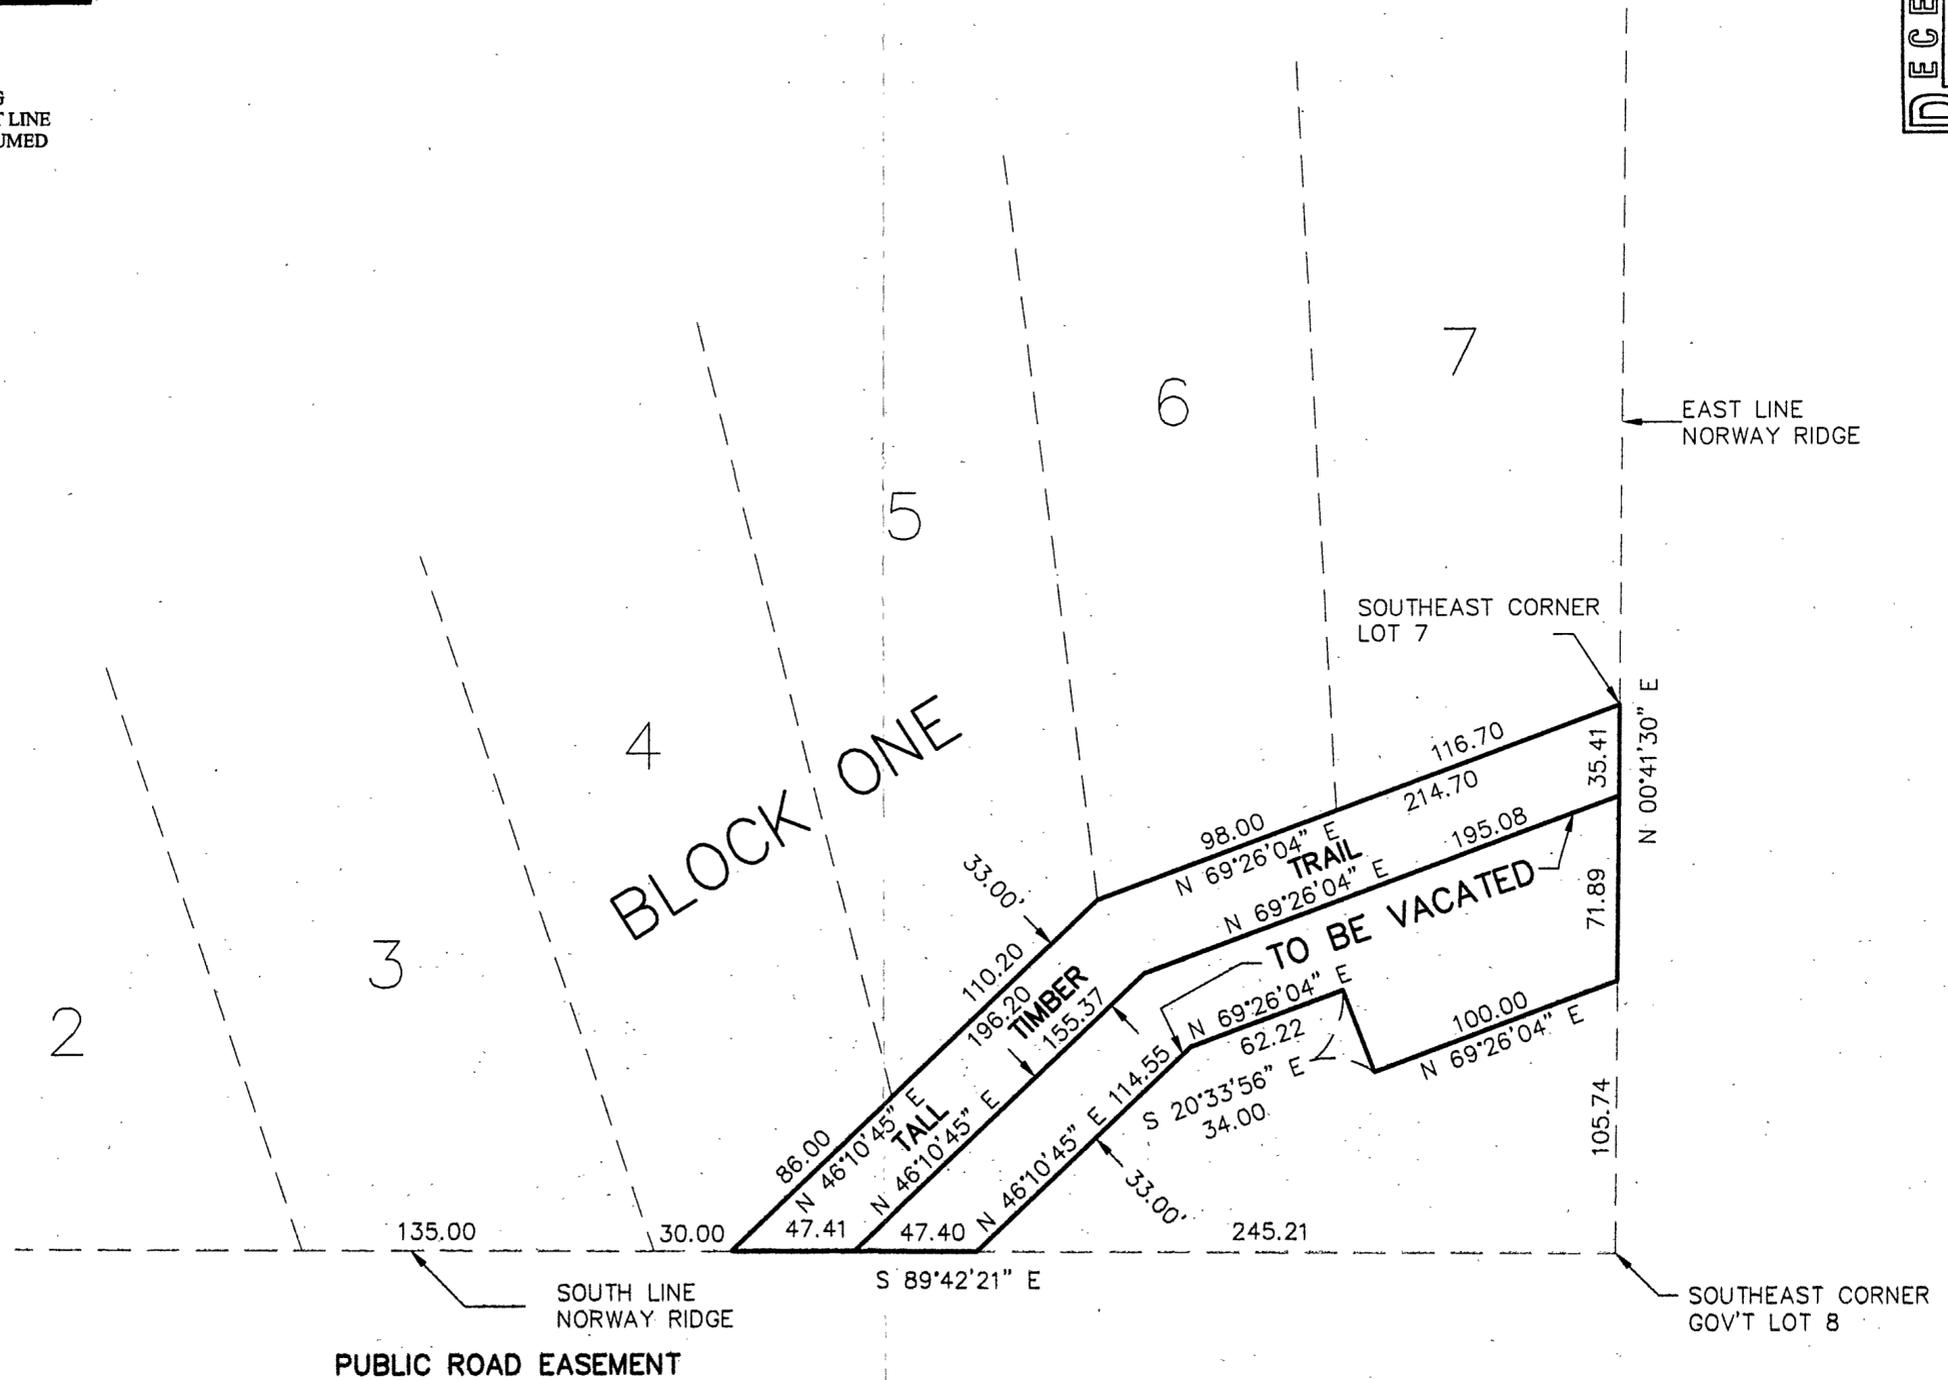

RECEIVED
885
JUL 14 2000
COUNTY SURVEYOR

RECEIVED # 885 JUL 14 2000 COUNTY SURVEYOR		10/14/27	
I HEREBY CERTIFY THAT THIS SURVEY, PLAN, FIELD BOOK, COMPUTER, AND THAT I AM A DAILY LICENSED ENGINEER OR LAND SURVEYOR UNDER THE LAWS OF THE STATE OF MINNESOTA.			
DATE:	7/5/00	SCALE:	1"=50'
COMPUTER:	002112	FIELD BOOK:	
PROJ. MGR.:	TLF	BOOK:	PG.
CHECKED BY:	TLF	FILE NO.:	002112
DRAWN BY:	DRG	VERT.:	NONE
CERTIFICATE OF SURVEY STEVE BAKER PO BOX 924 WALKER, MN. 56484		LANDCKER & ASSOCIATES, INC. ENGINEERING - SURVEYING - PLANNING WALKER, MN. 56484 PHONE: 218-547-1306 FAX: 218-547-2273	