


# CERTIFICATE OF SURVEY


**TRACT A:** The east 330.00 feet of the south 220.00 feet of the Northwest Quarter of the Southwest Quarter of Section 21, Township 139 North, Range 29 West AND the east 330.00 feet of Government Lot 3, Section 21, Township 139 North, Range 29 West, lying northwesterly of Minnesota State Highway Number 84 EXCEPT the following described Tract C:

**TRACT C:** Commencing at the Northeast Corner of Government Lot 3, Section 21, Township 139 North, Range 29 West; thence North 89 degrees 34 minutes 04 seconds West, assumed bearing, along the north line of said Government Lot 3 a distance of 330.00 feet; thence South 0 degrees 10 minutes 56 seconds West, along the west line of the east 330.00 feet a distance of 100.00 feet to the point of beginning; thence South 89 degrees 34 minutes 04 seconds East a distance of 100.00 feet; thence South 0 degrees 10 minutes 56 seconds West a distance of 368.24 feet to the northwesterly right of way line of State Highway 84; thence South 49 degrees 32 minutes 05 seconds West along the said right of way line a distance of 131.80 feet to said west line of the east 330.00 feet; thence North 0 degrees 10 minutes 56 seconds East along said west line of the east 330.00 feet a distance of 454.53 feet to the point of beginning. Subject to reservations, restrictions and easements of record, if any.

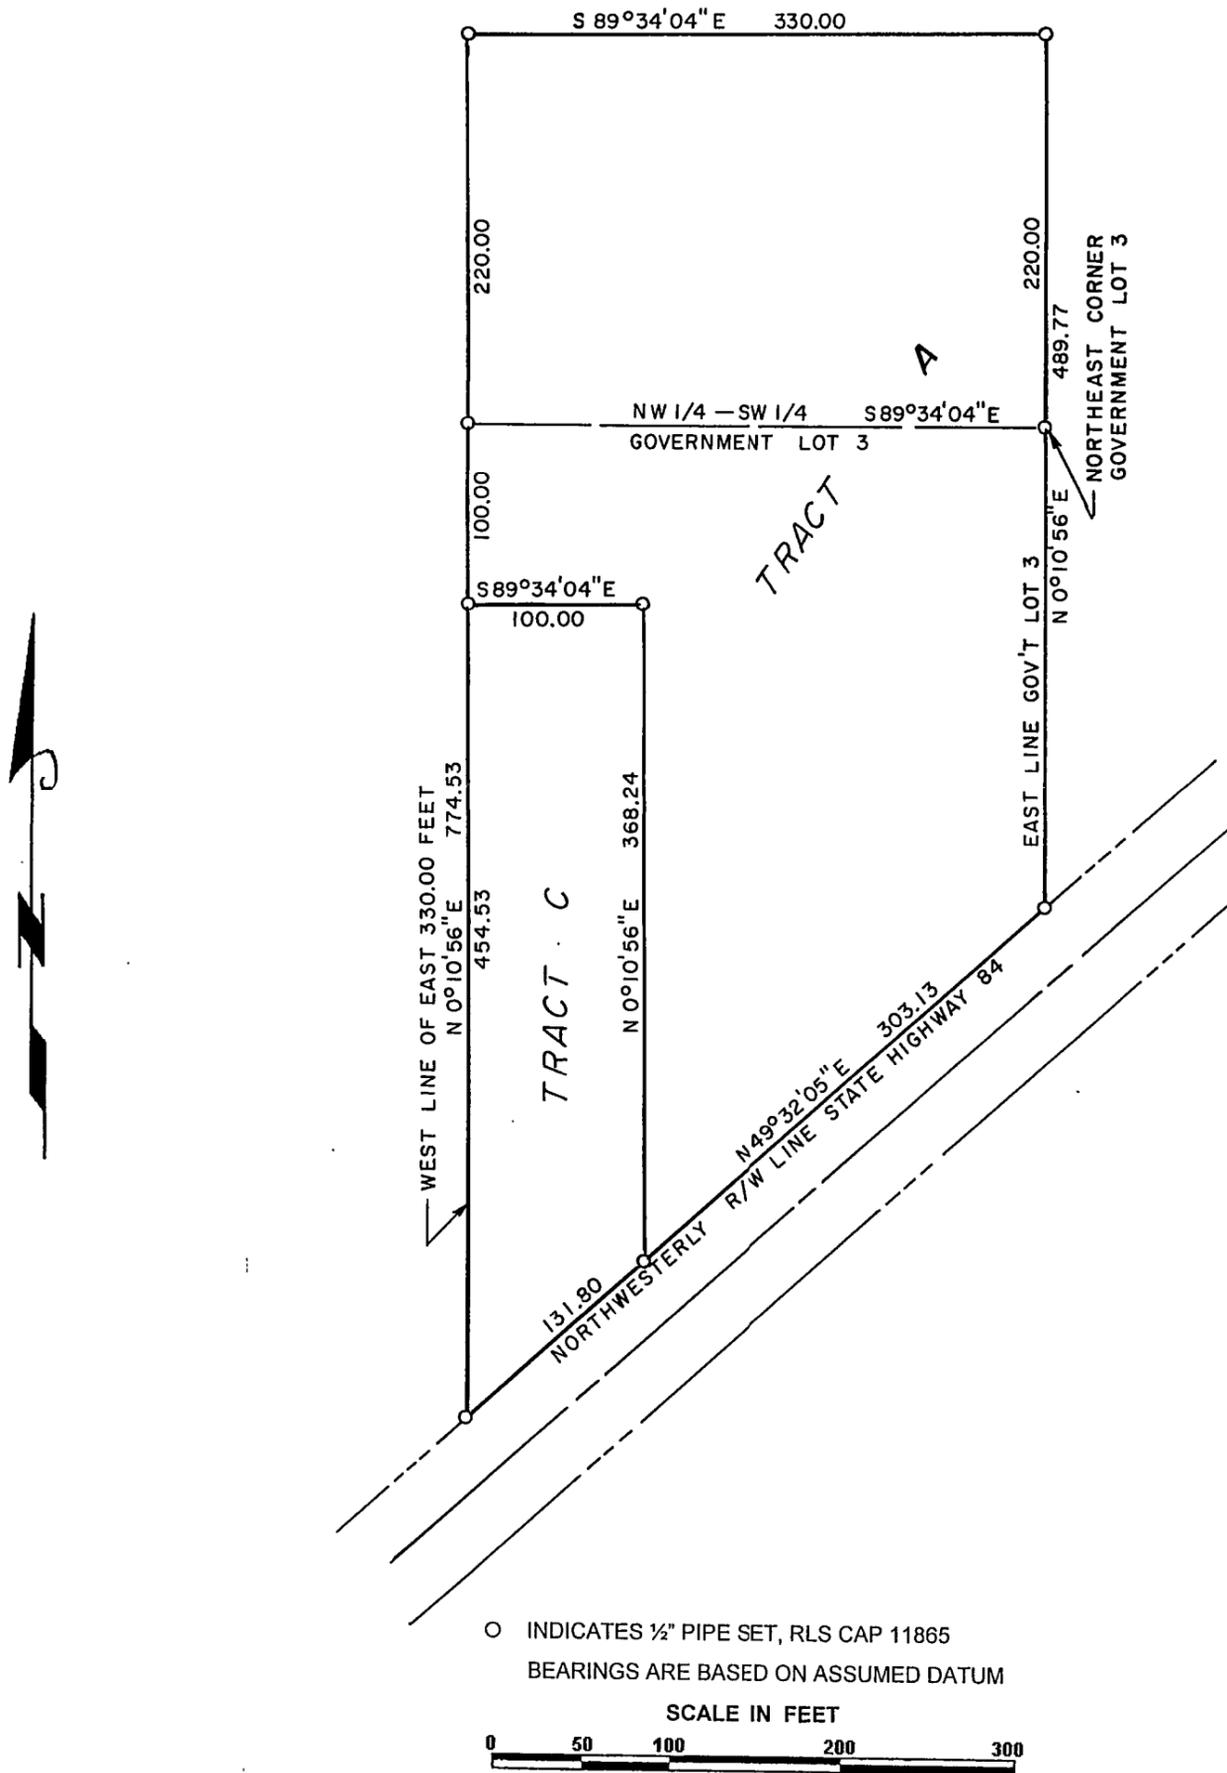

○ INDICATES 1/2" PIPE SET, RLS CAP 11865  
BEARINGS ARE BASED ON ASSUMED DATUM

SCALE IN FEET

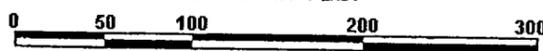

I hereby certify that this survey, plan, or report was prepared by me or under my direct supervision, and that I am a duly LICENSED LAND SURVEYOR under the laws of the State of Minnesota.

Date 7/5/2000 James W. Nielsen  
Licensed Land Surveyor  
Minnesota License No. 11865