

ROAD N00°00'00"E 1836.69
TOWNSHIP 26/134/32
418.18
50.00
418.18
836.36
N00°00'00"E 836.36
418.18
50.00
418.18
836.36
TOWNSHIP



- = County corners.
- = Iron placed this survey.
Capped RLS No. 13334.

LEGAL DESCRIPTION:


Tract "A"
That part of the Southeast Quarter Northeast Quarter (SE1/4 NE1/4) and that part of the Southwest Quarter Northeast Quarter (SW1/4 NE1/4) of Section 26, Township 134 North, Range 32 West, Cass County, Minnesota described as follows: Beginning at the southeast corner of said SE1/4 NE1/4; thence North 00 degrees 00 minutes 00 seconds East (assumed bearing) along the east line of said SE1/4 NE1/4, 418.18 feet; thence South 89 degrees 31 minutes 37 seconds West parallel with the south line of the NE1/4 of said Section 26, 2604.35 feet to the west line of said SW1/4 NE1/4; thence South 01 degrees 28 minutes 22 seconds East along said west line, 418.23 feet to the southwest corner of said SW1/4 NE1/4; thence North 89 degrees 31 minutes 37 seconds East along the south line of the Northeast Quarter of said Section 26, 2593.60 feet to the point of beginning. Containing 25.00 acres more or less.
Subject to Township Road easements and right of ways on record.

Tract "B"
That part of the Southeast Quarter Northeast Quarter (SE1/4 NE1/4) and that part of the Southwest Quarter Northeast Quarter (SW1/4 NE1/4) of Section 26, Township 134 North, Range 32 West, Cass County, Minnesota described as follows: Commencing at the southeast corner of said SE1/4 NE1/4; thence North 00 degrees 00 minutes 00 seconds East (assumed bearing) along the east line of said SE1/4 NE1/4, 418.18 feet to the point of beginning of the land to be described; thence South 89 degrees 31 minutes 37 seconds West parallel with the south line of the NE1/4 of said Section 26, 2604.35 feet to the west line of said SW1/4 NE1/4; thence North 01 degrees 28 minutes 22 seconds West along said west line, 418.23 feet; thence North 89 degrees 31 minutes 37 seconds East, 2615.10 feet to the east line of said SE1/4 NE1/4; thence South 00 degrees 00 minutes 00 seconds West along said line, 418.18 feet to the point of beginning. Containing 25.00 acres more or less.
Subject to Township Road easements and right of ways on record.



I HEREBY CERTIFY THAT THIS SURVEY WAS PREPARED BY ME OR UNDER MY DIRECT SUPERVISION, AND I AM A DULY REGISTERED LAND SURVEYOR UNDER THE LAWS OF THE STATE OF MINNESOTA.

1-22-99 *Ronald Engelmeier*
DATE RONALD ENGELMEYER, LAND SURVEYOR
MINNESOTA REGISTRATION NO. 13334

SE Cor
NE1/4
Sec. 26-134-32

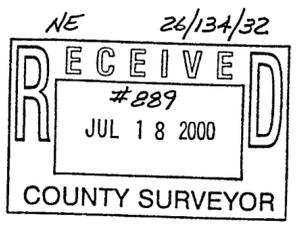

ENGELMEYER SURVEYING P.A.	
Prepared for: AL EVANS	
Certificate of Survey	
cc: evans-al	P-3-891A FB: 88-18
DATE: 1/08/98	Job No. 264-98
ENGELMEYER SURVEYING P.A. 307A EAST MAIN STREET MELROSE, MN 56352 PHONE 1-320-256-7298 FAX 1-320-256-5151	

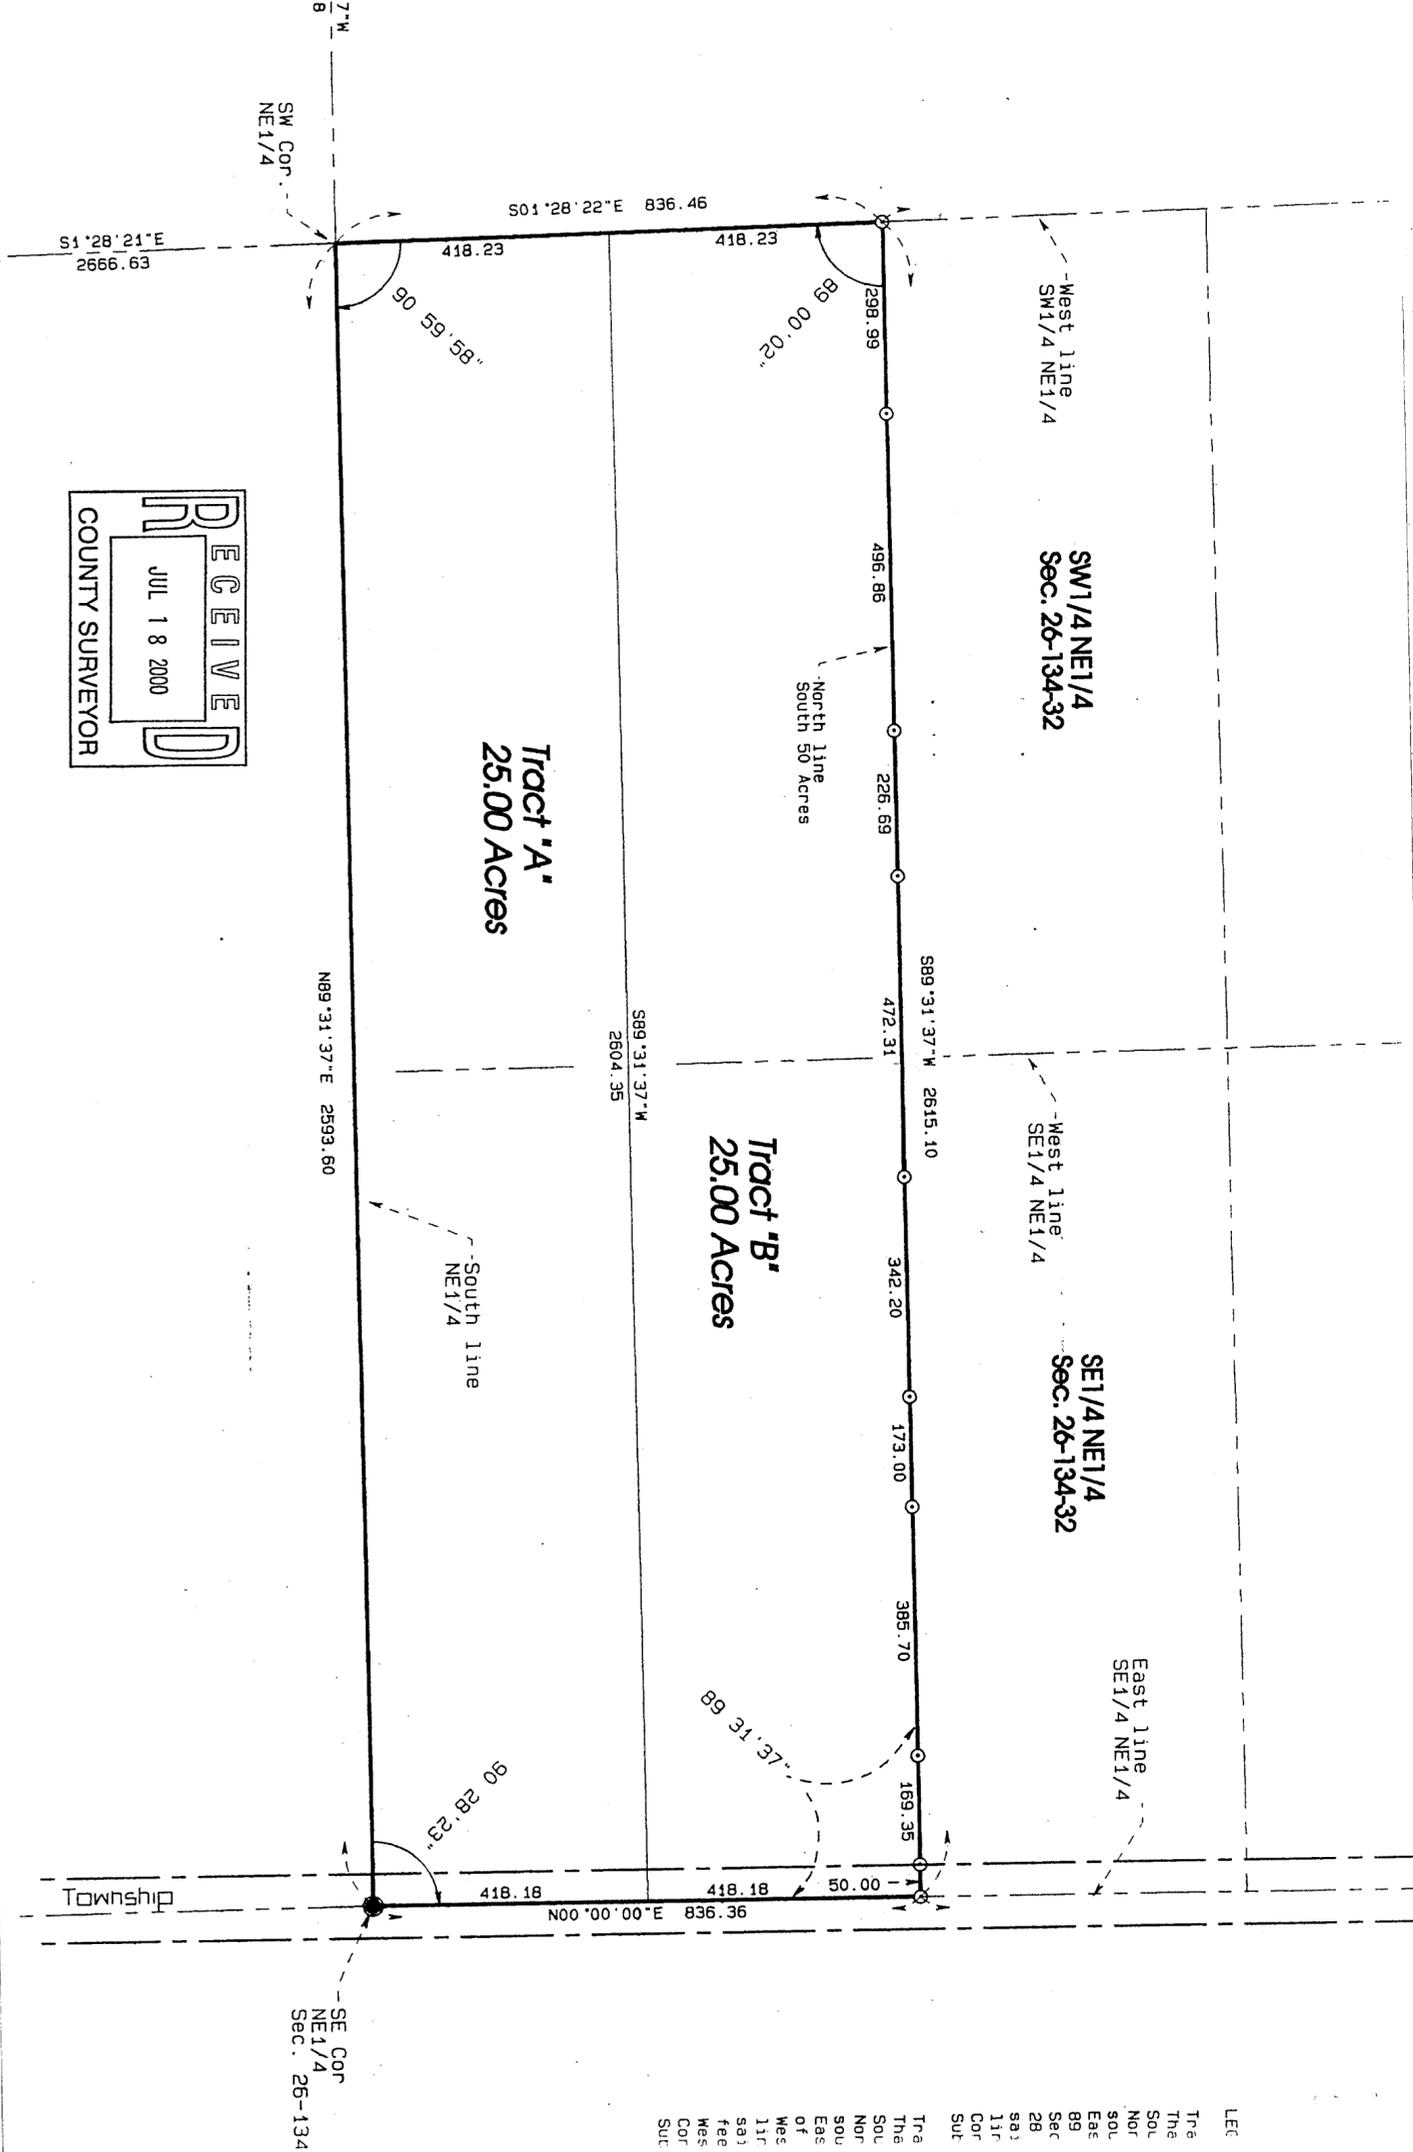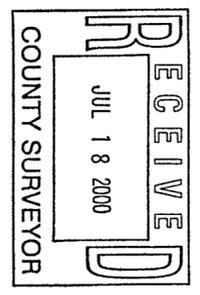

LEG
Tra The Tra
SOL SOL
Nor Nor
SOL SOL
Eas Eas
89 89
Sec Sec
26 26
sa1 sa1
11r 11r
Cor Cor
Sut Sut