


# CERTIFICATE OF SURVEY

LOTS 1-5, HANSON'S POINT, AND  
PART OF GOVERNMENT LOT 3,  
SECTION 16, TOWNSHIP 142 NORTH, RANGE 31 WEST,  
CASS COUNTY, MINNESOTA

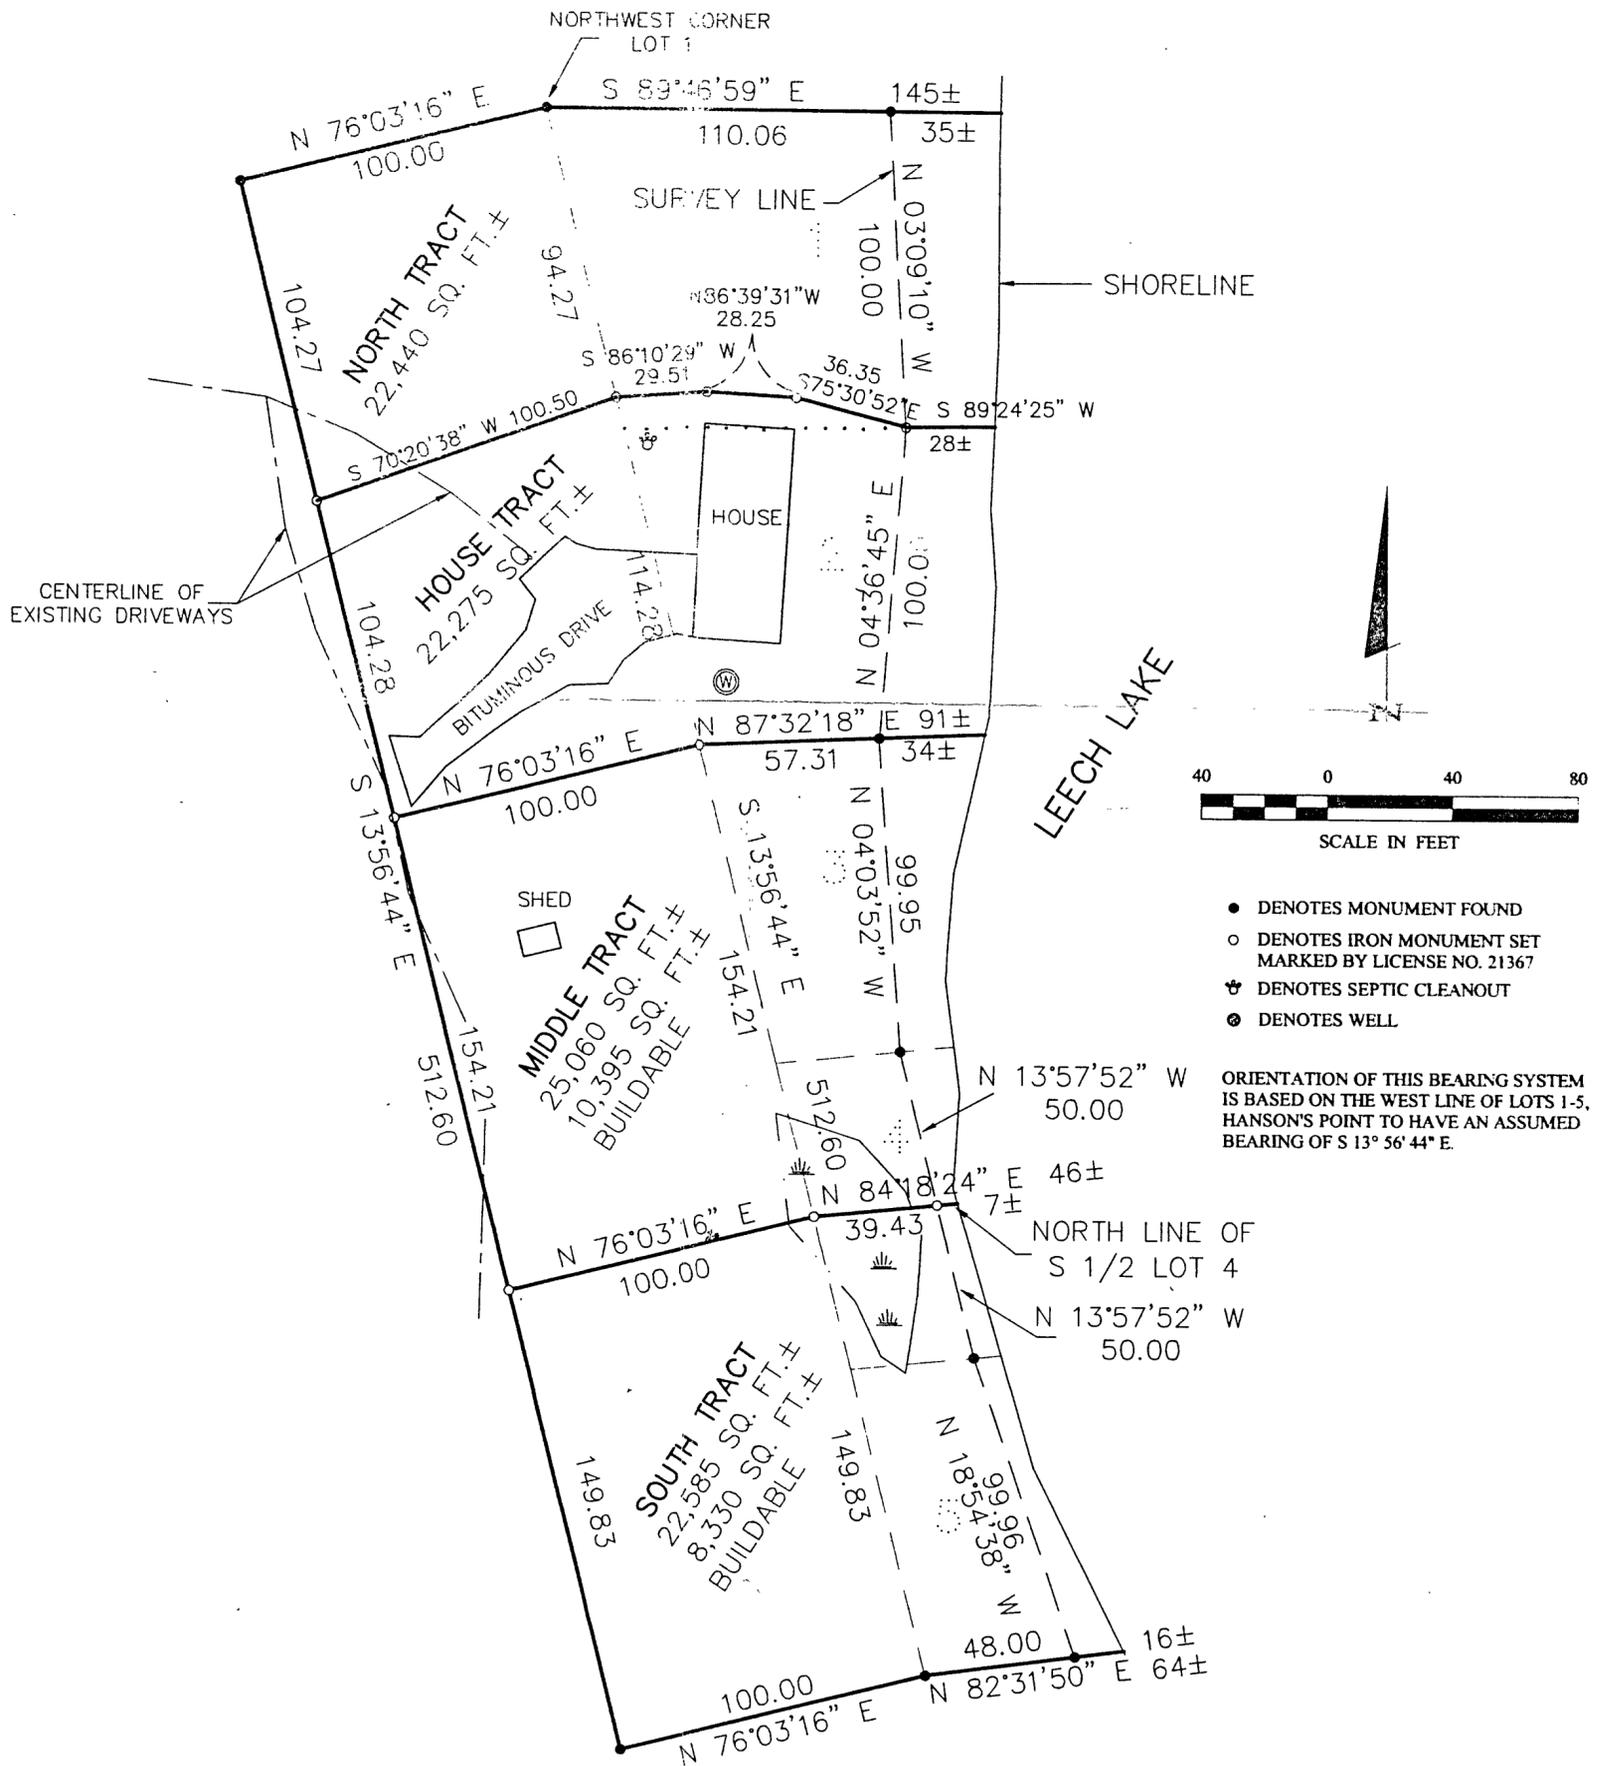

SHEET 1 of 1	<b>CERTIFICATE OF SURVEY</b>			PROJ. MGR. TLF	COMPUTER: 002107	DATE: 7/21/00	REVISIONS		I HEREBY CERTIFY THAT THIS SURVEY, PLAN, SPECIFICATION, OR REPORT WAS PREPARED BY ME OR UNDER MY DIRECT SUPERVISION AND THAT I AM A DULY LICENSED ENGINEER OR LAND SURVEYOR UNDER THE LAWS OF THE STATE OF MINNESOTA.	<b>Landecker &amp; Associates, Inc.</b> Engineering - Surveying - Planning Walker, MN 55744 Phone: 218-547-1296 Fax: 218-547-2272
	JERRY DEMARS 8534 HANSON TRAIL NW WALKER, MN. 56484			CHECKED BY: TLF	FIELD BOOK: BOOK PG.	SCALE: HORIZ. 1"=40'	DATE	DESCRIPTION		
	DRAWN BY: DRG			FILE NO: 002107	VERT. NONE					