


CERTIFICATE OF SURVEY

GOVERNMENT LOT 8,
SECTION 23, TOWNSHIP 141 NORTH, RANGE 28 WEST,
CASS COUNTY, MINNESOTA


RECEIVED
JUL 25 2000
COUNTY SURVEYOR

Landecker & Associates, Inc.
Engineers - Surveying - Planning
Walker, MN 56484
Phone: 218-947-1206 Fax: 218-947-2272

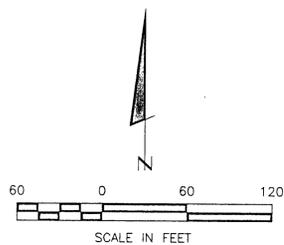

● DENOTES MONUMENT FOUND
○ DENOTES IRON MONUMENT SET MARKED BY LICENSE NO. 21367
≡ DENOTES WETLAND

ORIENTATION OF THIS BEARING SYSTEM IS BASED ON THE <<DIRECTION>> LINE OF <<LOT>> TO HAVE AN ASSUMED BEARING OF <<BEARING>>.

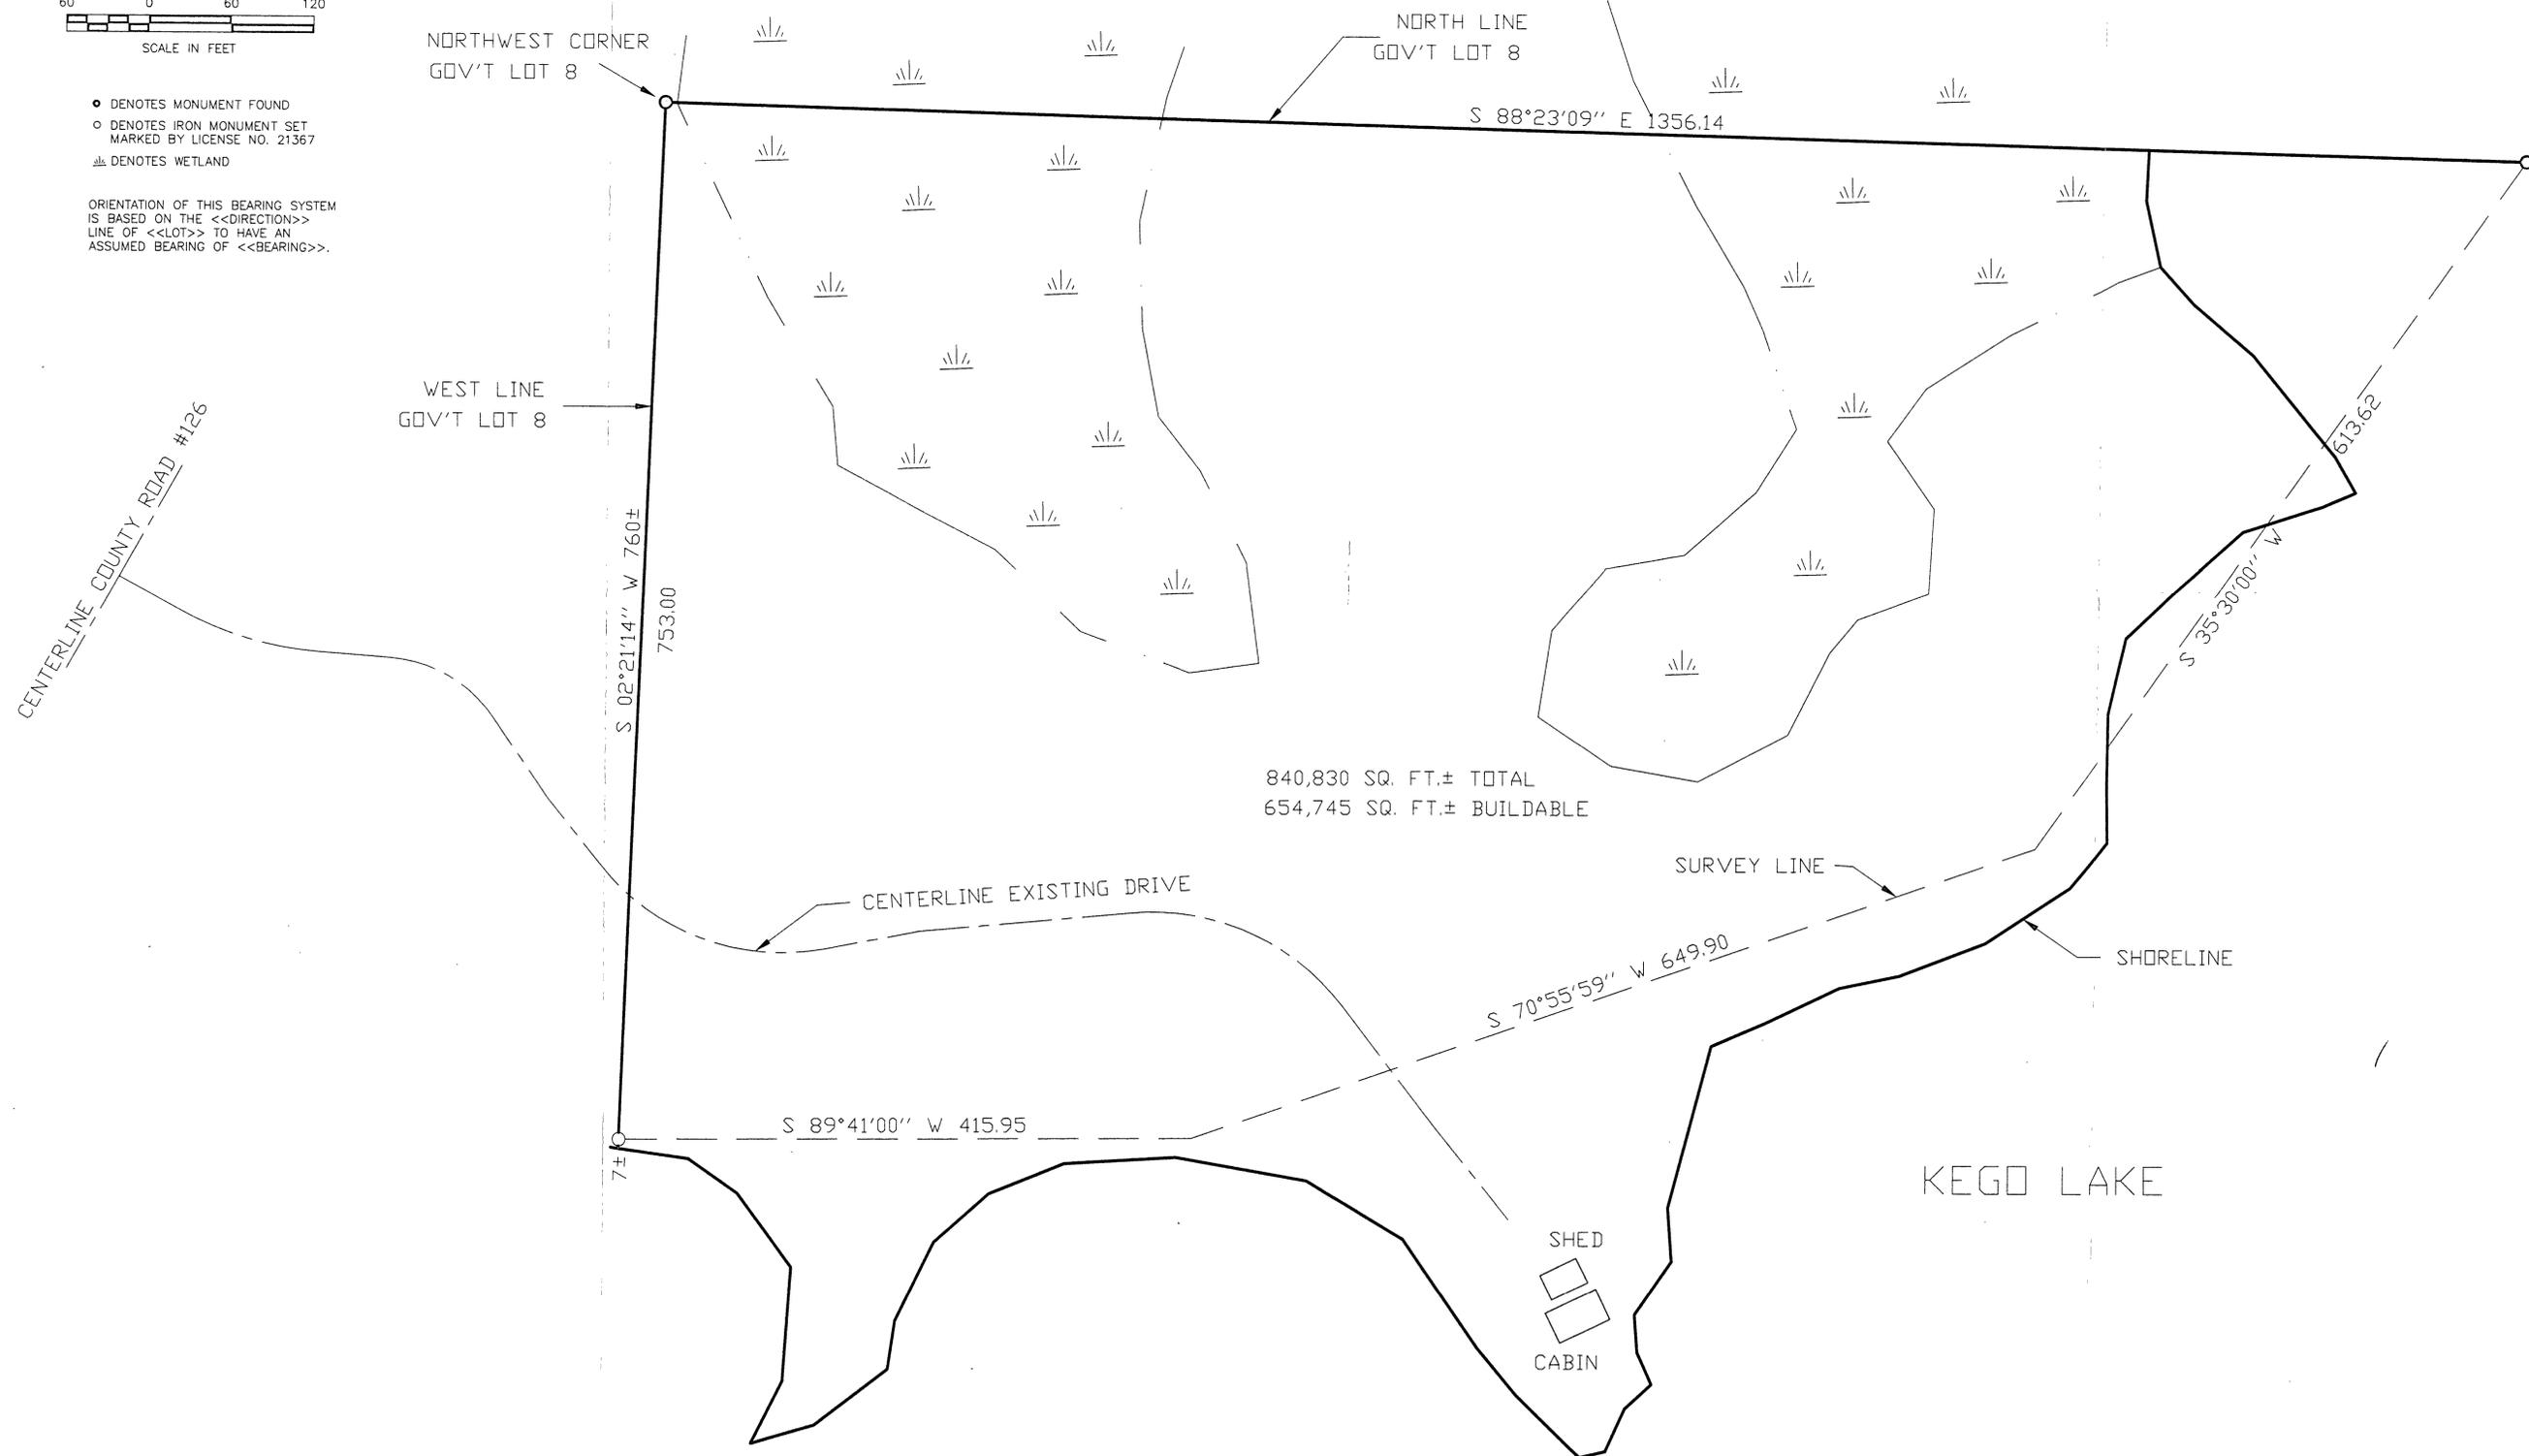

CERTIFICATE OF SURVEY	PROJ. MGR. TLF	COMPUTER: 002067	DATE: 7/18/00	I HEREBY CERTIFY THAT THIS SURVEY PLAN, SPECIFICATION OR REPORT WAS PREPARED BY ME OR UNDER MY DIRECT SUPERVISION AND THAT I AM A DULY LICENSED ENGINEER OR SURVEYOR UNDER THE LAWS OF THE STATE OF MINNESOTA.
NORTHERN LAKES CO. PO BOX 536 WALKER, MN. 56484	CHECKED BY: TLF	FIELD BOOK: BOOK 159 PG. 1	SCALE: HORIZ. 1"=60'	DATE: 7/18/00 L.I.C. NO. 21367 _____ COUNTY SURVEYOR
SHEET 1 OF 1	DRAWN BY: DRG	FILE NO: 002067	VERT.: NONE	