



# CERTIFICATE OF SURVEY

PART OF GOVERNMENT LOT 3,  
SECTION 21, TOWNSHIP 140 NORTH, RANGE 30 WEST,  
CASS COUNTY, MINNESOTA

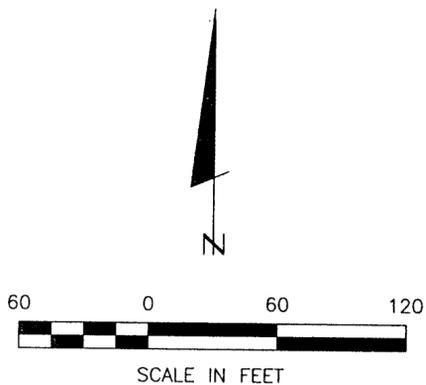

- DENOTES MONUMENT FOUND
- DENOTES IRON MONUMENT SET MARKED BY LICENSE NO. 21367
- ( ) DENOTES DEED VALUE

ORIENTATION OF THIS BEARING SYSTEM IS BASED ON THE WEST LINE OF GOV'T LOT 3 TO HAVE AN ASSUMED BEARING OF N 01° 42' 25" E.

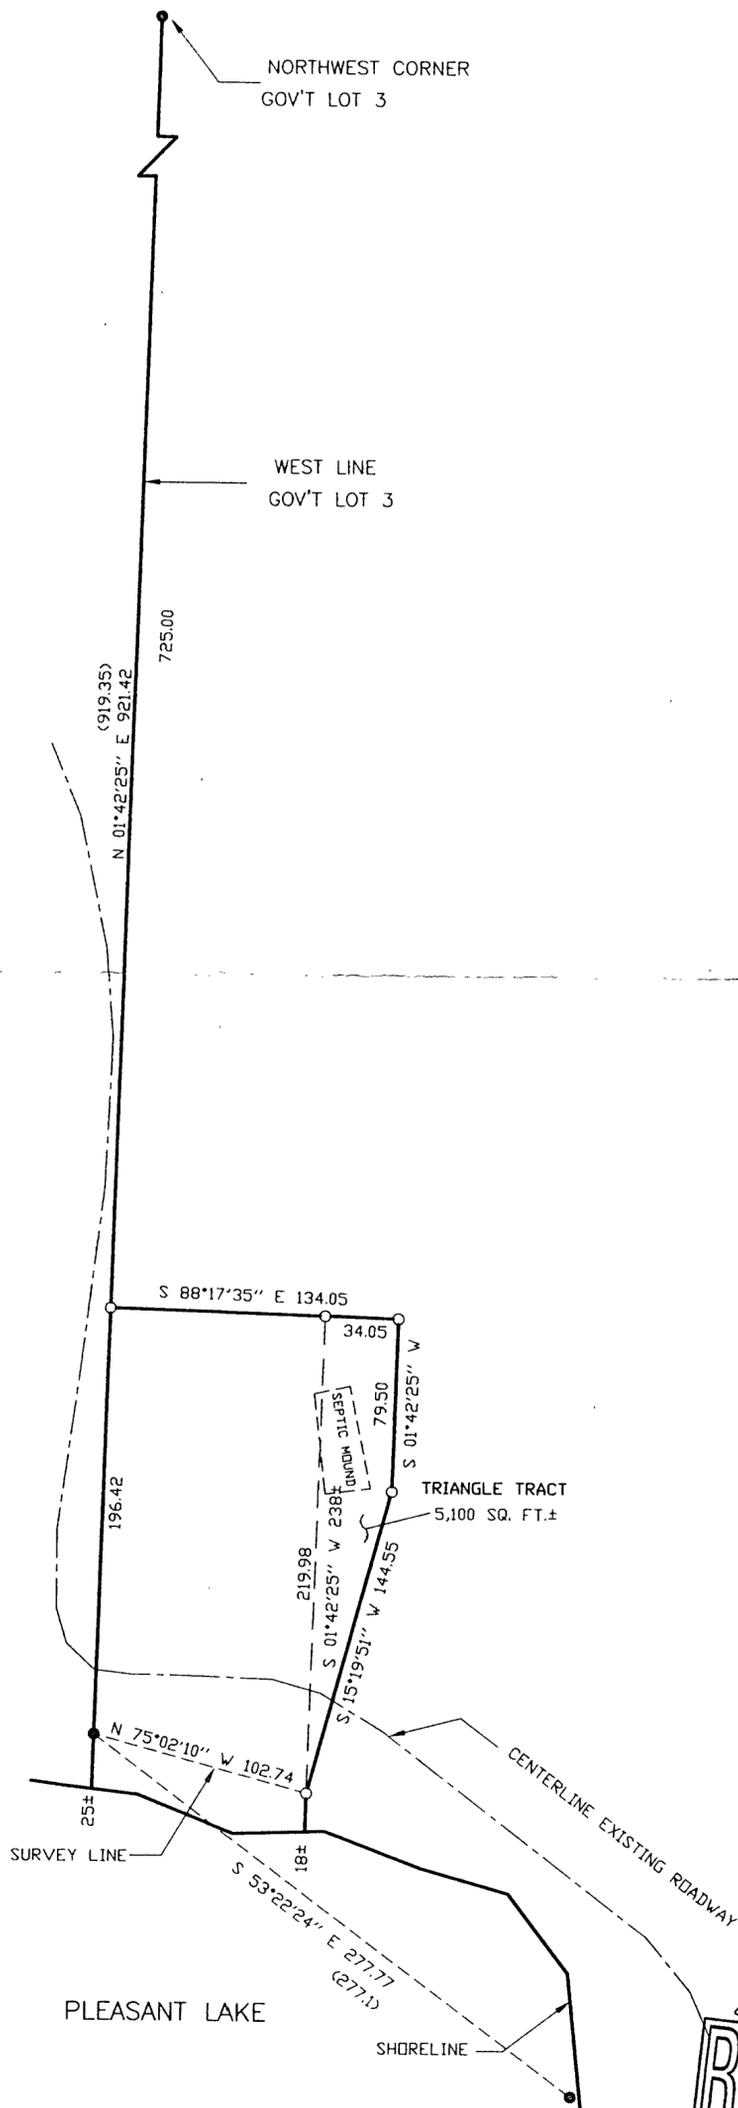

6L 3 21/140/30  
**RECEIVED**  
# 898  
JUL 25 2000  
COUNTY SURVEYOR

1 30	CERTIFICATE OF SURVEY	PROJ. MGR. DRG	COMPUTER: 992253	DATE: 2/16/00	REVISIONS	I HEREBY CERTIFY THAT THIS SURVEY, PLAN, SPECIFICATION OR REPORT WAS PREPARED BY ME OR UNDER MY DIRECT SUPERVISION AND THAT I AM A DULY LICENSED ENGINEER OR LAND SURVEYOR UNDER THE LAWS OF THE STATE OF MINNESOTA.  DATE 7/18/00 LIC. NO. 21367
	BOB HANSON 3735 TRENTON LANE PLYMOUTH, MN. 55441	CHECKED BY: TLF	FIELD BOOK: BOOK 157 PG. 8	SCALE: HORZ. 1"=100'	DATE 7/18/00	
		DRAWN BY: DRG	FILE NO: W992253	VERT. NONE		

**Landecker & Associates, Inc.**  
Engineering - Surveying - Planning  
Walker, MN 56484  
Phone: 218-547-1296 Fax: 218-547-2272