
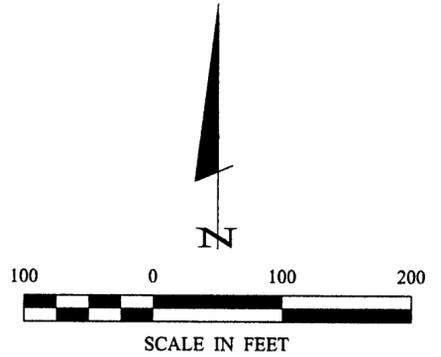


# CERTIFICATE OF SURVEY

PART OF NORTHWEST QUARTER OF SOUTHWEST QUARTER AND  
GOVERNMENT LOT 4,  
SECTION 3, TOWNSHIP 143 NORTH, RANGE 28 WEST,  
CASS COUNTY, MINNESOTA

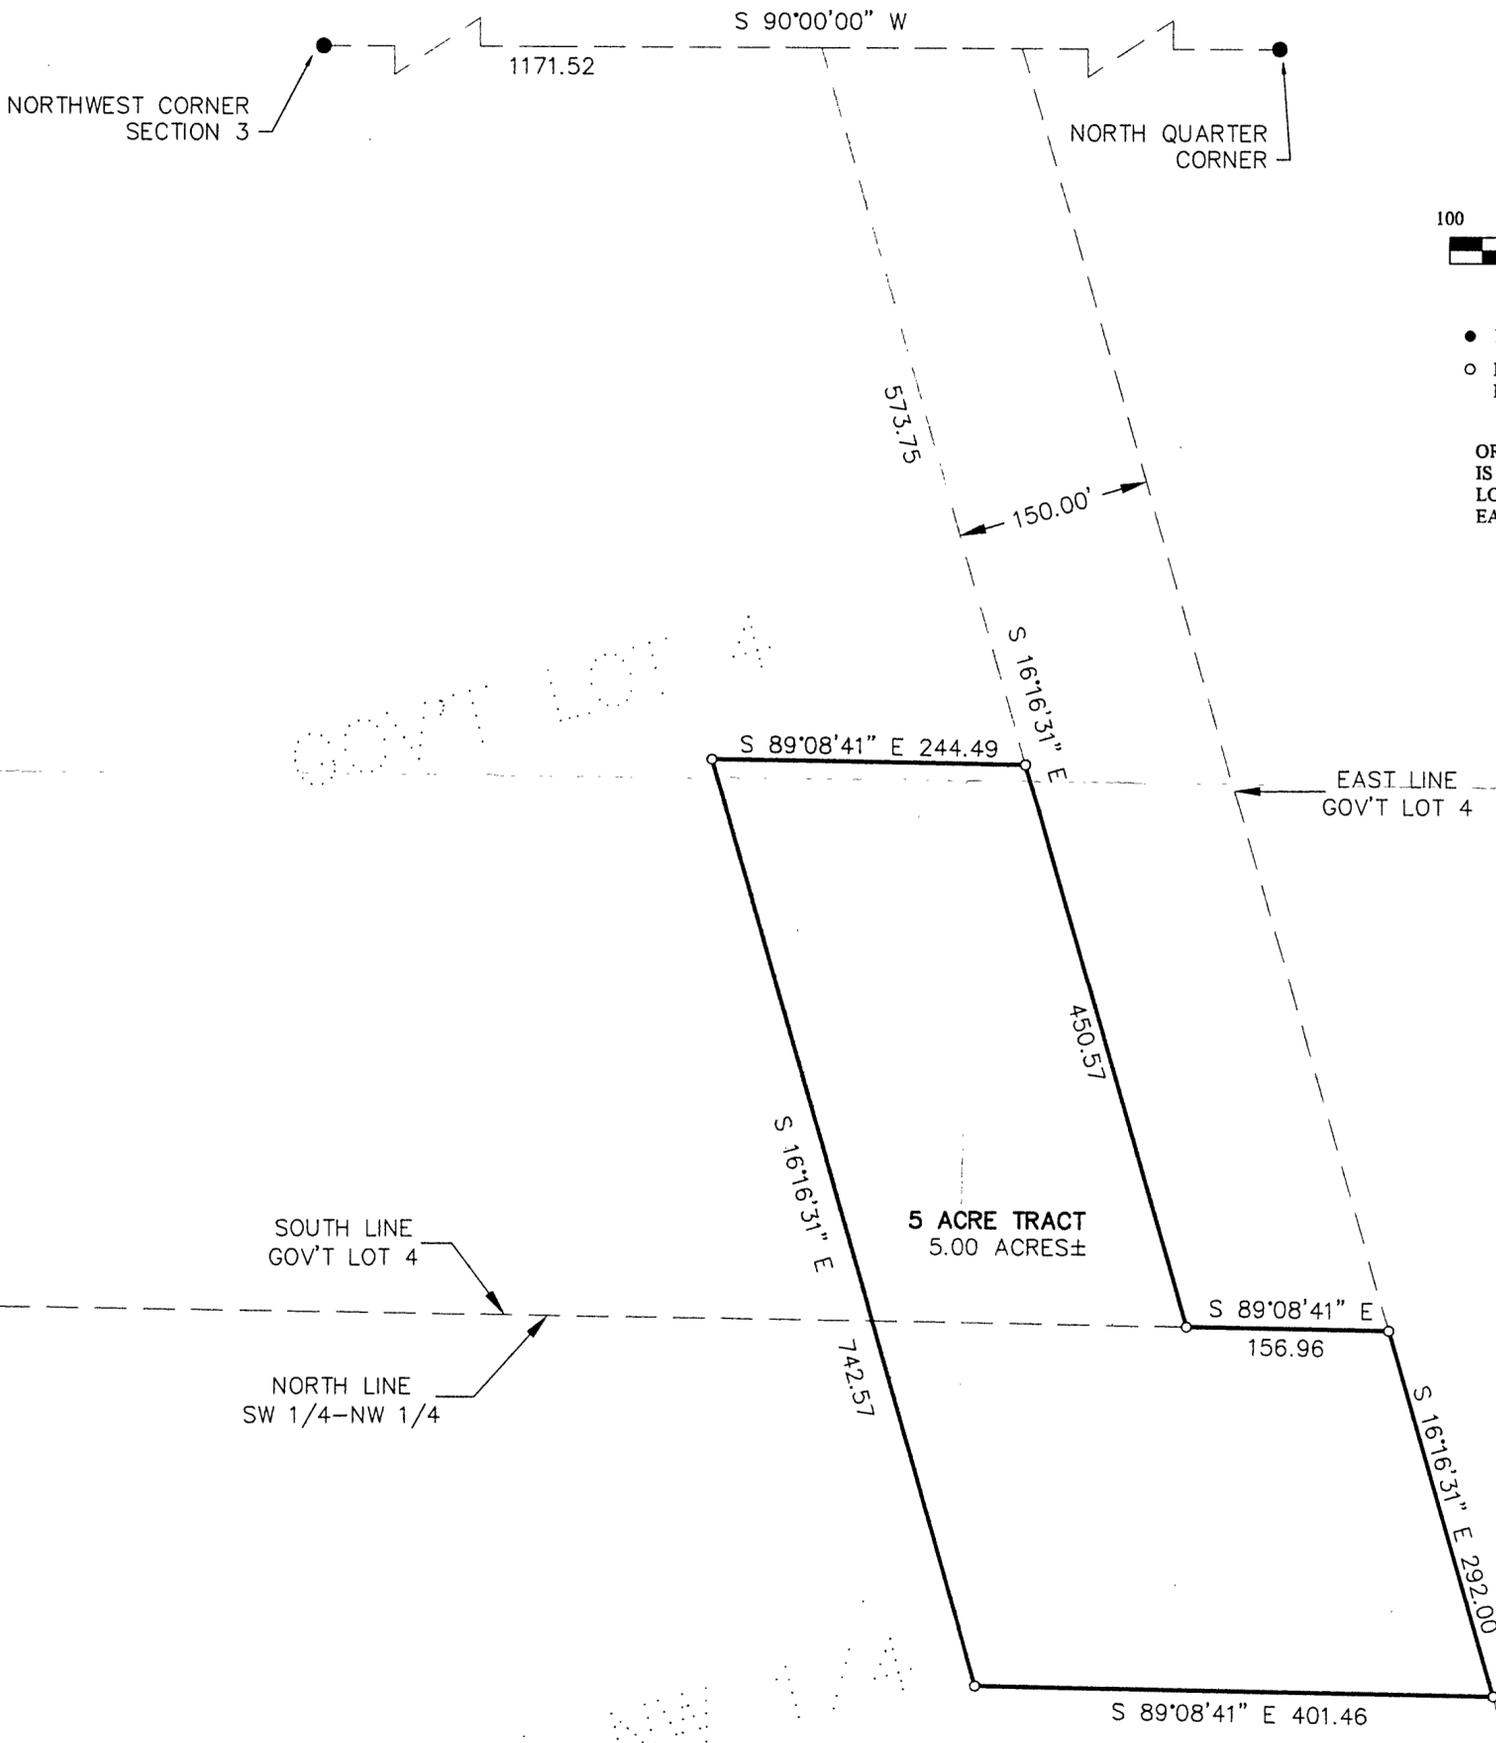

● DENOTES MONUMENT FOUND  
○ DENOTES IRON MONUMENT SET MARKED BY LICENSE NO. 21367

ORIENTATION OF THIS BEARING SYSTEM IS BASED ON THE NORTH LINE OF GOV'T LOT 4 TO HAVE AN ASSUMED BEARING OF EAST.

5 ACRE TRACT  
5.00 ACRES±

BL#3, NW/SW 3/143/28  
**RECEIVED**  
#913  
AUG 22 2000  
COUNTY SURVEYOR

SHEET 1 OF 1	<b>CERTIFICATE OF SURVEY</b>			PROJ. MGR. TLF	COMPUTER: 002105CERT.	DATE:	REVISIONS		HEREBY CERTIFY THAT THIS SURVEY, PLAN, SPECIFICATION, OR REPORT WAS PREPARED BY ME OR UNDER MY DIRECT SUPERVISION AND THAT I AM A DULY LICENSED ENGINEER OR LAND SURVEYOR UNDER THE LAWS OF THE STATE OF MINNESOTA.  Landecker & Associates, Inc. Engineering · Surveying · Planning Walker, MN 55744 Phone: 218-547-1296 Fax: 218-547-2272	
	DYNAMICS DESIGN 555 THIRD ST. NW ELK RIVER, MN. 55330			CHECKED BY: TLF	FIELD BOOK: BOOK PG.	SCALE: HORZ. 1"=100'	DATE	DESCRIPTION		BY
				DRAWN BY: DRG	FILE NO: 002105	VERT. NONE				