


CERTIFICATE OF SURVEY


PART OF THE NORTHWEST QUARTER OF THE SOUTHEAST QUARTER, SECTION 16,
TOWNSHIP 145 NORTH, RANGE 41 WEST, CASS COUNTY, MINNESOTA

For: Margaret Goodwin Sec 16
Rt. 3, Box 298
Cass Lake, MN. 56633

N

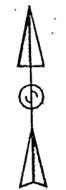



1"=50'

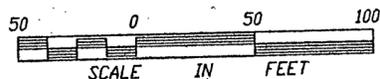

- DENOTES FOUND IRON MONUMENT
- DENOTES IRON MONUMENT SET MARKED BY REGISTRATION NO. 21367

ORIENTATION OF THIS BEARING SYSTEM IS BASED ON THE NORTH LINE OF THE NORTHWEST QUARTER OF THE SOUTHEAST QUARTER AND IS ASSUMED TO BEAR EAST - WEST.

NOTE: SEE DESCRIPTION OF RECORD FOR TRACTS 1, 2, 3, AND 3A.

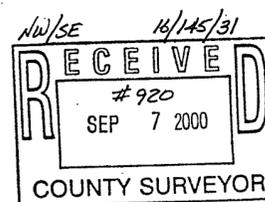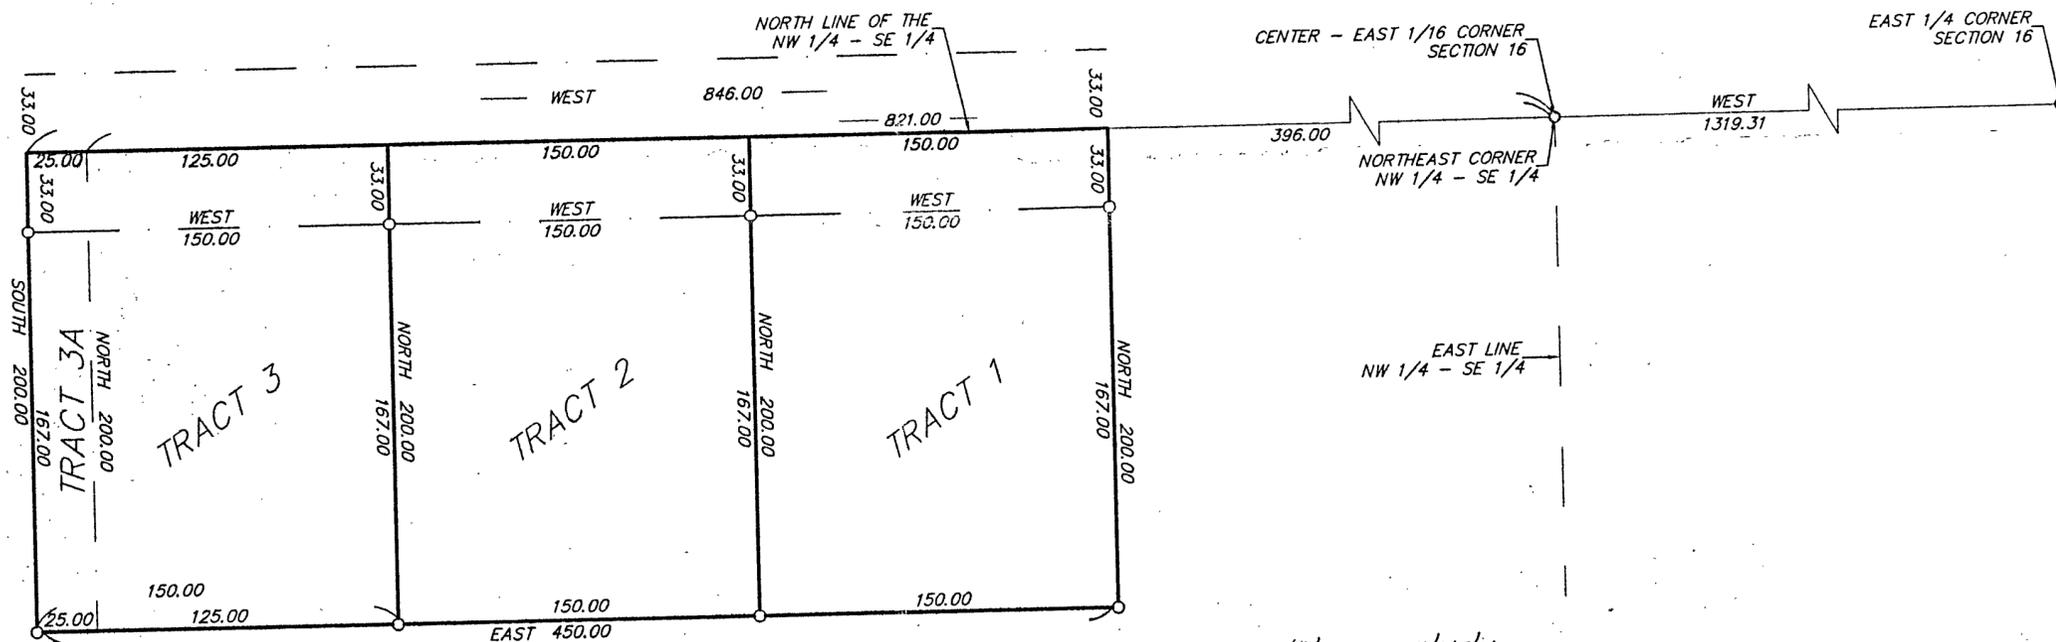

I HEREBY CERTIFY THAT THIS SURVEY, PLAN, SPECIFICATION OR REPORT WAS PREPARED BY ME OR UNDER MY DIRECT SUPERVISION AND THAT I AM A DULY LICENSED ENGINEER OR LAND SURVEYOR UNDER THE LAWS OF THE STATE OF MINNESOTA.

Joseph L. Walker
DATE 10/10/00 LIC. NO. 21367

LANDECKER & ASSOCIATES INC.
WALKER, MN. 56484
PHONE 218-547-1296
PLANNING ENGINEERING SURVEYING

PROG. MGR.	DATE	REVISIONS		COMPUTER
TLF	10/16/00			96259
CHECKED BY	SCALE			BOOK 189 PG. 30
DRAWN BY	HORIZ. 1"=50'			FILE NO. V96259
MRS	VERT. NONE			SHEET 1 OF 1