


CERTIFICATE OF SURVEY


PART OF THE SOUTHWEST QUARTER OF THE SOUTHWEST QUARTER, SECTION 8, TOWNSHIP 145 NORTH, RANGE 31 WEST, CASS COUNTY, MINNESOTA

FOR: Fred Teal
P.O. Box 660
Cass Lake, MN. 56633

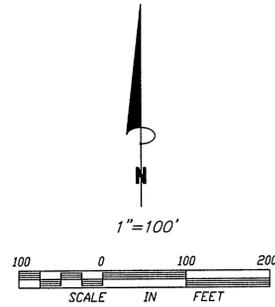

- DENOTES FOUND IRON MONUMENT
- DENOTES IRON MONUMENT SET MARKED BY REGISTRATION NO. 21367

ORIENTATION OF THIS BEARING SYSTEM IS BASED ON THE NORTH LINE OF THE SOUTHWEST QUARTER OF THE SOUTHWEST QUARTER AND IS ASSUMED TO BEAR N 86°03'24" W

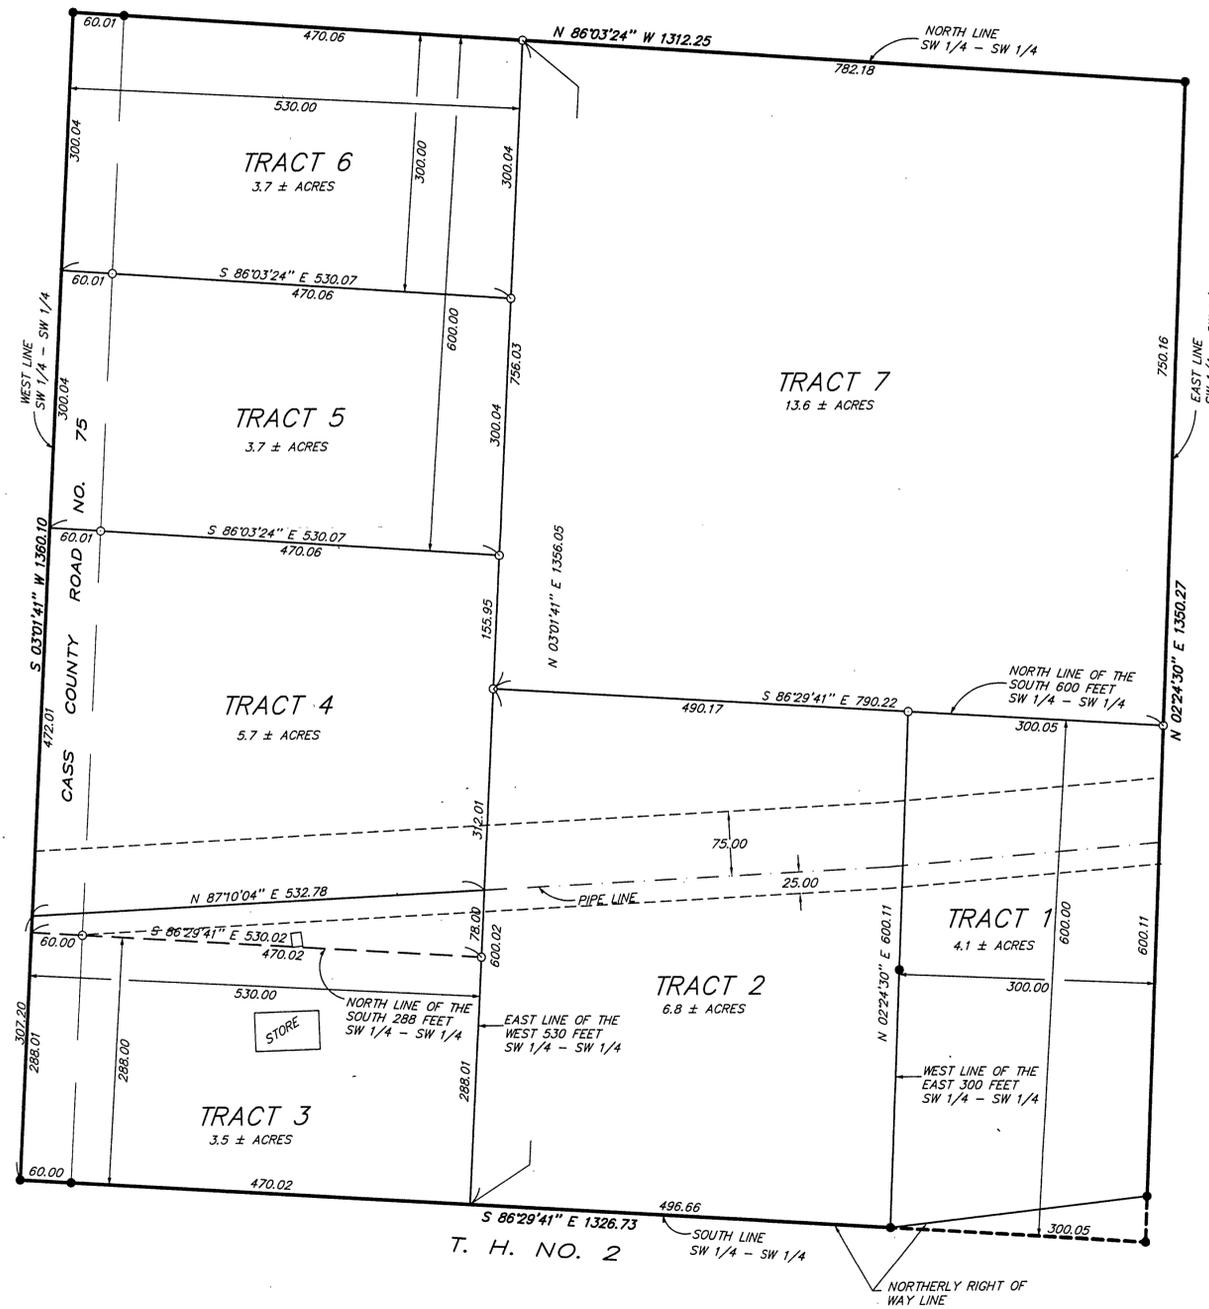

TRACT 1

The South 600.00 feet of the East 300.00 feet of the Southwest Quarter of the Southwest Quarter, Section 8, Township 145 North, Range 31 West, Cass County, Minnesota.

TRACT 2

That part of the South 600.00 feet of the Southwest Quarter of the Southwest Quarter, Section 8, Township 145 North, Range 31 West, Cass County, Minnesota which lies East of the West 530.00 feet thereof and the West of the East 300.00 feet thereof.

TRACT 3

That part of the West 530.00 feet of the Southwest Quarter of the Southwest Quarter, Section 8, Township 145 North, Range 31 West, Cass County, Minnesota which lies southerly of the following described line: Commencing at the southwest corner of said Southwest Quarter of the Southwest Quarter; thence North 03 degrees 01 minute 41 seconds East assumed bearing along the west line thereof 307.20 feet to the point of beginning of the line to be herein described; thence North 87 degrees 10 minutes 04 seconds East 532.78 feet to the East line of the West 530.00 feet of said Southwest Quarter of the Southwest Quarter and said line there terminating.

TRACT 4

That part of the West 530.00 feet of the Southwest Quarter of the Southwest Quarter, Section 8, Township 145 North, Range 31 West, Cass County, Minnesota, which lies South of the North 600.00 feet thereof and northerly of the following described line: Commencing at the Southwest Corner of said Southwest Quarter of the Southwest Quarter; thence North 03 degrees 01 minutes 41 seconds East assumed bearing along the West line thereof 307.20 feet to the point of beginning of the line to be herein described; thence North 87 degrees 10 minutes 04 seconds East 532.78 feet to the East line of the West 530.00 feet and said line there terminating.

TRACT 5

The South 300.00 feet of the North 600.00 feet of the West 530.00 feet of the Southwest Quarter of the Southwest Quarter, Section 8, Township 145 North, Range 31 West, Cass County, Minnesota.

TRACT 6

The North 300.00 feet of the West 530.00 feet of the Southwest Quarter of the Southwest Quarter, Section 8, Township 145 North, Range 31 West, Cass County, Minnesota.

TRACT 7

That part of the Southwest Quarter of the Southwest Quarter, Section 8, Township 145 North, Range 31 West, Cass County, Minnesota which lies North of the South 600.00 feet thereof and the East of the West 530.00 feet thereof.

I HEREBY CERTIFY THAT THIS SURVEY, PLAN, SPECIFICATION OR REPORT WAS PREPARED BY ME OR UNDER MY DIRECT SUPERVISION AND THAT I AM A DULY LICENSED ENGINEER OR LAND SURVEYOR UNDER THE LAWS OF THE STATE OF MINNESOTA.
Way D. Johnson
DATE 3/3/98 LIC. NO. 21367

LANDECKER & ASSOCIATES INC.		PROG. MGR.	DATE	REVISIONS	COMPUTER
WALKER, MN. 56484		TLF	3/3/98	3/10/98 tract 3 & 4	97279
PHONE 218-547-1296		CHECKED BY	SCALE		BOOK 138 PG 6
PLANNING ENGINEERING SURVEYING		TLF	1"=100'		FILE NO. V97279
		DRAWN BY	HRZ		SHEET 1 OF 1
		MRS	VERT.	NONE	