


# CERTIFICATE OF SURVEY

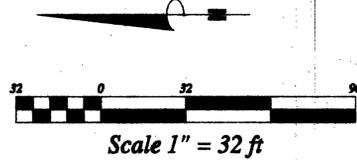

Orientation of this survey was based upon the south line of the SW1/4, Section 8, T145N, R31W, which has a record bearing of N 86°29'36" W (MN/DOT).

EXISTING UTILITIES, SERVICES AND UNDERGROUND STRUCTURES SHOWN HEREIN WERE LOCATED EITHER PHYSICALLY OR FROM EXISTING RECORDS MADE AVAILABLE TO US. OTHER UTILITIES AND SERVICE MAY BE PRESENT. VERIFICATION AND LOCATION OF ALL UTILITY SERVICES SHOULD BE OBTAINED FROM THE RESPECTIVE UTILITY PRIOR TO ANY DESIGN, PLANNING OR EXCAVATION.

### LEGEND

- SET 1/2" DIA. IRON REBAR WITH PLASTIC CAP MARKED SCHELLACK 15572
- POWER POLE
- INDEX CONTOUR - 5 FOOT INTERVAL
- INTERMEDIATE CONTOUR - 1 FOOT INTERVAL
- R/W RIGHT-OF-WAY

**SOILS:** ZIMMERMAN FINE SAND, 1 TO 8 PERCENT SLOPE  
DEPTH TO WATER TABLE - GREATER THAN 6 FEET  
BEARING CAPACITY - GOOD, SANDY SOILS TO A DEPTH OF AT LEAST 60 INCHES WITH RAPID PERMEABILITY.

**ZONING CLASSIFICATION:** COMMERCIAL (WITHIN 500 FEET OF U. S. HIGHWAY NO. 2)

**BUILDING HEIGHT:** THE VERTICAL DISTANCE BETWEEN THE HIGHEST ADJOINING GROUND LEVEL AT THE BUILDING OR 10 FEET ABOVE THE LOWEST GROUND LEVEL, WHICHEVER IS LOWER, AND THE HIGHEST POINT OF A FLAT ROOF OR AVERAGE HEIGHT OF THE HIGHEST GABLE OF A PITCHED OR HIP ROOF, NOT TO EXCEED 30 FEET.


**WATER, SEWER, CATV:** NONE

### LEGAL DESCRIPTION

#### TRINITY LUTHERAN CHURCH

The Easterly 300 feet of the Southerly 600 feet of the following tract:

The Southwest Quarter of the Southwest Quarter (SW1/4 of SW1/4), Section Eight (8), Township One Hundred Forty-five (145), Range Thirty-one (31), less highway right-of-way.

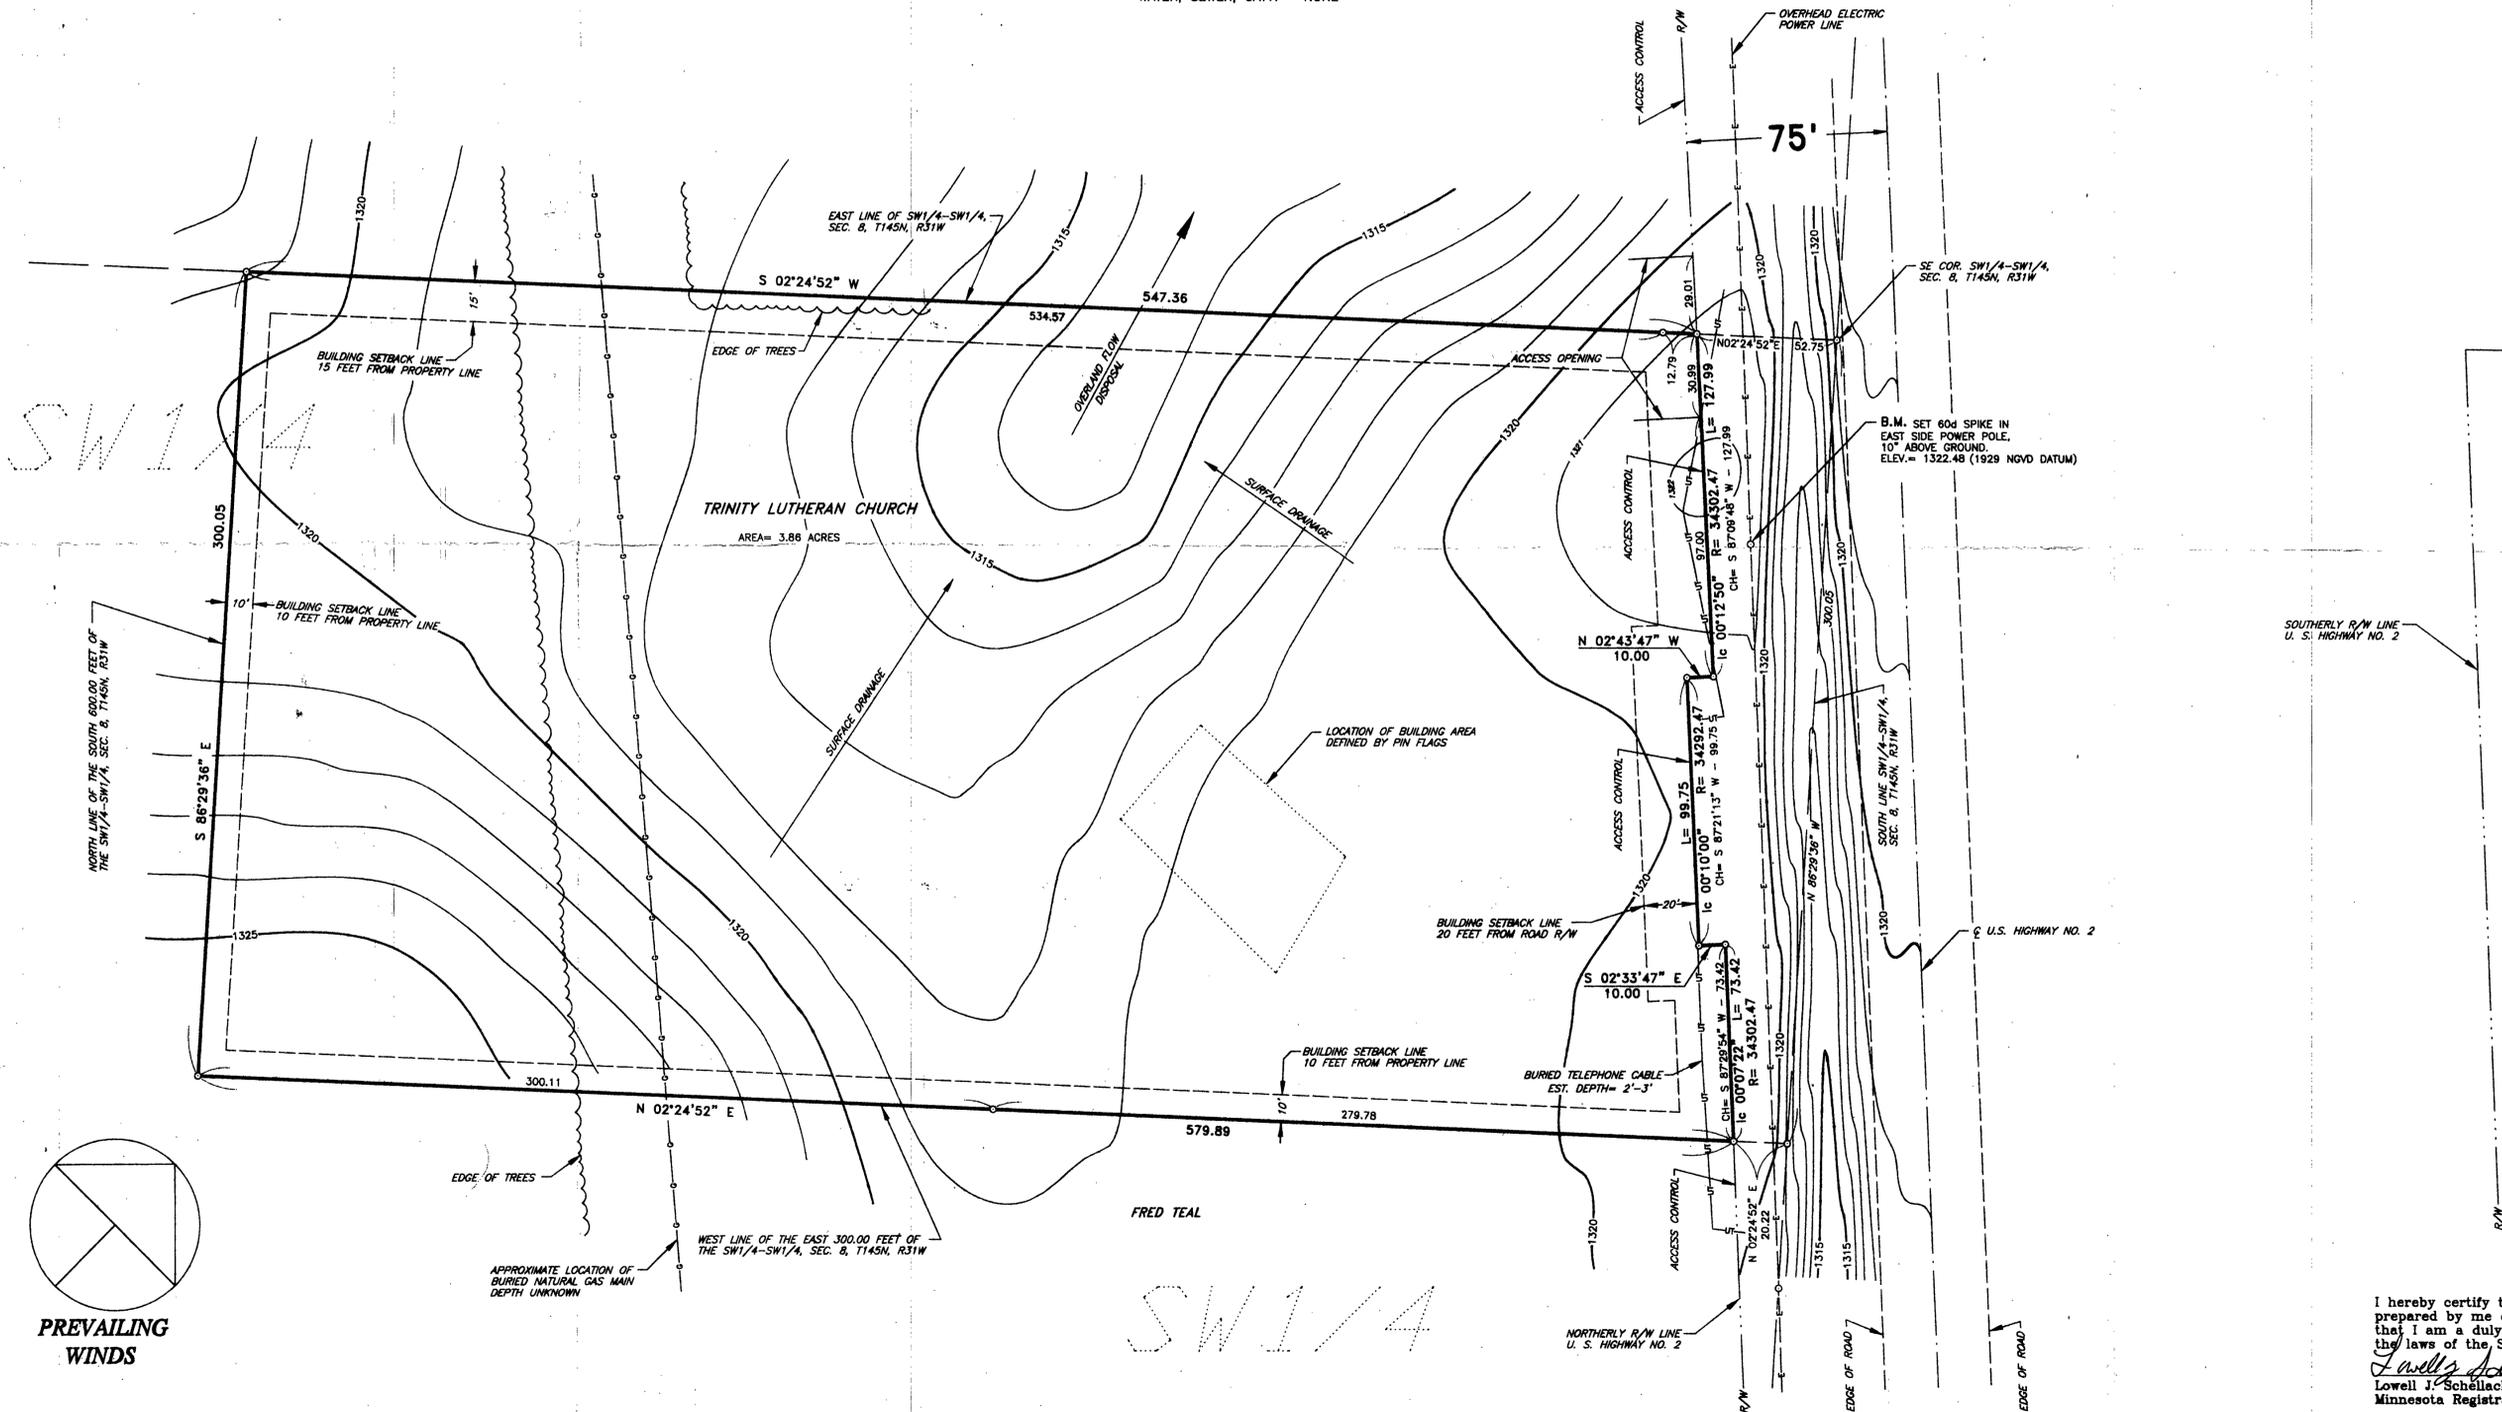

I hereby certify that this Certificate of Survey was prepared by me or under my direct supervision and that I am a duly Registered Land Surveyor under the laws of the State of Minnesota.  
*Lowell J. Schellack*  
Lowell J. Schellack  
Minnesota Registration No. 15572

DRAWN BY: T.M.M.	APPROVED BY: L.J.S.	REVISIONS:	<b>SCHELLACK ENGINEERING AND LAND SURVEYING</b>	PROJECT: TRINITY LUTHERAN CHURCH CASS LAKE, MINNESOTA	SHT. NAME: SITE SURVEY	SHT. NO.: 1 OF 1
DATE: 11/12/1997	PRJ. NO.:		P.O. Box 628 Park Rapids, Minnesota 56470	(218) 782-5772 Fax (218) 782-0841		
DWG. NO.: proj\trinity\cos.dwg	DWG.:					