


# CERTIFICATE OF SURVEY

LITTLE  
WOLF LAKE

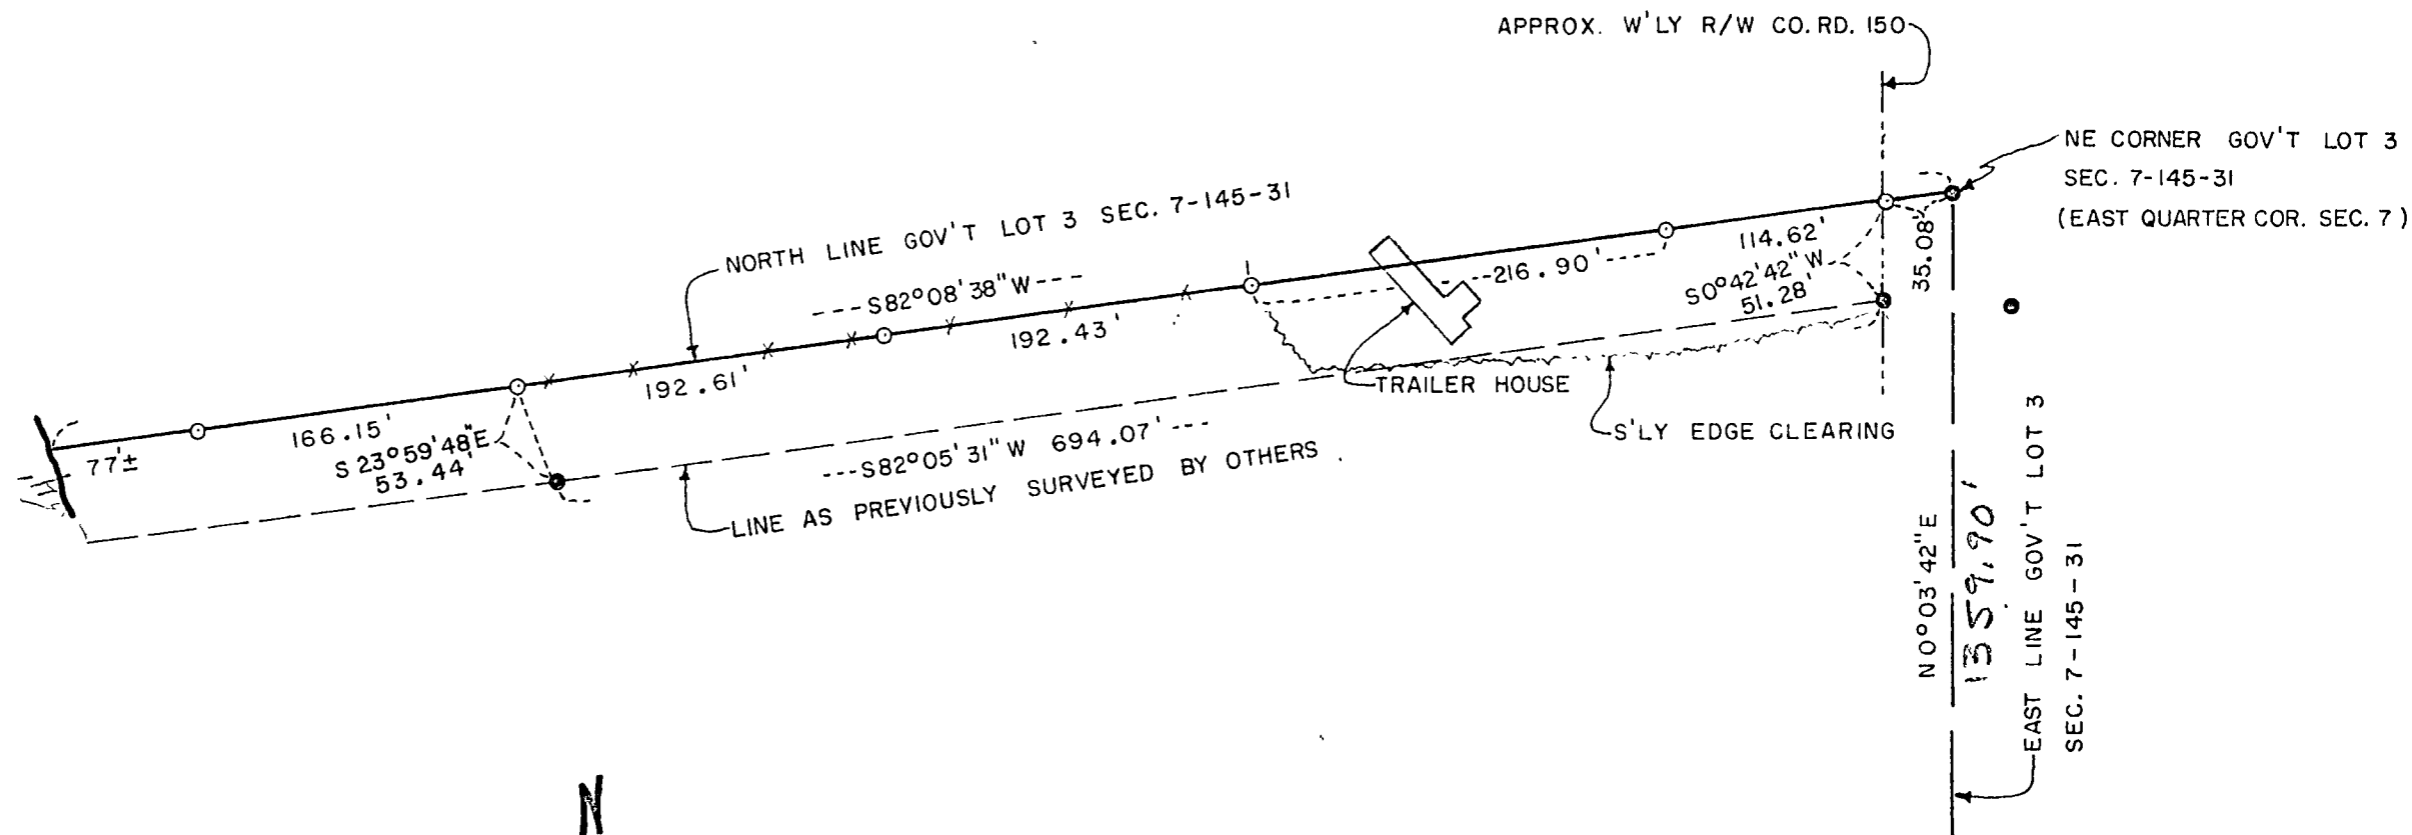

SCALE: 1 INCH = 100 FEET

○ = IRON PIPE MONUMENT SET

● = IRON MON. FOUND INPLACE

ORIENTATION OF THIS BEARING SYSTEM IS ASSUMED

x = REMAINS OF OLD FENCE LINE FOUND

I hereby certify that this survey, plan, or report was prepared by me or under my direct supervision and that I am a duly Registered Land Surveyor under the laws of the State of Minnesota

*Stanley Johnson*

Date: *Nov. 9, 1982* Reg. No. *12684*

SHEET TITLE
NORTH LINE GOV'T LOT 3, SEC. 7, T.145 N., R. 31 W., CASS COUNTY, MINNESOTA
PROJECT
STANLEY JOHNSON
GARY STEVENSON & ASSOCIATES, INC. Land Surveying & Consulting Engineering WALKER, MINNESOTA 56484 (218) 547-1296