


CERTIFICATE OF SURVEY

NOTE: SEE ATTACHED SHEETS FOR DESCRIPTIONS

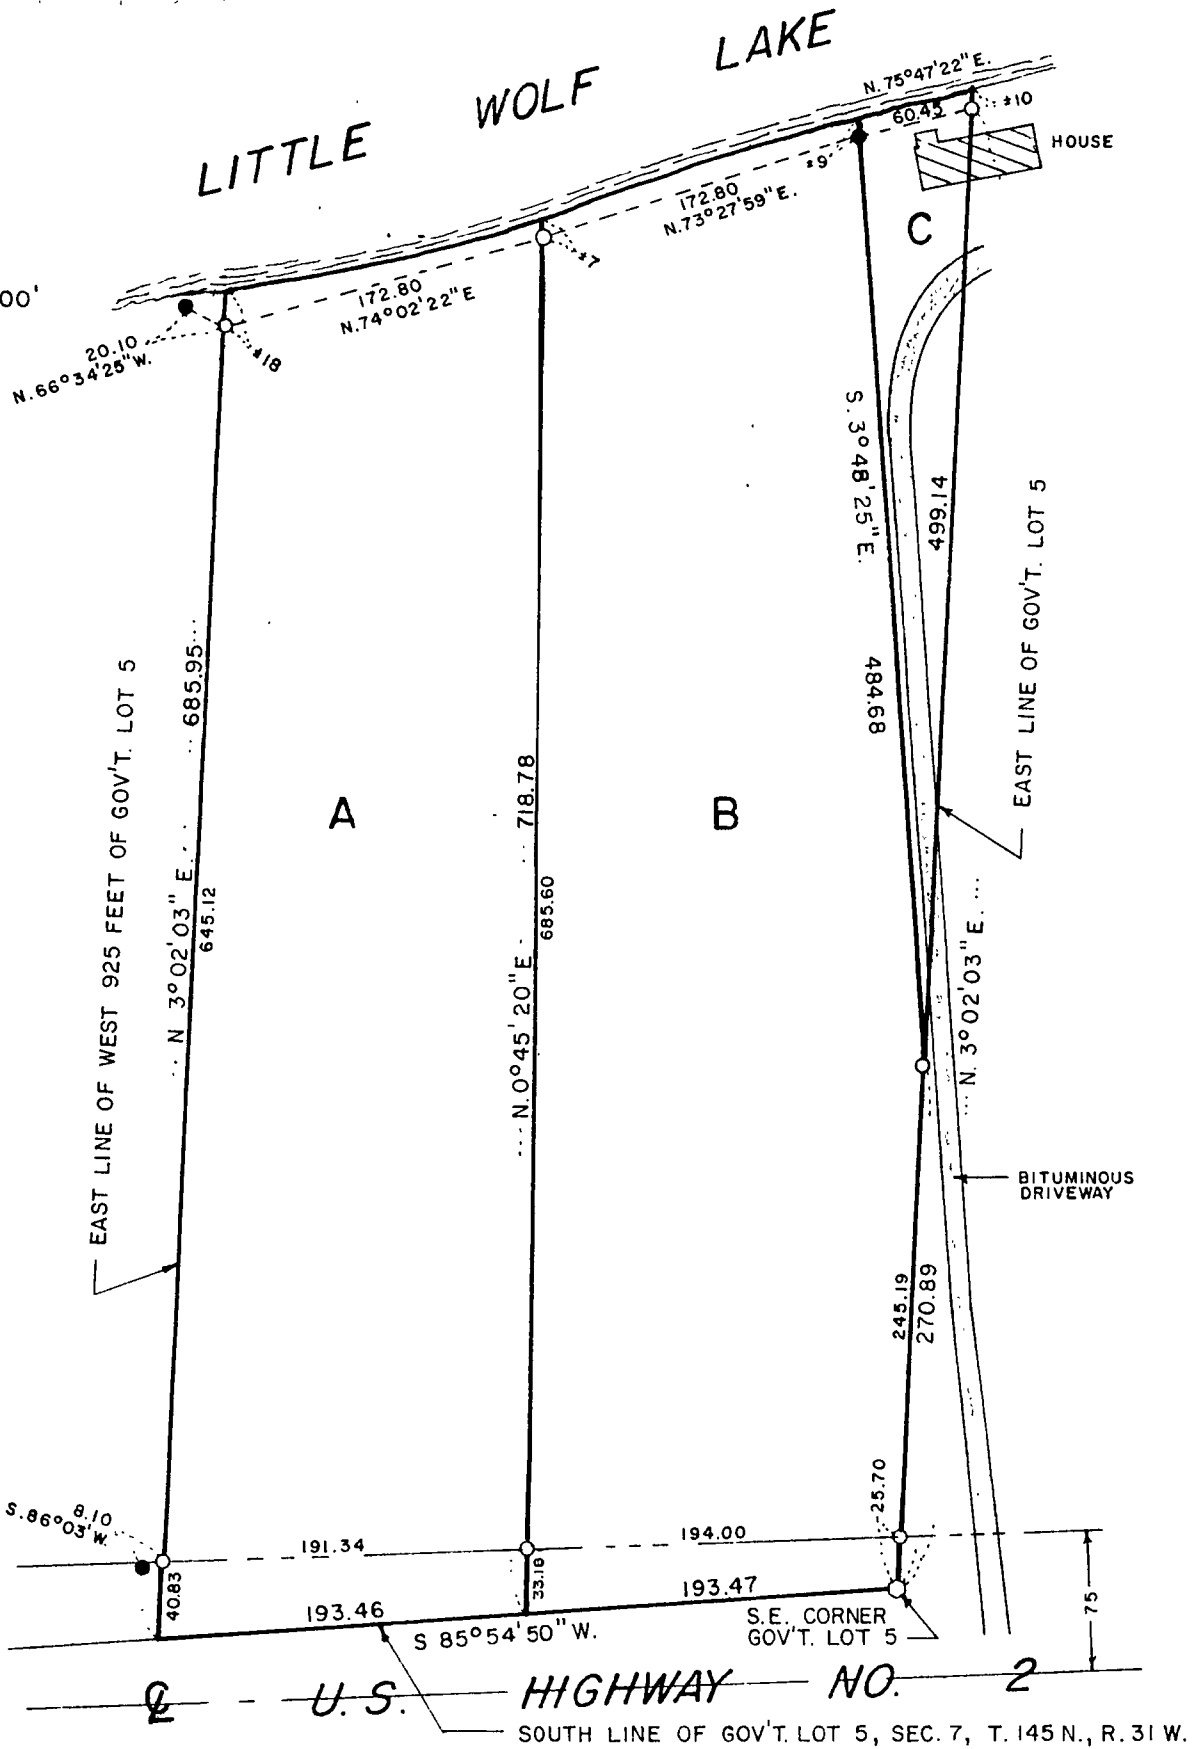

SCALE: 1" = 100'



For: SAM SWENSON

I HEREBY CERTIFY THAT THIS PLAN SURVEY OR REPORT WAS PREPARED BY ME OR UNDER MY DIRECT SUPERVISION AND THAT I AM A DULY REGISTERED LAND SURVEYOR UNDER THE LAWS OF THE STATE OF MINNESOTA

Robert W. Murray
 2-16-93 REGISTRATION NO 15483

- STATE MONUMENT
- IRON PIPE FOUND
- MONUMENT TO BE SET
- BEARING SYSTEM BASED ON ASSUMED DATUM

MURRAY

SURVEYING, INC.

P.O. BOX 1038 • BEMIDJI, MN 56601

FILE NO. 93-103