

CERTIFICATE OF SURVEY


PART OF THE SOUTHEAST QUARTER OF THE NORTHWEST QUARTER,
SECTION 28, TOWNSHIP 142 NORTH, RANGE 31 WEST, CASS COUNTY, MINNESOTA

For: Keith Voshell
3987 Hegna Way
Lompac, CA. 93436

N



1" = 100'

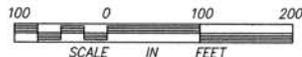


○ DENOTES IRON MONUMENT SET MARKED BY REGISTRATION NO. 21367

ORIENTATION OF THIS BEARING SYSTEM IS BASED ON THE WEST LINE OF THE SOUTHEAST QUARTER OF THE NORTHWEST QUARTER TO BEAR N 05°41'16" E

NOTE:

SEE 8 1/2 X 11 SHEET IN FILE FOR DESCRIPTIONS OF VOSHELL TRACT AND KORY NELSON TRACT.

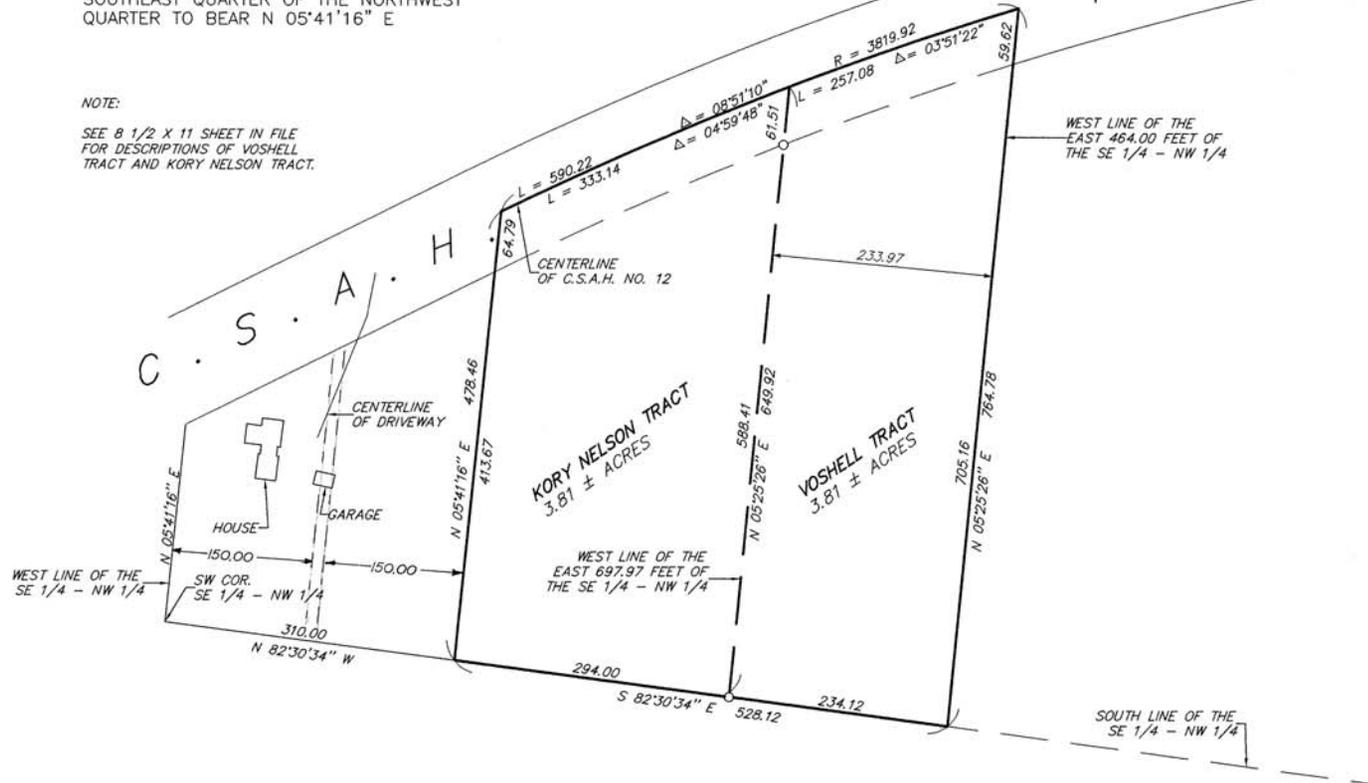

I HEREBY CERTIFY THAT THIS SURVEY, PLAN, SPECIFICATION OR REPORT WAS PREPARED BY ME OR UNDER MY DIRECT SUPERVISION AND THAT I AM A DULY LICENSED ENGINEER OR LAND SURVEYOR UNDER THE LAWS OF THE STATE OF MINNESOTA.

Keith Voshell
DATE 7/8/96 LIC. NO. 21367

LANDECKER & ASSOCIATES INC.

WALKER, MN. 56484

PHONE 218-547-1296

PLANNING ENGINEERING SURVEYING

PROG. MOR.	DATE	REVISIONS	COMPUTER
TLF	7/8/96		08291-5
CHECKED BY	SCALE		BOOK 128 PG. 39
21367	HORIZ. 1"=100'		FILE NO. W08291-5
DRAWN BY	VERT. NONE		SHEET 1 OF 1