
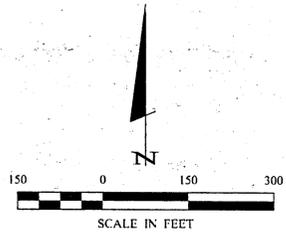


CERTIFICATE OF SURVEY

**THE EAST HALF OF THE SOUTHWEST QUARTER,
SECTION 17, TOWNSHIP 143 NORTH, RANGE 31 WEST,
CASS COUNTY, MINNESOTA**

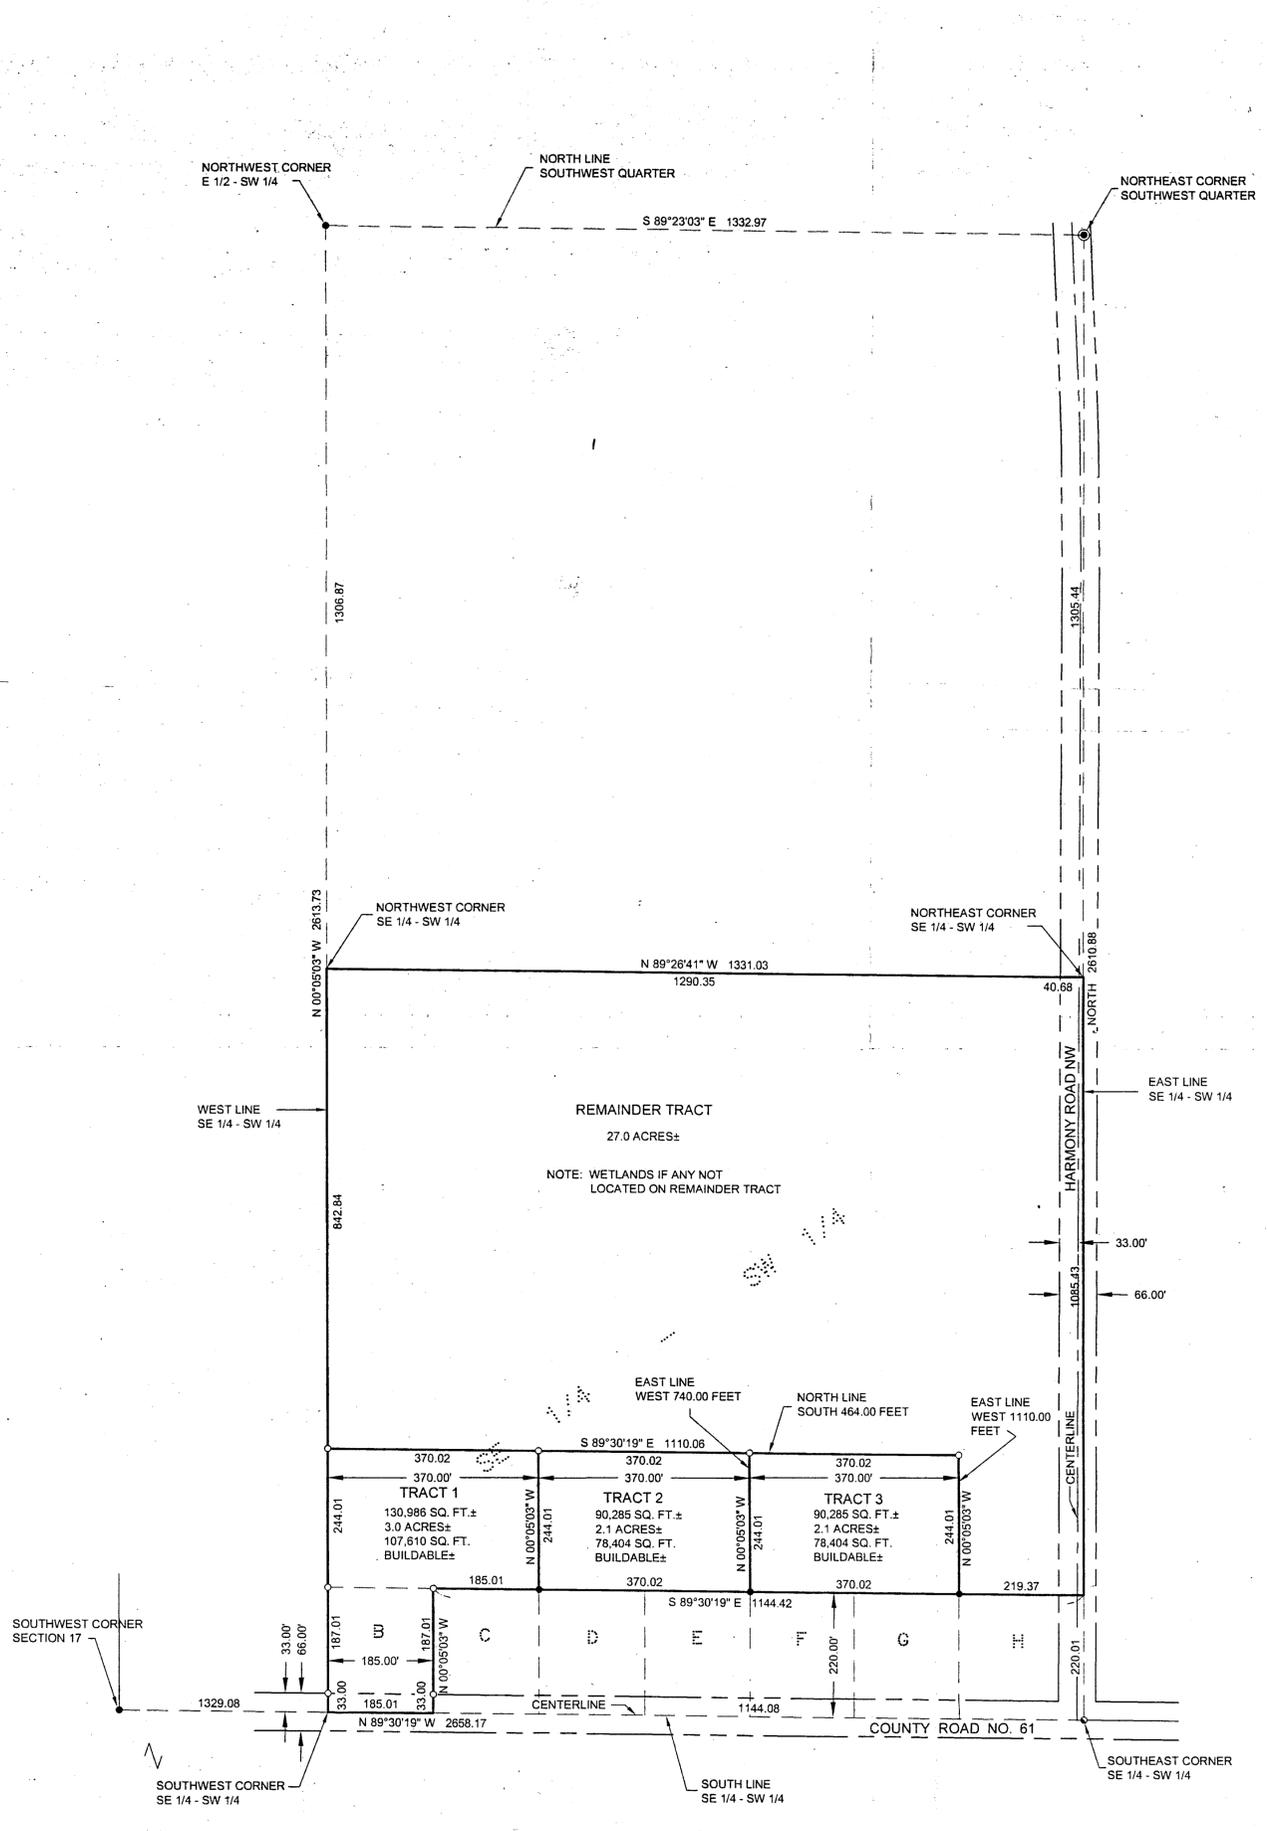

- DENOTES MONUMENT FOUND
- ⊙ DENOTES G.L.O. BRASS CAP MONUMENT FOUND
- ⦿ DENOTES PK NAIL FOUND
- DENOTES IRON MONUMENT SET MARKED BY LICENSE No. 21367

ORIENTATION OF THIS BEARING SYSTEM IS BASED ON THE EAST LINE OF THE SOUTHEAST QUARTER OF THE SOUTHWEST QUARTER TO HAVE AN ASSUMED BEARING OF NORTH.

TRACT 1

The North 244.00 feet of the South 464.00 feet of the West 370.00 feet and the West 185.00 feet of the South 220.00 feet of the Southeast Quarter of the Southwest Quarter, Section 17, Township 143 North, Range 31 West, Cass County, Minnesota.

Subject to Cass County State Aid Highway No. 61.

TRACT 2

The North 244.00 feet of the South 464.00 feet of the East 370.00 feet of the West 740.00 feet of the Southeast Quarter of the Southwest Quarter, Section 17, Township 143 North, Range 31 West, Cass County, Minnesota.

TRACT 3

The North 244.00 feet of the South 464.00 feet of the East 370.00 feet of the West 1110.00 feet of the Southeast Quarter of the Southwest Quarter, Section 17, Township 143 North, Range 31 West, Cass County, Minnesota.

REMAINDER TRACT

That part of the Southeast Quarter of the Southwest Quarter, Section 17, Township 143 North, Range 31 West, lying North of the South 464.00 feet thereof and the North 244.00 feet of the South 464.00 feet of said Southeast Quarter of the Southwest Quarter, lying East of the West 1110.00 feet thereof.

Subject to Harmony Road.

SHEET 1 OF 1 CERTIFICATE OF SURVEY BRAD ZUBKE 11134 72ND AVENUE NW LAPORTE, MN 56461	PROJ. MGR. DRG	COMPUTER: 052101	DATE: 5/13/05	REVISIONS	I HEREBY CERTIFY THAT THIS SURVEY, PLAN, SPECIFICATION, OR REPORT WAS PREPARED BY ME OR UNDER MY DIRECT SUPERVISION AND THAT I AM A DULY LICENSED PROFESSIONAL ENGINEER OR LAND SURVEYOR UNDER THE LAWS OF THE STATE OF MINNESOTA. TERRY L. FREEMAN DATE: 5/13/05 LIC. NO. 21367
	CHECKED BY: TLF	FIELD BOOK: BOOK 233 PG. 53	SCALE: HORZ. 1"=150'	DATE	
DRAWN BY: TRJ	FILE NO: 052101	VERT. NONE		BY	

Landecker & Associates, Inc.
Engineering - Surveying - Planning
Walker, MN 56484
Phone: 218-547-1296 Fax: 218-547-2272