

S 89° 43' 11" W Northline of govt. lot 5.

288010-112101


Govt. Pat 5 - 11-140-28

Trabedo

11-140-28

entstation
erly
of.
ments, if any,
my direct:
o. 13349

W. line of Stewart property

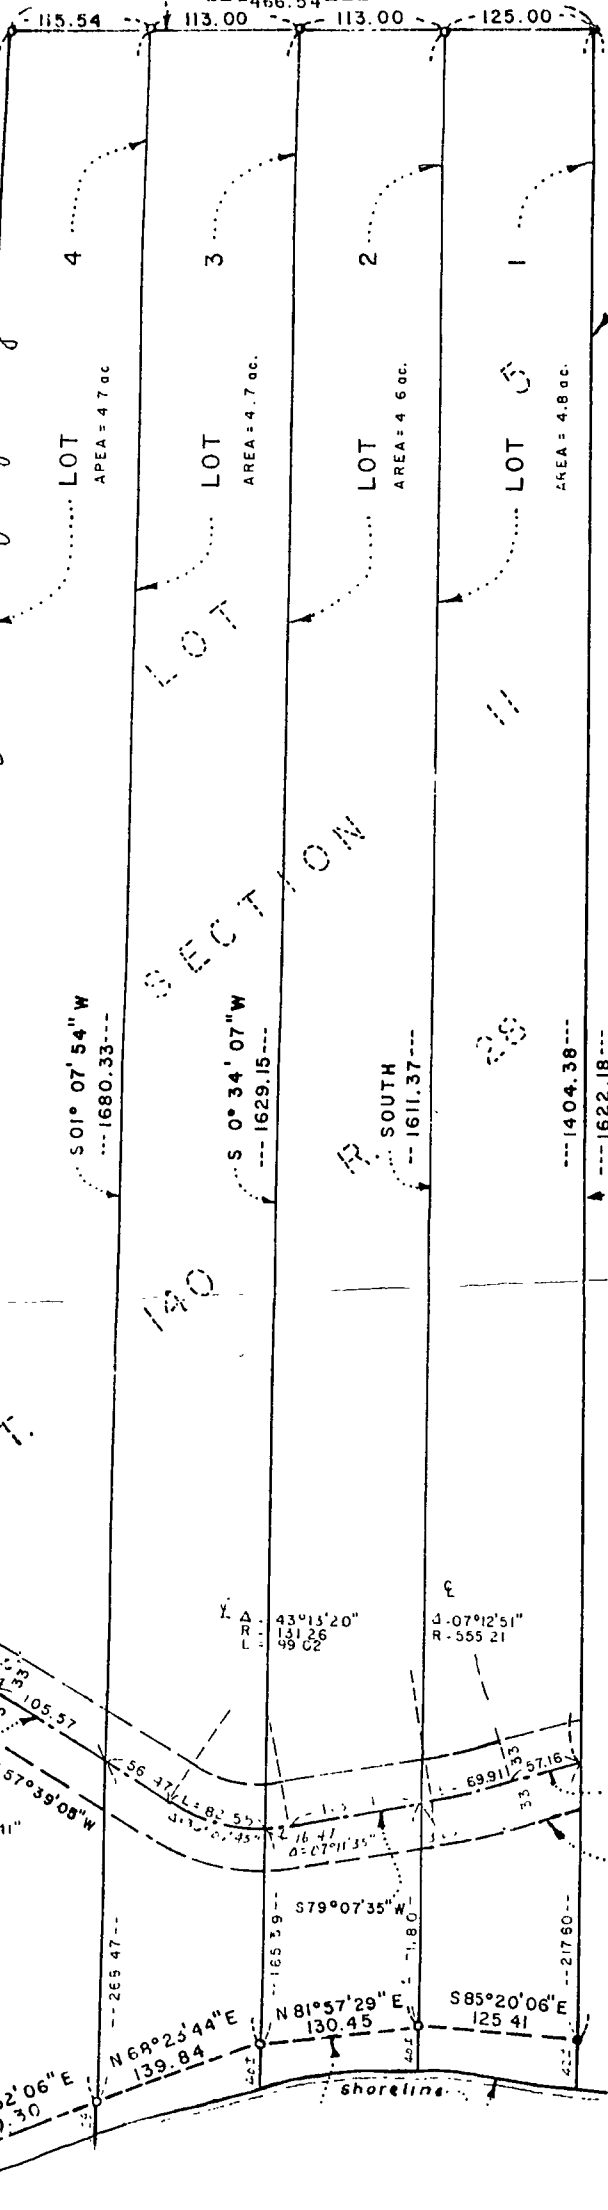

East line of govt. lot 5.

GOV'T

LOT

Crease

X

line of the westerly
meas. along the north

N 10° 32' 06" E
119.30
N 68° 23' 44" E
139.84
N 57° 39' 08" W
105.57
D: 12' 41"
R: 60.46
L: 19.60

Y Δ 43° 15' 20"
R: 131.26
L: 99.02

Δ 07° 12' 51"
R: 555.21

S 71° 54' 44" W

Sly. line of a 10ft. gravel road
as traveled.

S 79° 07' 35" W
165.39
N 81° 57' 29" E
130.45

S 85° 20' 06" E
125.41

shoeline

388.58
265.47

1404.38
1622.18

115.54
113.00
113.00
125.00