



CERTIFICATE OF SURVEY
PART OF GOVT. LOT 8, SEC. 20
T. 142 N., R. 27 W.

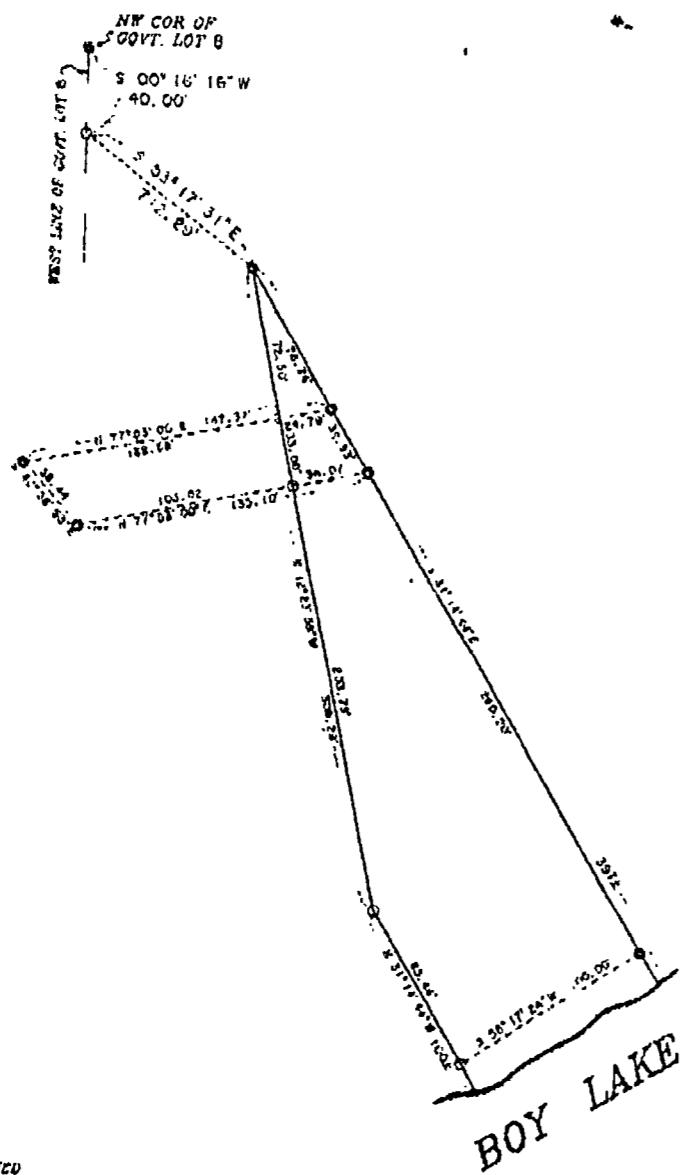

SCALE 1" = 50'
 ● = IRON MONUMENT FOUND IN PLACE
 ○ = 1/2" RE-BAR MONUMENT ESTABLISHED
 - - - = LOW WET AREA

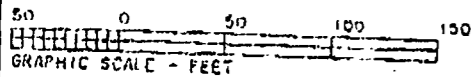


I hereby certify that this survey plan or report was prepared by me, and that I am duly licensed land surveyor under the laws of the State of Minnesota.
Robert C. ...
 Date 7-8-96 Lic. No. 11122

SITE EVALUATION MAP

DATE: 7-8-96

NT: BILL pending

MAP DRAWN WITH A NORTH ARROW

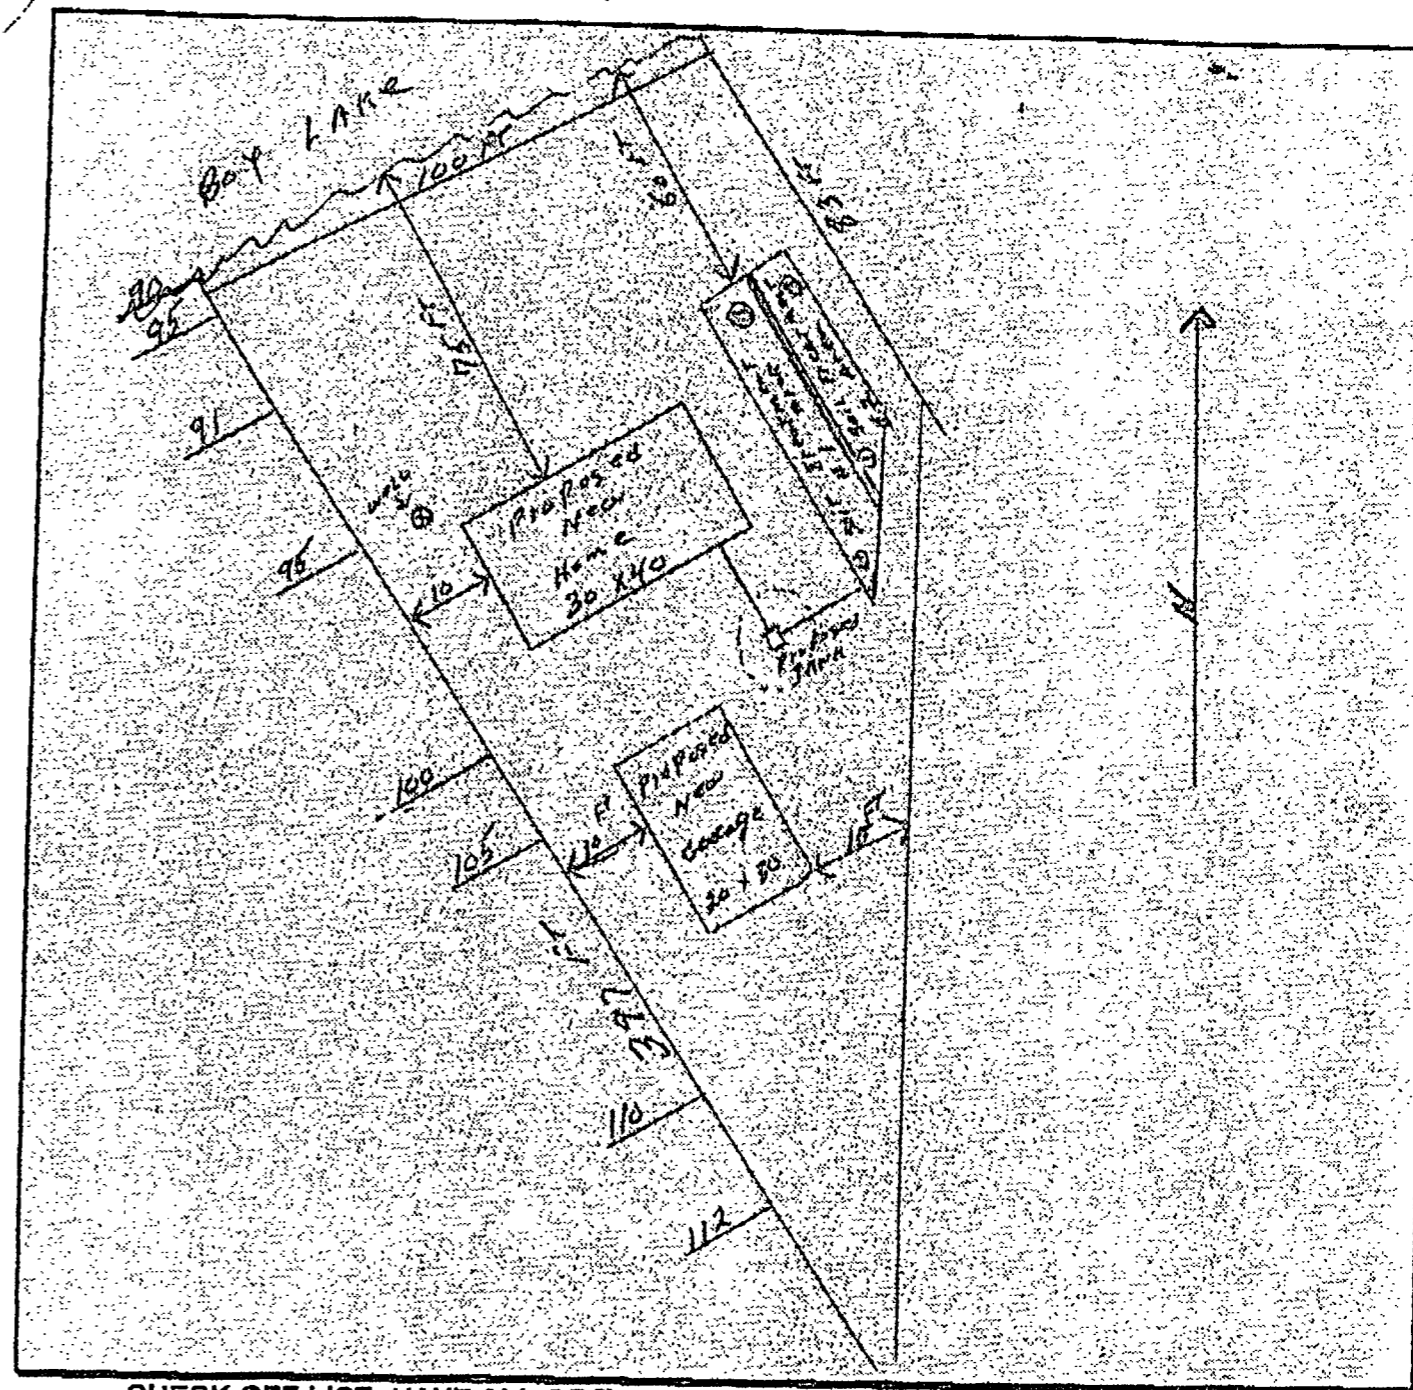

CHECK OFF LIST-HAVE ALL OF THE FOLLOWING BEEN DRAWN ON THE MAP??

- SHOW EXISTING OR PROPOSED- WATER WELLS WITHIN 100 FT OF TREATMENT AREAS PRESSURE WATER LINES WITHIN 10 FT OF TREATMENT AREAS
- STRUCTURES LOT IMPROVEMENTS ALL SOIL TREATMENT AREAS
- REQUIRED SET BACKS- STRUCTURES PROPERTY LINES OHWL
- HORIZONTAL AND VERTICAL REFERENCE POINT OF SOIL BORINGS DIRECTION OF SLOPE
- LOT EASEMENTS ALL LOT DIMENSIONS DISTURBED/ COMPACTED AREAS
- ACCESS ROUTE FOR TANK MAINTENANCE SITE PROTECTION-LATHE AND RIBBION EVERY 15 FT

SITE EVALUATOR SIGNATURE: John Paul DATE 7-8-96

CERTIFICATION # 1257