

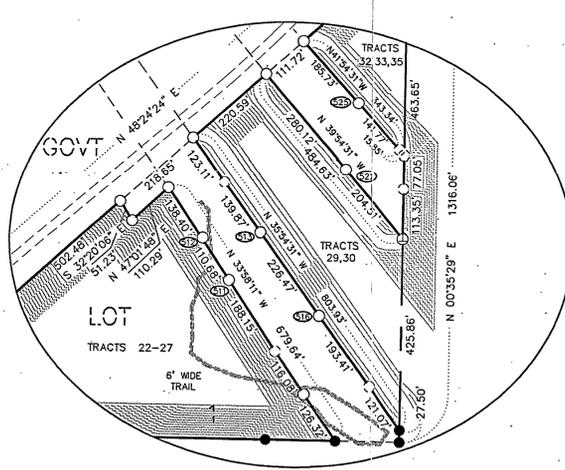




**SURVEYOR'S NOTE:**  
 This section is very unique as the East Quarter, Southeast and South Quarter corners were never established on the original survey as they fell either in or on the other side of the Mississippi River which would put them in the 4th P.M. The Southwest corner of the section falls in the Crow Wing River.  
 The subdivision of this section is based on surveys by Dean Anderson, Wallace Buckler and Thomas Thiessen. Dean Anderson, in 1968, established the location of the center of section from an old fence post with evidence of a pipe monument removed of the corner as reported by an adjacent owner. In the 1980's Buckler did extensive survey work in this section using the center of section set by Anderson. In 1992, Thiessen did a survey in Government Lot 10 and established the north and south lines of the Government Lot. The Northeast, North Quarter and Northwest corners along with the center of section all agree with Anderson's and Buckler's information and subdivision. I couldn't find any records of how the section was subdivided by Thiessen, but used the monuments that we found per his certificate to compute the north and south lines of Government Lot 10. These seem to match very well with the previous subdivisions as evidenced by the distances shown on this map.  
 The east - west quarter line was established using the West Quarter corner computed from Buckler's information and the iron pipe found at the center of section extended easterly to intersect the east line of the section. The southeast corner of Government Lot 6 was computed on the east - west quarter line and at a split of the distance between the center of section and the intersection at the east line of the section. The east line of Government Lot 5 as shown is a line between the computed southeast corner and an iron pipe set by Buckler to mark the northwest corner of Government Lot 7.

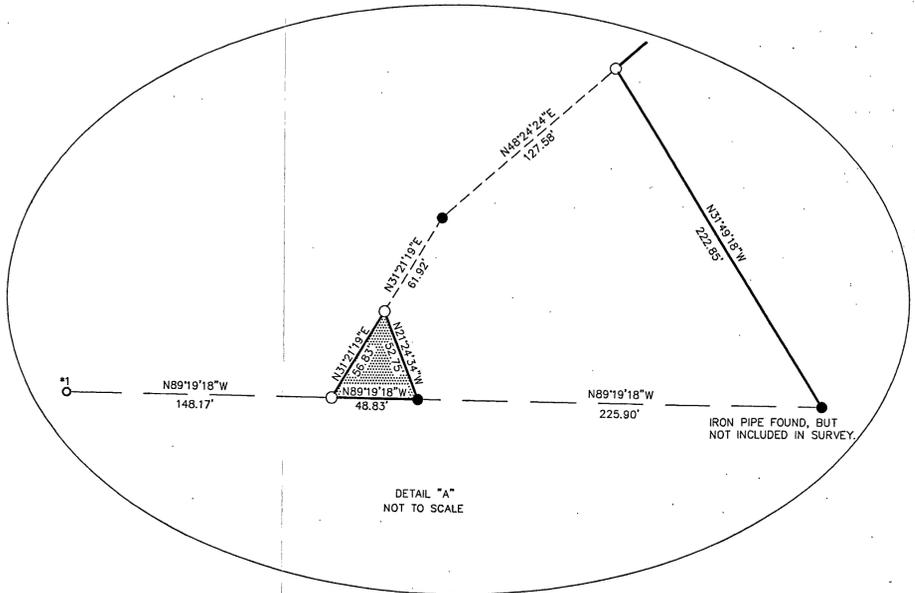


Bob,  
 We added a little to  
 this map. It replaces  
 the other one you may  
 have from 1998.  
 John

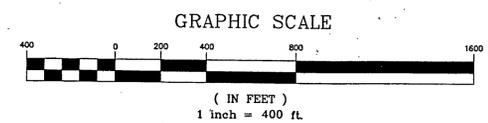

- IRON PIPE FOUND
- CAPPED IRON PIPE FOUND
- IRON ROD FOUND
- DEPARTMENT MONUMENT SET
- + COMPUTED POINT
- STATE LAND

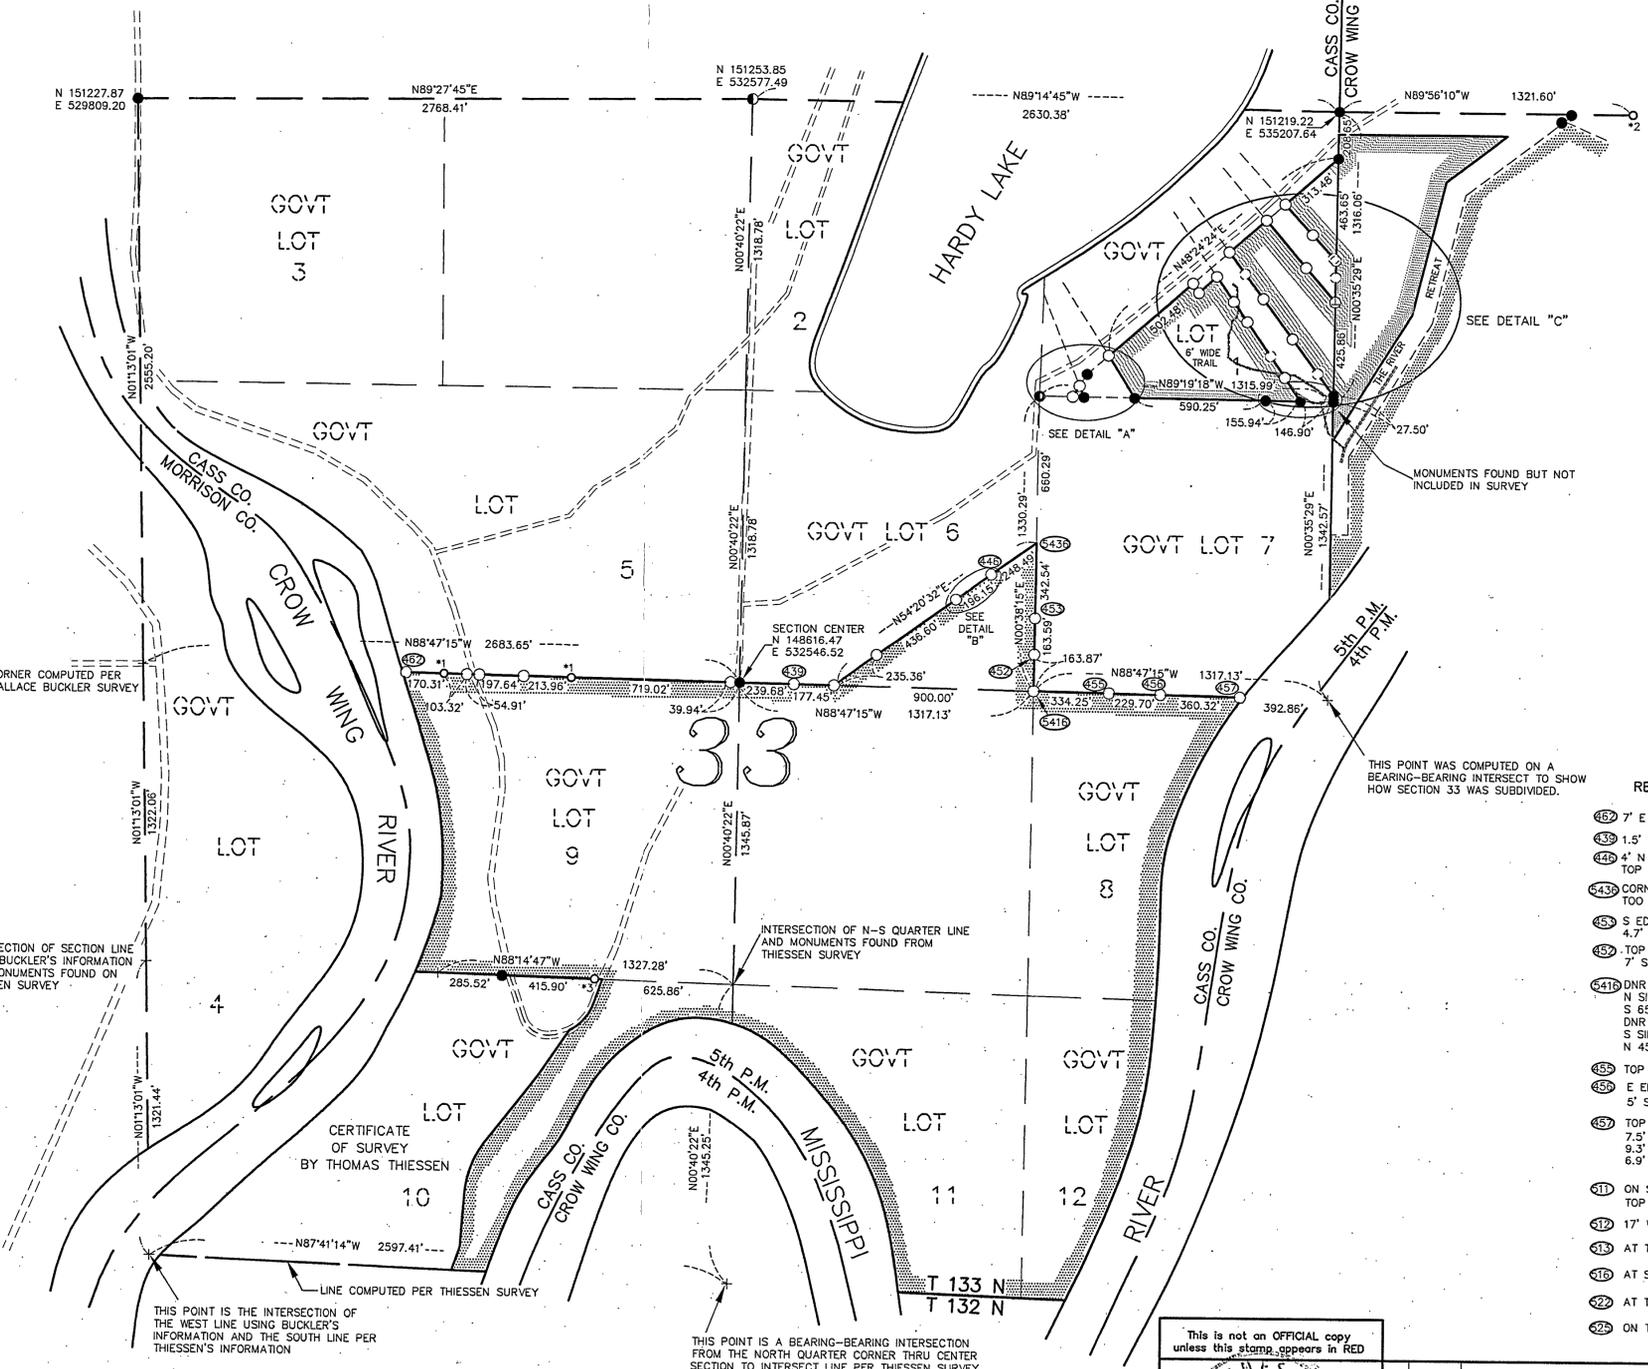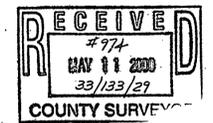

- REFERENCE TIES:**
- ① 7' E OF TOP OF RIVER BANK
  - ② 1.5' ENE OF 10" N. PINE
  - ③ 4' N OF BLAZED 18" N. PINE TOP OF SLOPE 36° EAST
  - ④ CORNER FALLS IN SWAMP TOO WET TO SET
  - ⑤ S EDGE OF SWAMP
  - ⑥ 4.7' E OF BLAZED ASH
  - ⑦ TOP OF HILL
  - ⑧ 7' SSE OF BLAZED 10" J. PINE
  - ⑨ DNR DISC & NAIL N SIDE 16" N. PINE S 65° W, 20.62'
  - ⑩ DNR DISC & NAIL S SIDE 6" POPLAR N 45° E, 6.84'
  - ⑪ TOP OF N-S RIDGE
  - ⑫ E EDGE OF SMALL SWAMP 5' S OF 6" ASH
  - ⑬ TOP OF RIVER BANK 7.5' SE OF BLAZED 12" OAK 9.3' S OF BLAZED 14" OAK 6.9' W OF BLAZED DOUBLE 15" OAK
  - ⑭ ON S FACING SLOPE 35° S OF TOP OF SLOPE
  - ⑮ 17' W OF NEW TRAIL
  - ⑯ AT TOP OF SLOPE
  - ⑰ AT S END LOW AREA
  - ⑱ AT TOP OF SLOPE
  - ⑲ ON TOP OF HILL

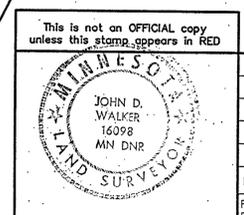

No.	Date	Revisions	By	Chkd.	Appr.
1	4-25-00	ADDED MONUMENTATION (SEE DETAIL "C")	JDM	JDW	JDW

I HEREBY CERTIFY THAT THIS SURVEY, PLAN, OR REPORT WAS PREPARED BY ME OR UNDER MY DIRECT SUPERVISION AND THAT I AM A DULY LICENSED LAND SURVEYOR UNDER THE LAWS OF THE STATE OF MINNESOTA.  
 JOHN D. WALKER  
 DATE 5-10-2000 LIC. NO. 16098

BUREAU OF ENGINEERING		MINNESOTA DEPARTMENT OF NATURAL RESOURCES	
Survey: JUL 97, SEP 99	Designed	DIVISION OF PARKS AND RECREATION	
Drawn: NOV 97	Drawn	PROPERTY MAP	
Checked: DEC 97	Checked	CROW WING STATE PARK	
Vert Datum: NAD 1983	Vert Datum	CASS AND CROW WING COUNTY NEAR BRAINERD	
Sheet: 33	T. 133 N. R. 29 W.	File Sheet: P-97-43	Plan Sheet: 17
DATE 5-10-2000		SPK00139.00.00.01	