



# CERTIFICATE OF SURVEY

PART OF GOVERNMENT LOT 1,  
SECTION 21, TOWNSHIP 142 NORTH, RANGE 31 WEST,  
CASS COUNTY, MINNESOTA

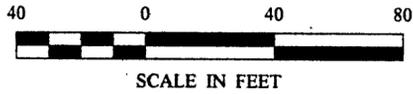


- DENOTES MONUMENT FOUND
- DENOTES IRON MONUMENT SET MARKED BY LICENSE NO. 21367
- ⊕ DENOTES SEPTIC CLEANOUT
- ⊕ DENOTES LIFT STATION

ORIENTATION OF THIS BEARING SYSTEM IS BASED ON THE EAST LINE OF THE GOV'T LOT 1 TO HAVE AN ASSUMED BEARING OF N 7° 39' 11" W.

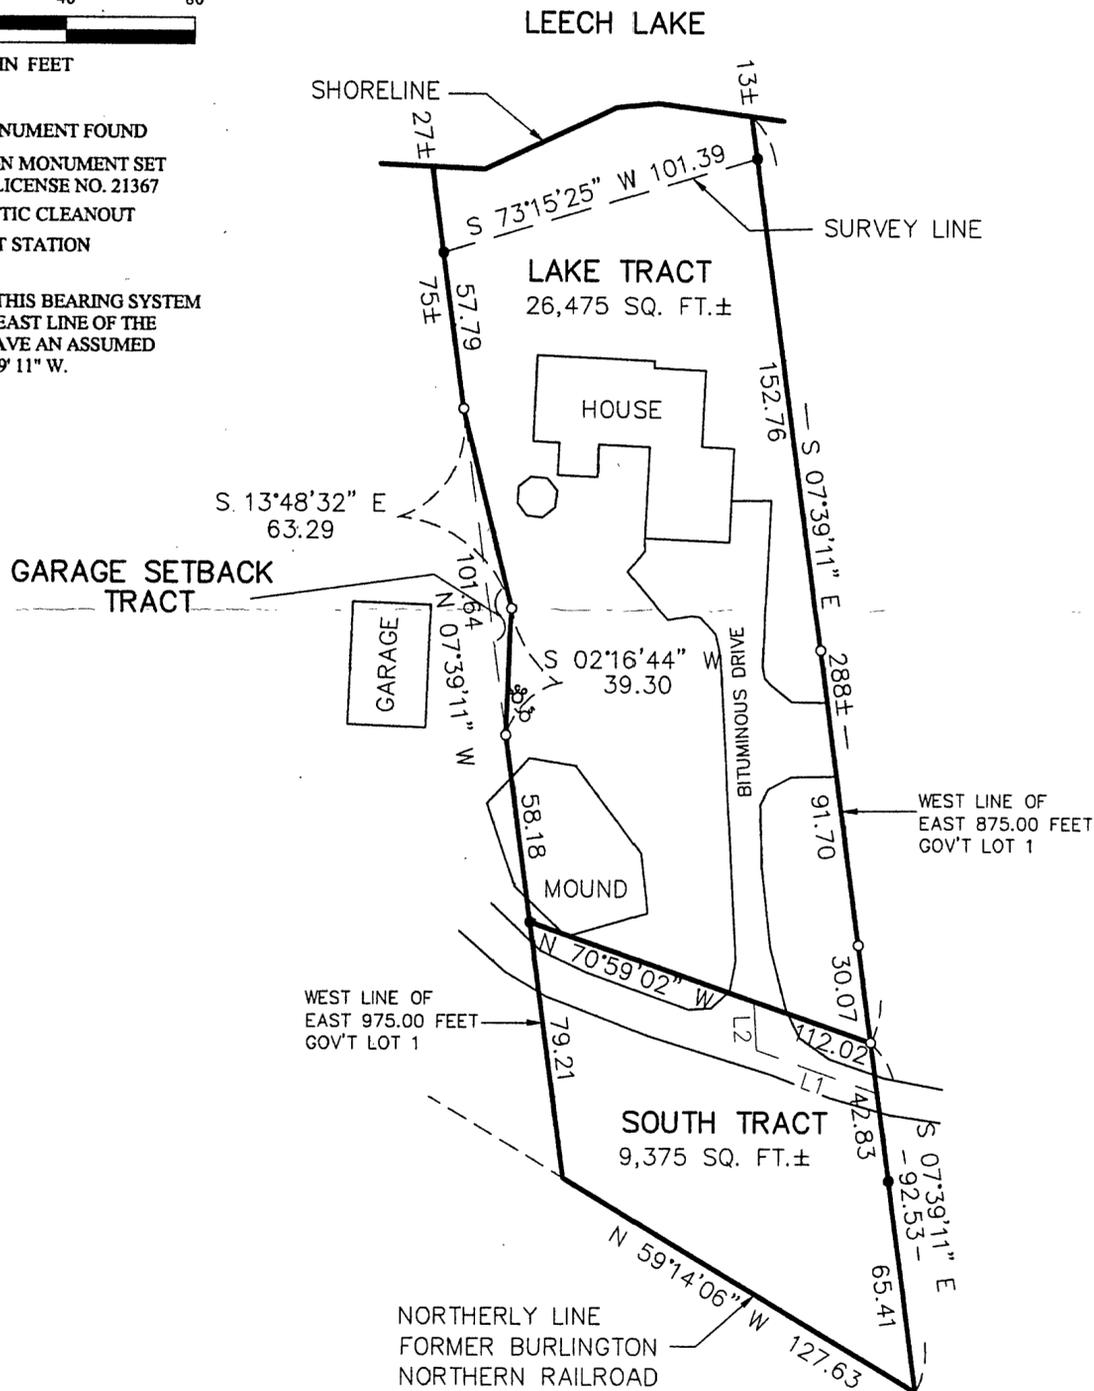

LINE	LENGTH	BEARING
L1	39.65	N70°44'04"W
L2	14.98	N03°11'01"W

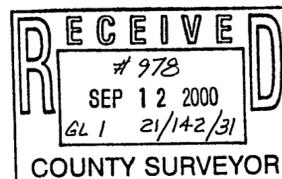

SHEET 1 OF 1	<b>CERTIFICATE OF SURVEY</b>		PROJ. MGR. TLF	COMPUTER: 992214	DATE: 8/23/00	REVISIONS		I HEREBY CERTIFY THAT THIS SURVEY, PLAN, SPECIFICATION, OR REPORT WAS PREPARED BY ME OR UNDER MY DIRECT SUPERVISION AND THAT I AM A DULY LICENSED ENGINEER OR LAND SURVEYOR UNDER THE LAWS OF THE STATE OF MINNESOTA.  <i>Wm. D. Johnson</i> DATE: 8/23/00 LIC. NO. 21367	<p><b>Landecker &amp; Associates, Inc.</b> Engineering - Surveying - Planning Walker, MN 55744 Phone 218-547-1296 Fax 218-547-2272</p>
	JAMES NEGAARD PO BOX 1385 WALKER, MN. 56484		CHECKED BY: TLF	FIELD BOOK: BOOK 162 PG. 58	SCALE: HORIZ. 1"=40'	DATE	DESCRIPTION		
			DRAWN BY: DRG	FILE NO: 992214	VERT. NONE				