


CERTIFICATE OF SURVEY

PART OF GOVERNMENT LOT 2, SECTION 4,
PART OF GOVERNMENT LOT 4, SOUTHWEST QUARTER OF NORTHWEST QUARTER,
SECTION 3, TOWNSHIP 141 NORTH, RANGE 31 WEST,
CASS COUNTY, MINNESOTA

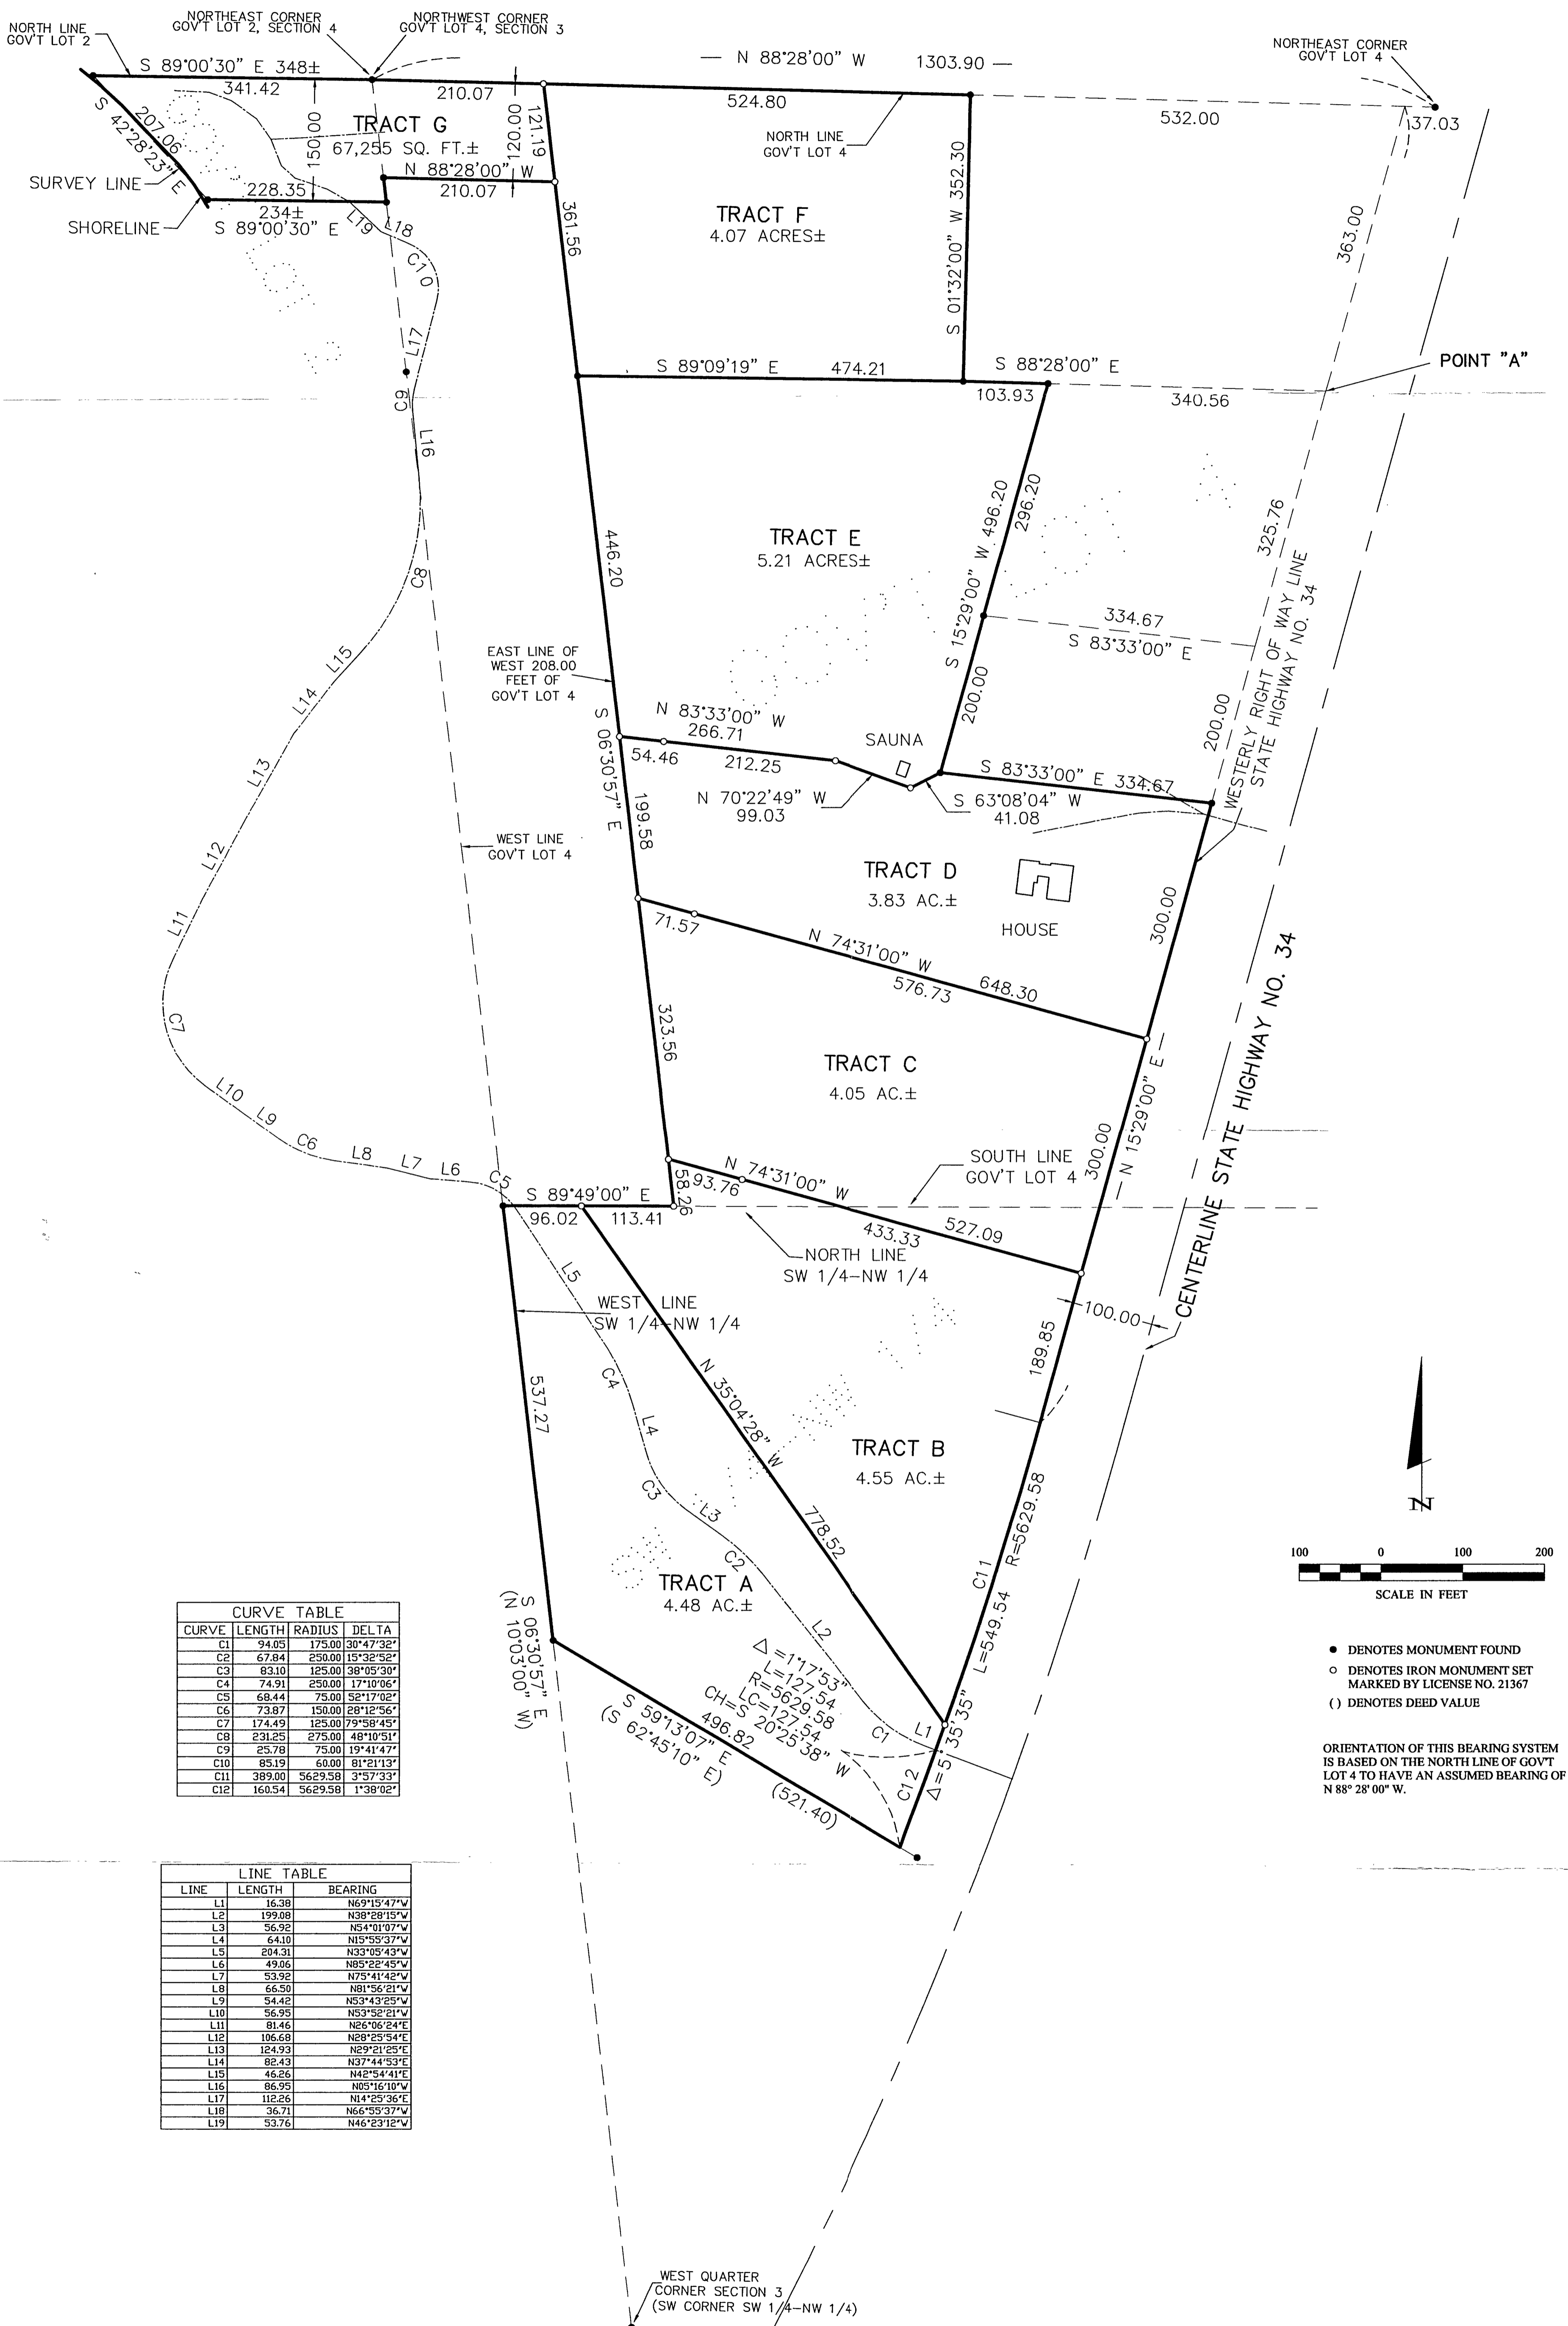

CURVE	LENGTH	RADIUS	DELTA
C1	94.05	175.00	30°47'32"
C2	67.84	250.00	15°32'52"
C3	83.10	125.00	38°05'30"
C4	74.91	250.00	17°10'06"
C5	68.44	75.00	52°17'02"
C6	73.87	150.00	28°12'56"
C7	174.49	125.00	79°58'45"
C8	231.25	275.00	48°10'51"
C9	25.78	75.00	19°41'47"
C10	85.19	60.00	81°21'13"
C11	389.00	5629.58	3°57'33"
C12	160.54	5629.58	1°38'02"

LINE	LENGTH	BEARING
L1	16.38	N69°15'47"W
L2	199.08	N38°28'15"W
L3	56.92	N54°01'07"W
L4	64.10	N15°55'37"W
L5	204.31	N33°05'43"W
L6	49.06	N85°22'45"W
L7	53.92	N75°41'42"W
L8	66.50	N81°56'21"W
L9	54.42	N53°43'25"W
L10	56.95	N53°32'21"W
L11	81.46	N26°06'24"E
L12	106.68	N28°25'54"E
L13	124.93	N29°21'25"E
L14	82.43	N37°44'53"E
L15	46.26	N42°54'41"E
L16	86.95	N05°16'10"W
L17	112.26	N14°25'36"E
L18	36.71	N66°55'37"W
L19	53.76	N46°23'12"W

Landecker & Associates, Inc.
 Engineering - Surveying - Planning
 Walker, MN 56484
 Phone: 218-547-1296 Fax: 218-547-2772