


CERTIFICATE OF SURVEY


PART OF GOVERNMENT LOT 6,
SECTION 18, TOWNSHIP 142 NORTH, RANGE 27 WEST,
CASS COUNTY, MINNESOTA

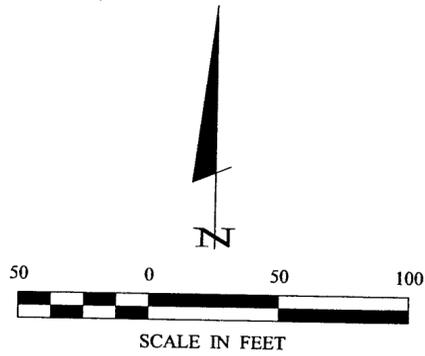

- DENOTES BRASS CAP MONUMENT FOUND
- DENOTES MONUMENT FOUND
- DENOTES IRON MONUMENT SET MARKED BY LICENSE NO. 21367

ORIENTATION OF THIS BEARING SYSTEM IS BASED ON THE EAST LINE OF GOVT LOT 6 TO HAVE AN ASSUMED BEARING OF N 3° 06' 00" W.


BOY LAKE

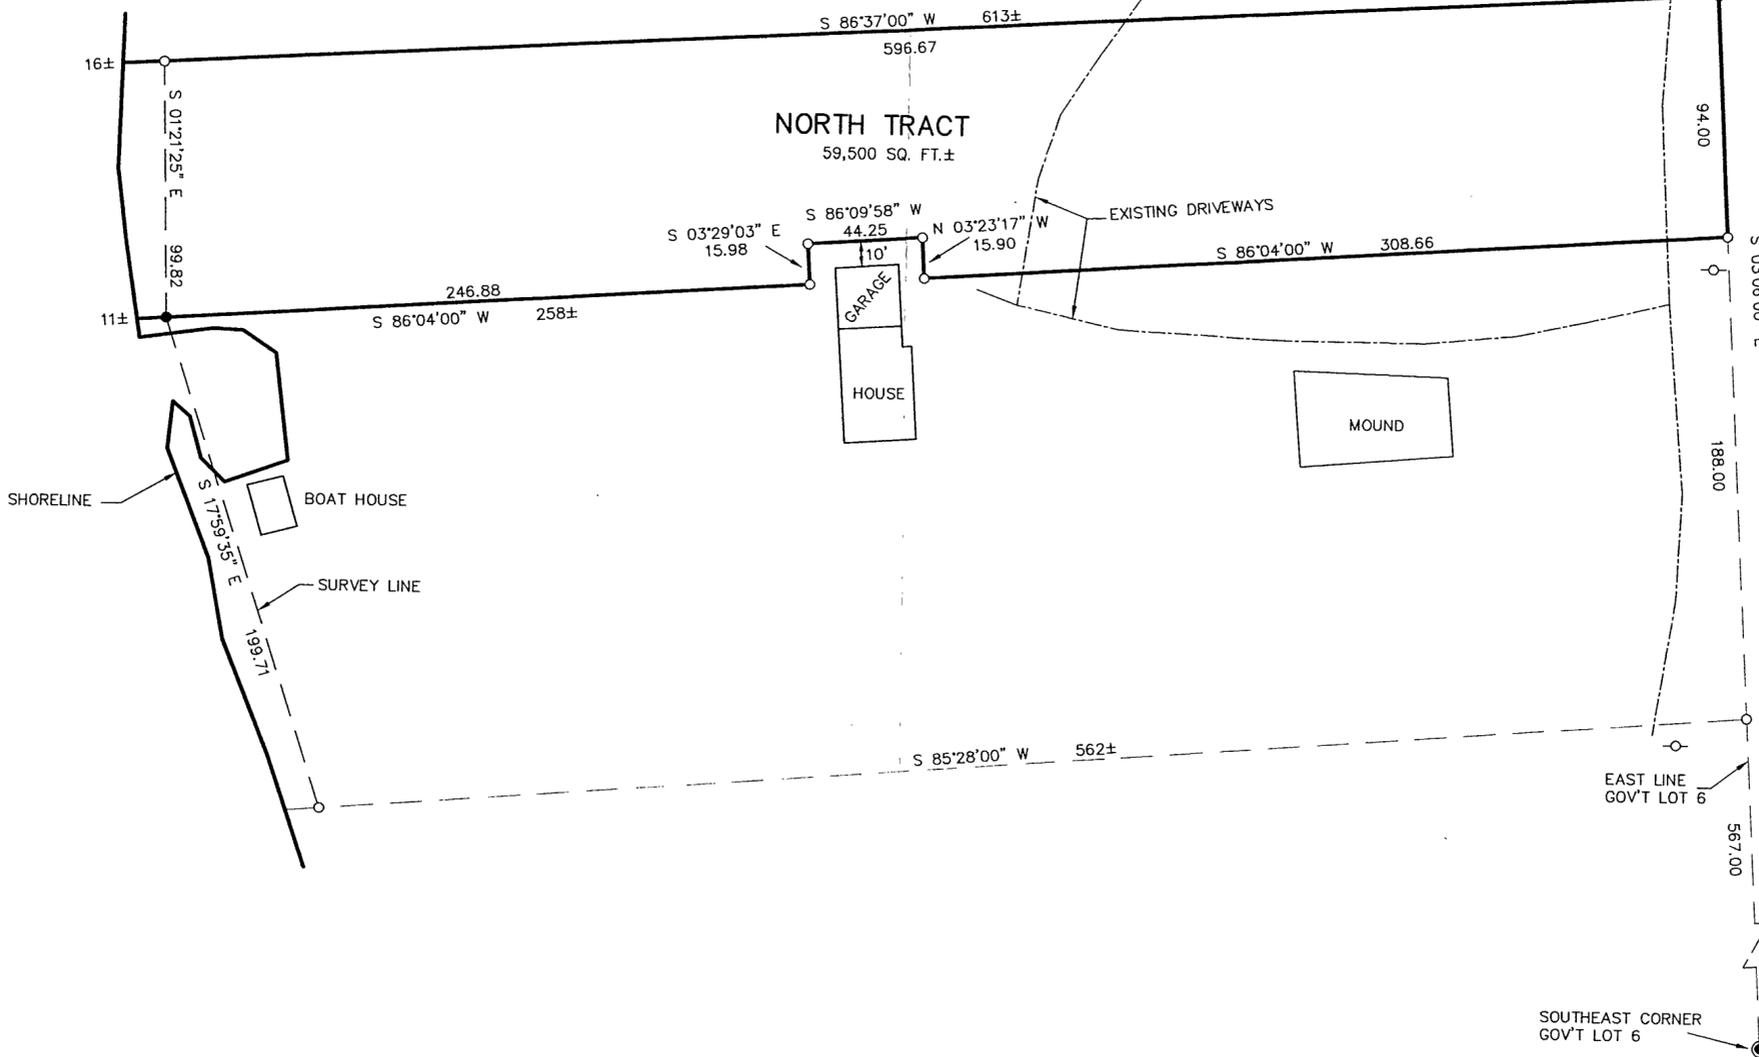

NORTHEAST CORNER
GOVT LOT 6

EAST LINE
GOVT LOT 6

SOUTHEAST CORNER
GOVT LOT 6

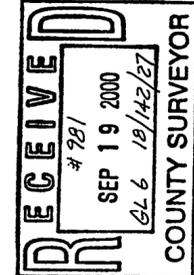

Landecker & Associates, Inc.
Engineering · Surveying · Planning
Walker, MN 55144
Phone: 218-447-1296 Fax: 218-447-2272

I HEREBY CERTIFY THAT THIS SURVEY PLAN, SPECIFICATION, OR REPORT WAS PREPARED BY ME OR UNDER MY DIRECT SUPERVISION AND THAT I AM A LICENSED ENGINEER OR LAND SURVEYOR UNDER THE LAWS OF THE STATE OF MINNESOTA.

Tim Pederson
DATE: 9/18/00 LIC. NO. 21367

REVISIONS	DATE	DESCRIPTION

DATE: 9/18/00
SCALE: 1"=50'
HORZ. 1"=50'
VERT. NONE

COMPUTER: 002159
FIELD BOOK: BOOK 163 PG. 63
FILE NO: 002159

PROJ. MGR. DRG
CHECKED BY: TLF
DRAWN BY: DRG

CERTIFICATE OF SURVEY
TIM PEDERSON
14631 EVERGREEN TRAIL
APPLE VALLEY, MN. 55124