



29-142-25

CERTIFICATE OF SURVEY  
IN PART OF NE 1/4-NE 1/4  
SEC. 29, T.142N., R.25W.  
CASS COUNTY, MINNESOTA  
5TH PRINCIPAL MERIDIAN

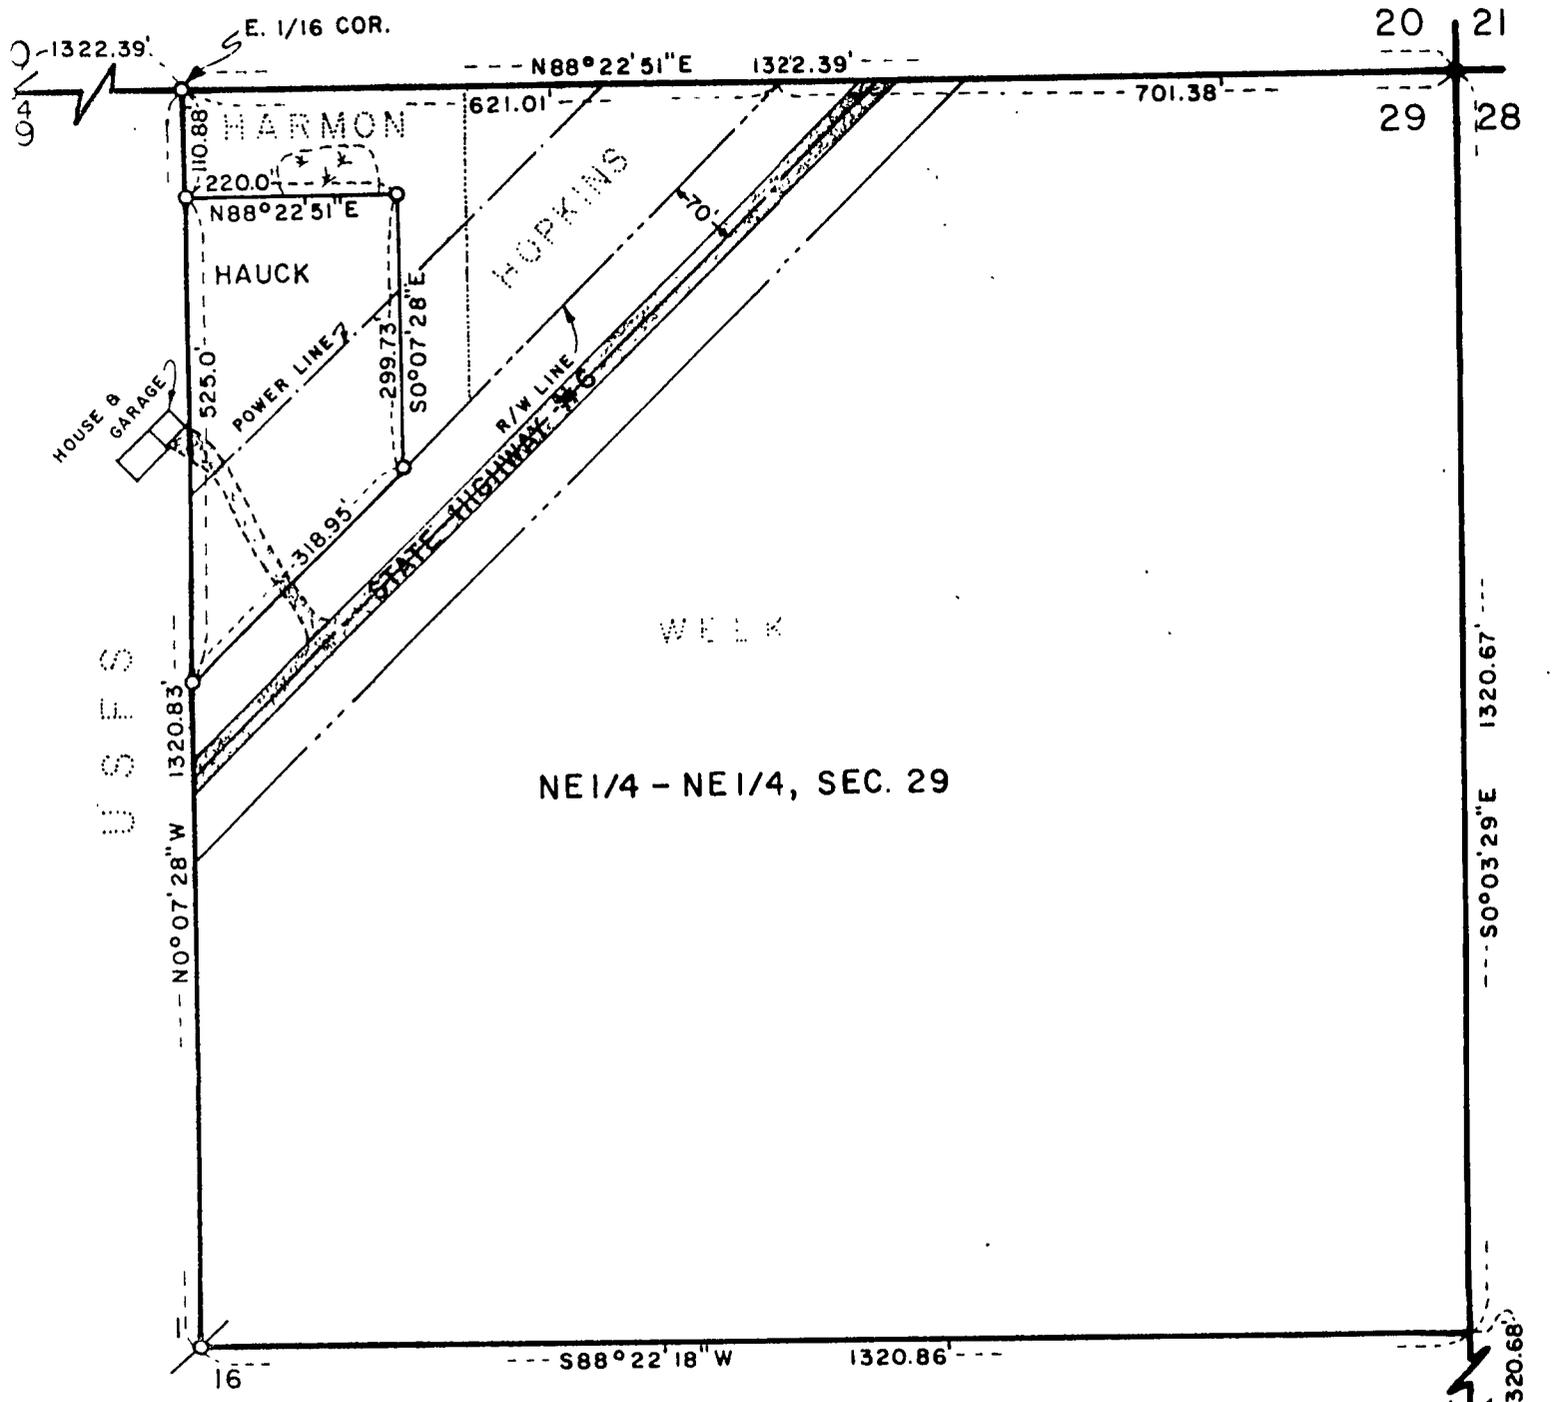

U.S.F.S.

NE 1/4 - NE 1/4, SEC. 29

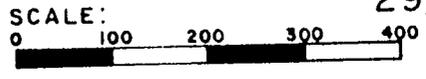

- = MONUMENT IN PLACE
- = MONUMENT SET THIS SURVEY

I HEREBY CERTIFY THAT THIS SURVEY  
WAS PREPARED BY ME OR UNDER MY DIRECT  
SUPERVISION AND THAT I AM A DULY  
REGISTERED LAND SURVEYOR UNDER THE  
LAWS OF THE STATE OF MINNESOTA.

*Roger A. Mustonen*

DATE OCT 4-85 REG. NO. 11946

STATE OF MINNESOTA), ss  
COUNTY OF \_\_\_\_\_  
ON THIS \_\_\_\_\_ DAY OF \_\_\_\_\_, 1985, A.D., BEFORE ME  
A NOTARY PUBLIC WITHIN AND FOR SAID COUNTY  
AND STATE, PERSONALLY APPEARED ROGER A.  
MUSTONEN, TO ME WELL KNOWN TO BE THE PERSON  
DESCRIBED IN AND WHO EXECUTED THE FOREGOING  
CERTIFICATE AND HE HEREBY ACKNOWLEDGES  
SAME AS HIS FREE ACT AND DEED.

MY COMMISSION EXPIRES \_\_\_\_\_  
*Gerald L. Hilliard*  
NOTARY PUBLIC



COUNTY, MINNE