


CERTIFICATE OF SURVEY

PART OF GOVERNMENT LOT 8, SECTION 14,
TOWNSHIP 140 NORTH, RANGE 31 WEST OF
THE 5th PRINCIPAL MERIDIAN
IN CASS COUNTY, MINNESOTA

TRACTS "G" & "H"
FOR
FRED MARTIN

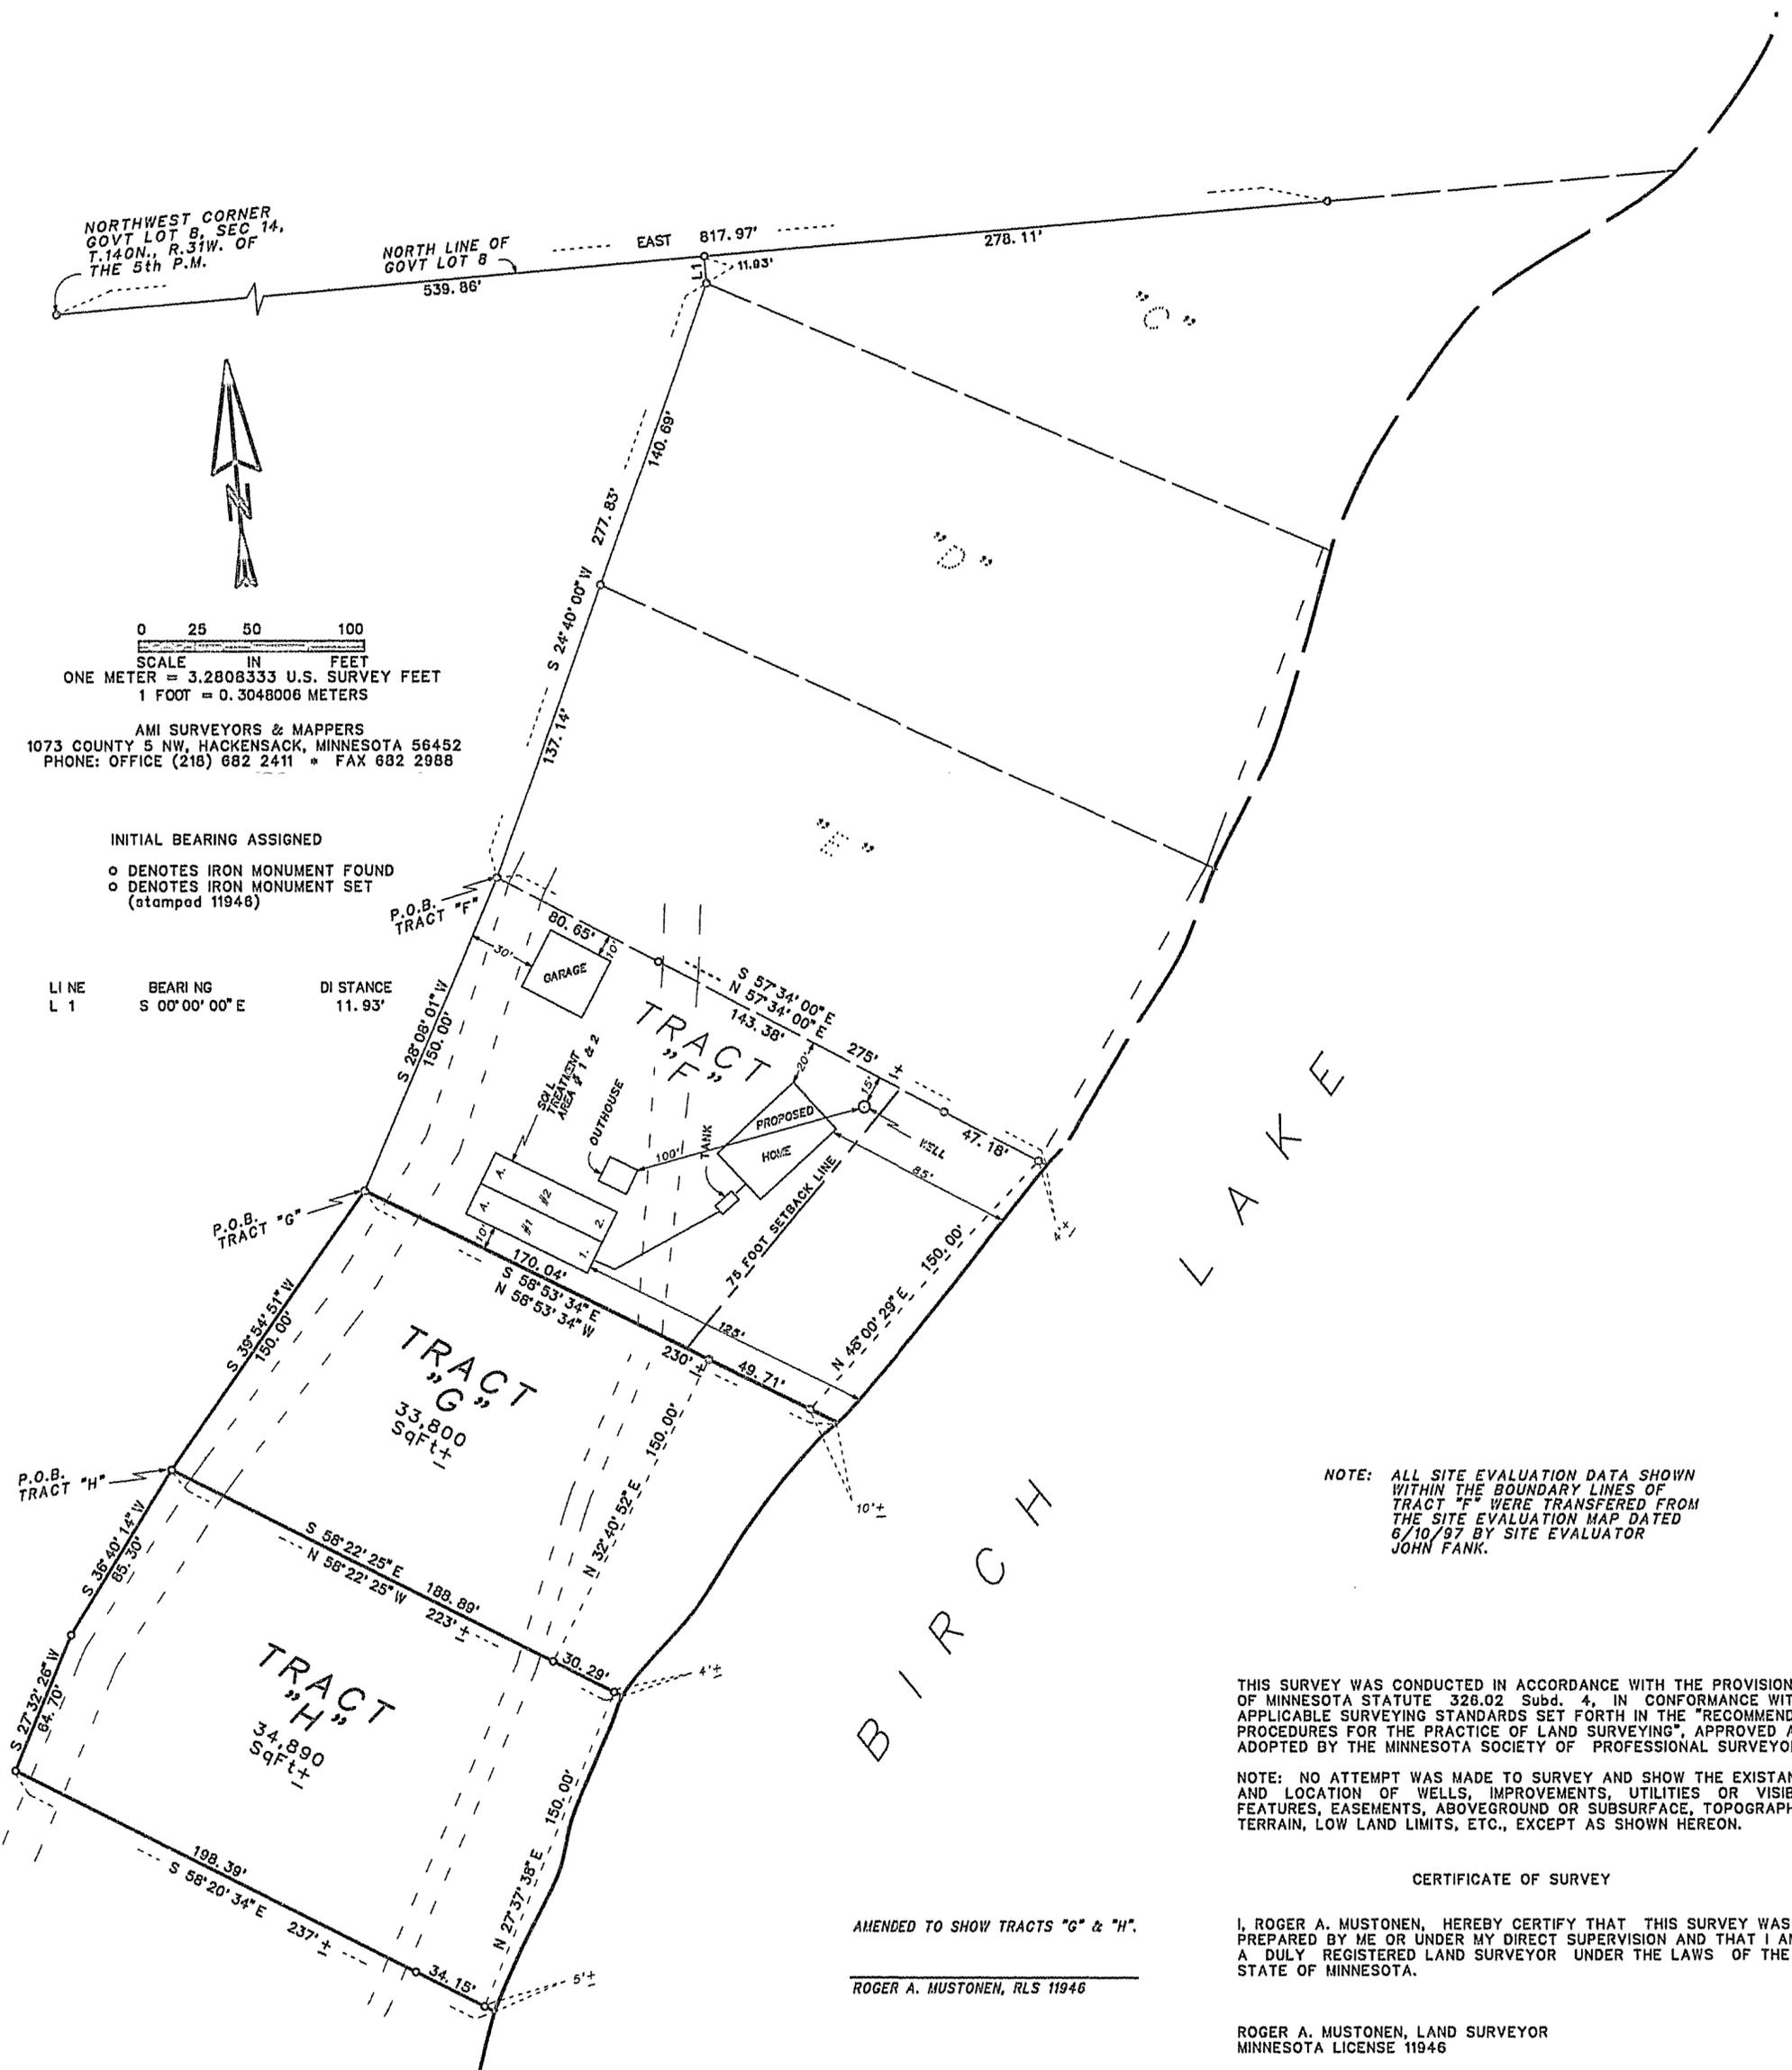

NORTHWEST CORNER
GOVT LOT 8, SEC 14,
T.140N., R.31W. OF
THE 5th P.M.



0 25 50 100
SCALE IN FEET
ONE METER = 3.2808333 U.S. SURVEY FEET
1 FOOT = 0.3048006 METERS

AMI SURVEYORS & MAPPERS
1073 COUNTY 5 NW, HACKENSACK, MINNESOTA 56452
PHONE: OFFICE (218) 682 2411 * FAX 682 2988

INITIAL BEARING ASSIGNED
○ DENOTES IRON MONUMENT FOUND
○ DENOTES IRON MONUMENT SET
(stamped 11946)

LINE	BEARING	DI STANCE
L 1	S 00°00'00"E	11.93'

NOTE: ALL SITE EVALUATION DATA SHOWN
WITHIN THE BOUNDARY LINES OF
TRACT "F" WERE TRANSFERRED FROM
THE SITE EVALUATION MAP DATED
6/10/97 BY SITE EVALUATOR
JOHN FANK.

THIS SURVEY WAS CONDUCTED IN ACCORDANCE WITH THE PROVISIONS
OF MINNESOTA STATUTE 328.02 Subd. 4, IN CONFORMANCE WITH
APPLICABLE SURVEYING STANDARDS SET FORTH IN THE "RECOMMENDED
PROCEDURES FOR THE PRACTICE OF LAND SURVEYING", APPROVED AND
ADOPTED BY THE MINNESOTA SOCIETY OF PROFESSIONAL SURVEYORS.

NOTE: NO ATTEMPT WAS MADE TO SURVEY AND SHOW THE EXISTENCE
AND LOCATION OF WELLS, IMPROVEMENTS, UTILITIES OR VISIBLE
FEATURES, EASEMENTS, ABOVEGROUND OR SUBSURFACE, TOPOGRAPHY,
TERRAIN, LOW LAND LIMITS, ETC., EXCEPT AS SHOWN HEREON.

CERTIFICATE OF SURVEY

AMENDED TO SHOW TRACTS "G" & "H".

ROGER A. MUSTONEN, RLS 11946

I, ROGER A. MUSTONEN, HEREBY CERTIFY THAT THIS SURVEY WAS
PREPARED BY ME OR UNDER MY DIRECT SUPERVISION AND THAT I AM
A DULY REGISTERED LAND SURVEYOR UNDER THE LAWS OF THE
STATE OF MINNESOTA.

ROGER A. MUSTONEN, LAND SURVEYOR
MINNESOTA LICENSE 11946