


CERTIFICATE OF SURVEY


LOT 9 AND PART OF LOT 10
SYLVAN CITY, CASS COUNTY, MN.

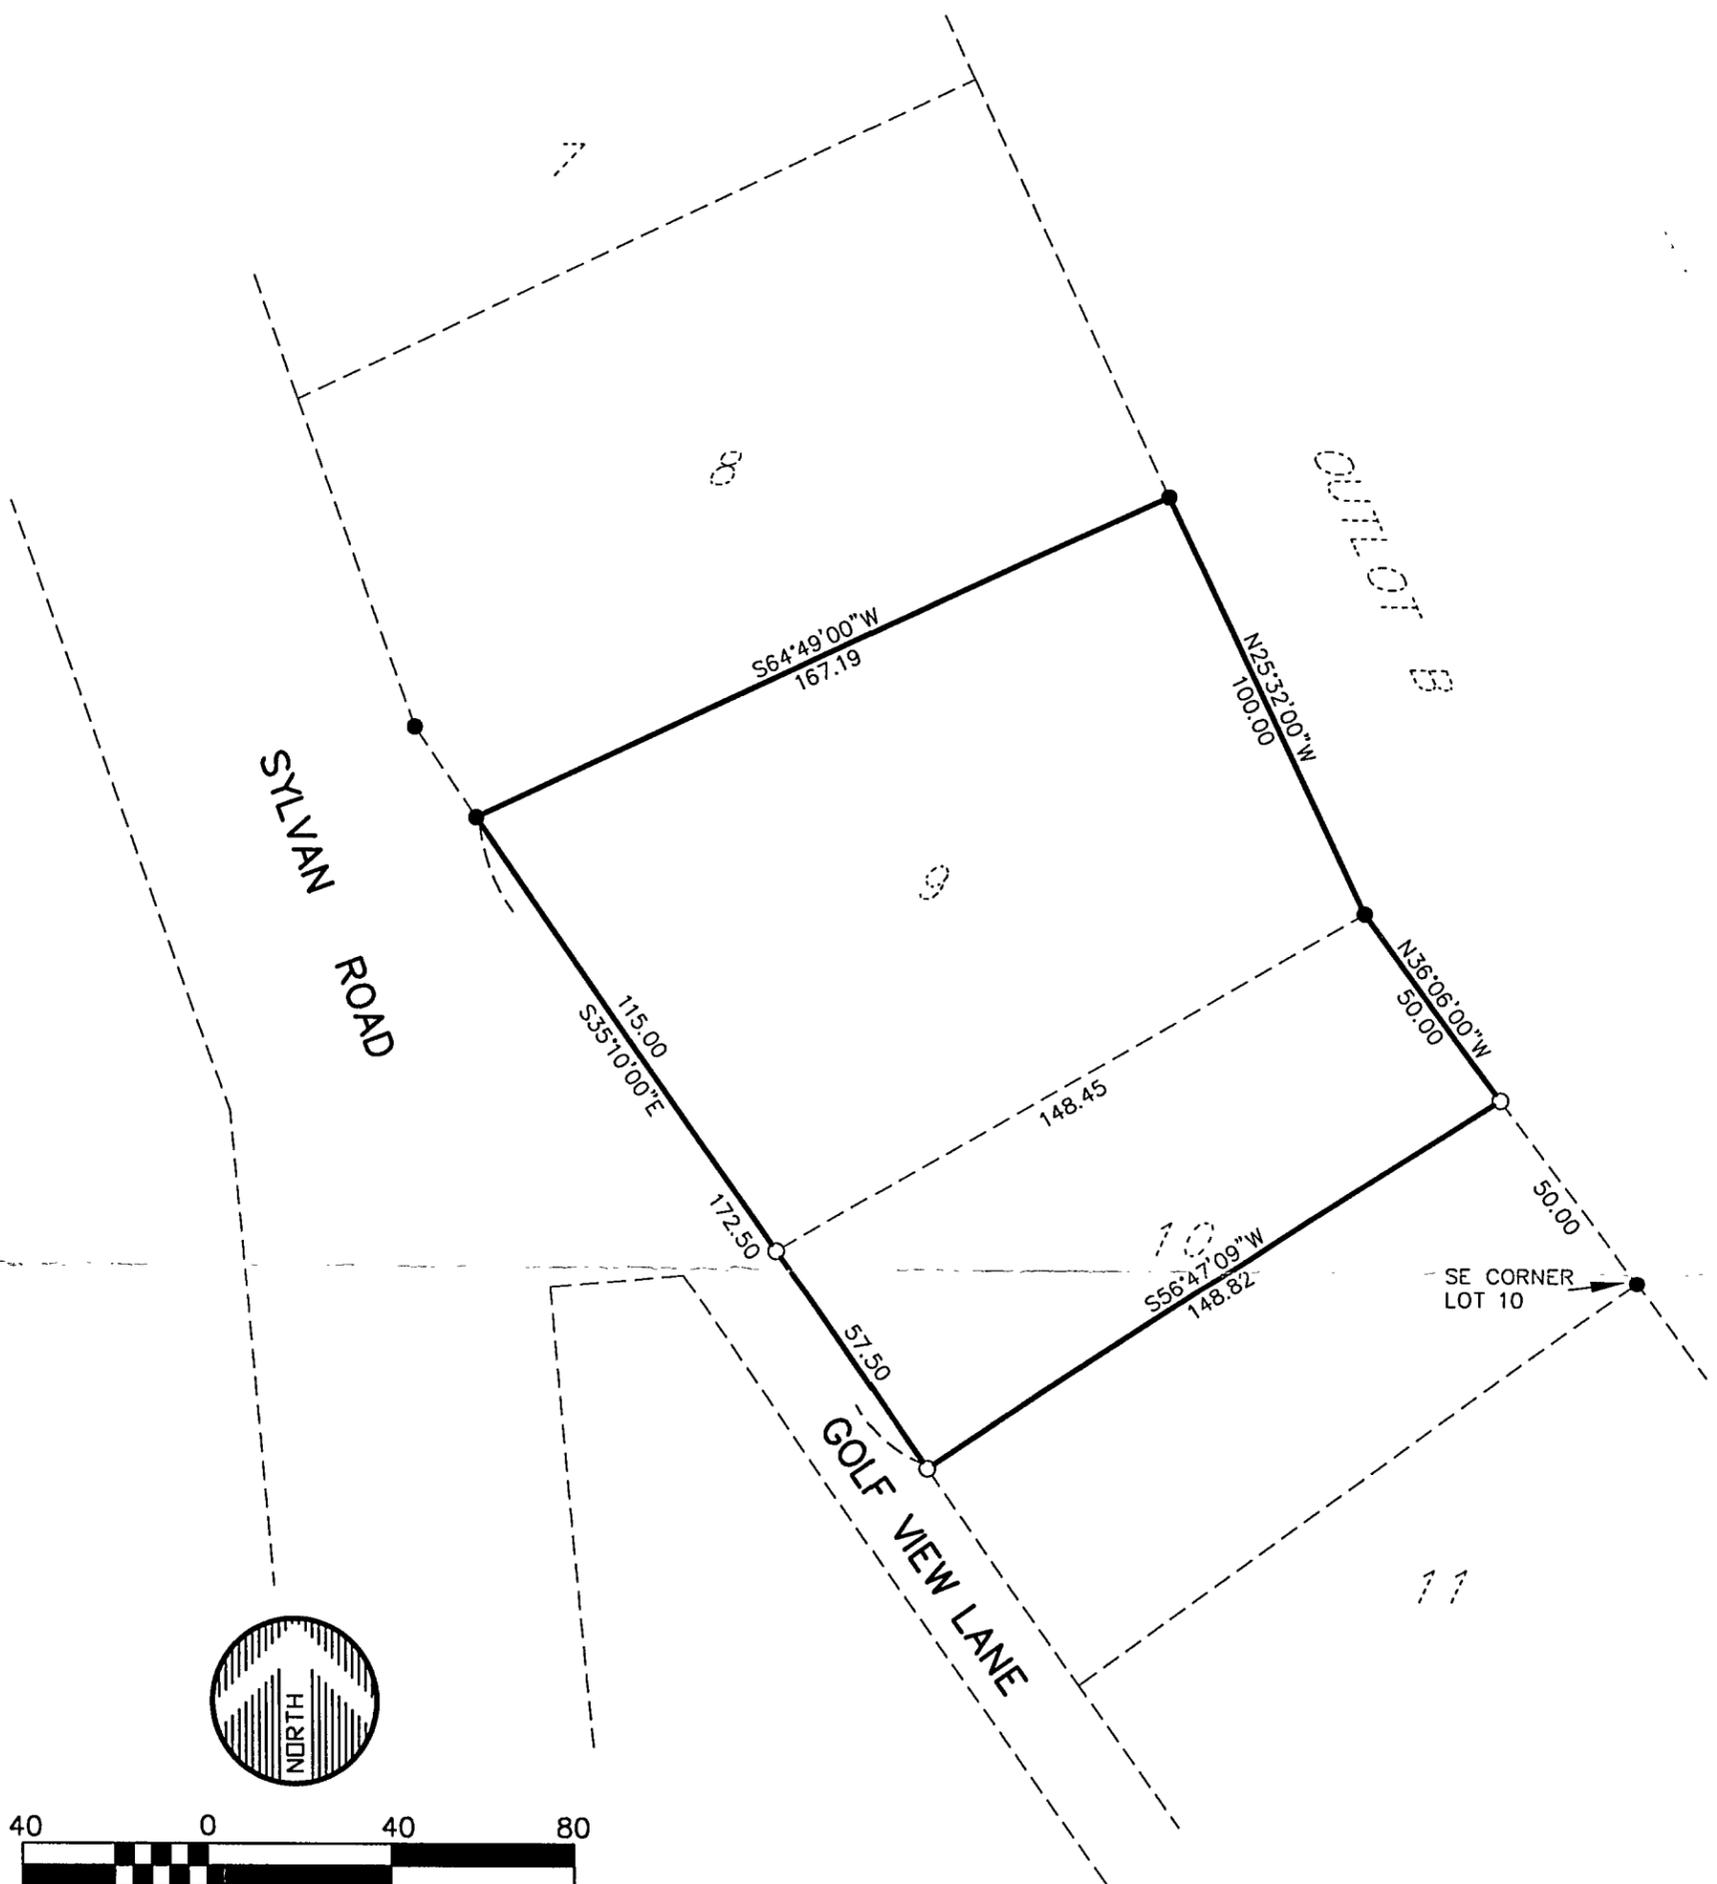

SCALE IN FEET

- = IRON MONUMENT FOUND IN PLACE
- = 1/2" IRON PIPE MONUMENT SET

ORIENTATION OF THIS BEARING SYSTEM IS ASSUMED

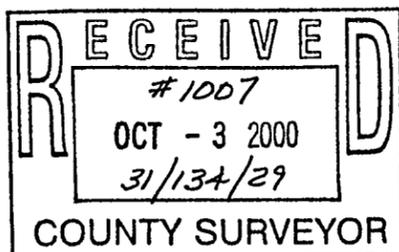

LEGAL DESCRIPTION:
Lot Nine (9) of Sylvan City
AND

That part of Lot Ten (10), Sylvan City, described as follows: Commencing at a point on the easterly line of said Lot Ten (10) which point is 50 feet northwesterly of the southeast corner thereof, thence northwesterly along the easterly line of said Lot Ten (10) for a distance of 50 feet to the Northeast corner thereof, thence southwesterly along the northerly line of said Lot Ten (10) for a distance of 148.45 feet to the northwest corner thereof; thence southeasterly along the westerly line of said Lot Ten (10) for a distance of 57.5 feet; thence northeasterly to the point of beginning.

**WIDSETH
SMITH
NOLTING**
ENGINEERS
ARCHITECTS

2000 Industrial Park Road
P.O. Box 2720
Baxter, MN. 56425
218-829-5117
LAND SURVEYORS
PROJECT MANAGERS

PREPARED FOR:

CHUCK HAUWILLER

I HEREBY CERTIFY THAT THIS SURVEY, PLAN OR REPORT WAS PREPARED BY ME OR UNDER MY DIRECT SUPERVISION AND THAT I AM A DULY REGISTERED LAND SURVEYOR UNDER THE LAWS OF THE STATE OF MINNESOTA.

Jeffrey W. Miller
JEFFREY W. MILLER
REG. NO. 13336 DATE 9.19.00

DWG. NAME HAUWILLER.DWG

WSN JOB NO. 292B531

FILE NO.