



CERTIFICATE OF SURVEY

PART OF GOVERNMENT LOT 1,
SECTION 21, TOWNSHIP 143 NORTH, RANGE 25 WEST,
CASS COUNTY, MINNESOTA

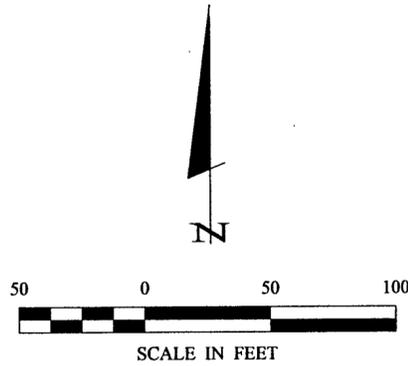

- DENOTES CAST IRON MONUMENT FOUND
- DENOTES IRON MONUMENT SET MARKED BY LICENSE NO. 21367
- 103.48 × DENOTES SPOT ELEVATION

ORIENTATION OF THIS BEARING SYSTEM IS BASED ON THE SOUTH LINE OF GOV'T LOT 1 TO HAVE AN ASSUMED BEARING OF N 88° 47' 28" W.

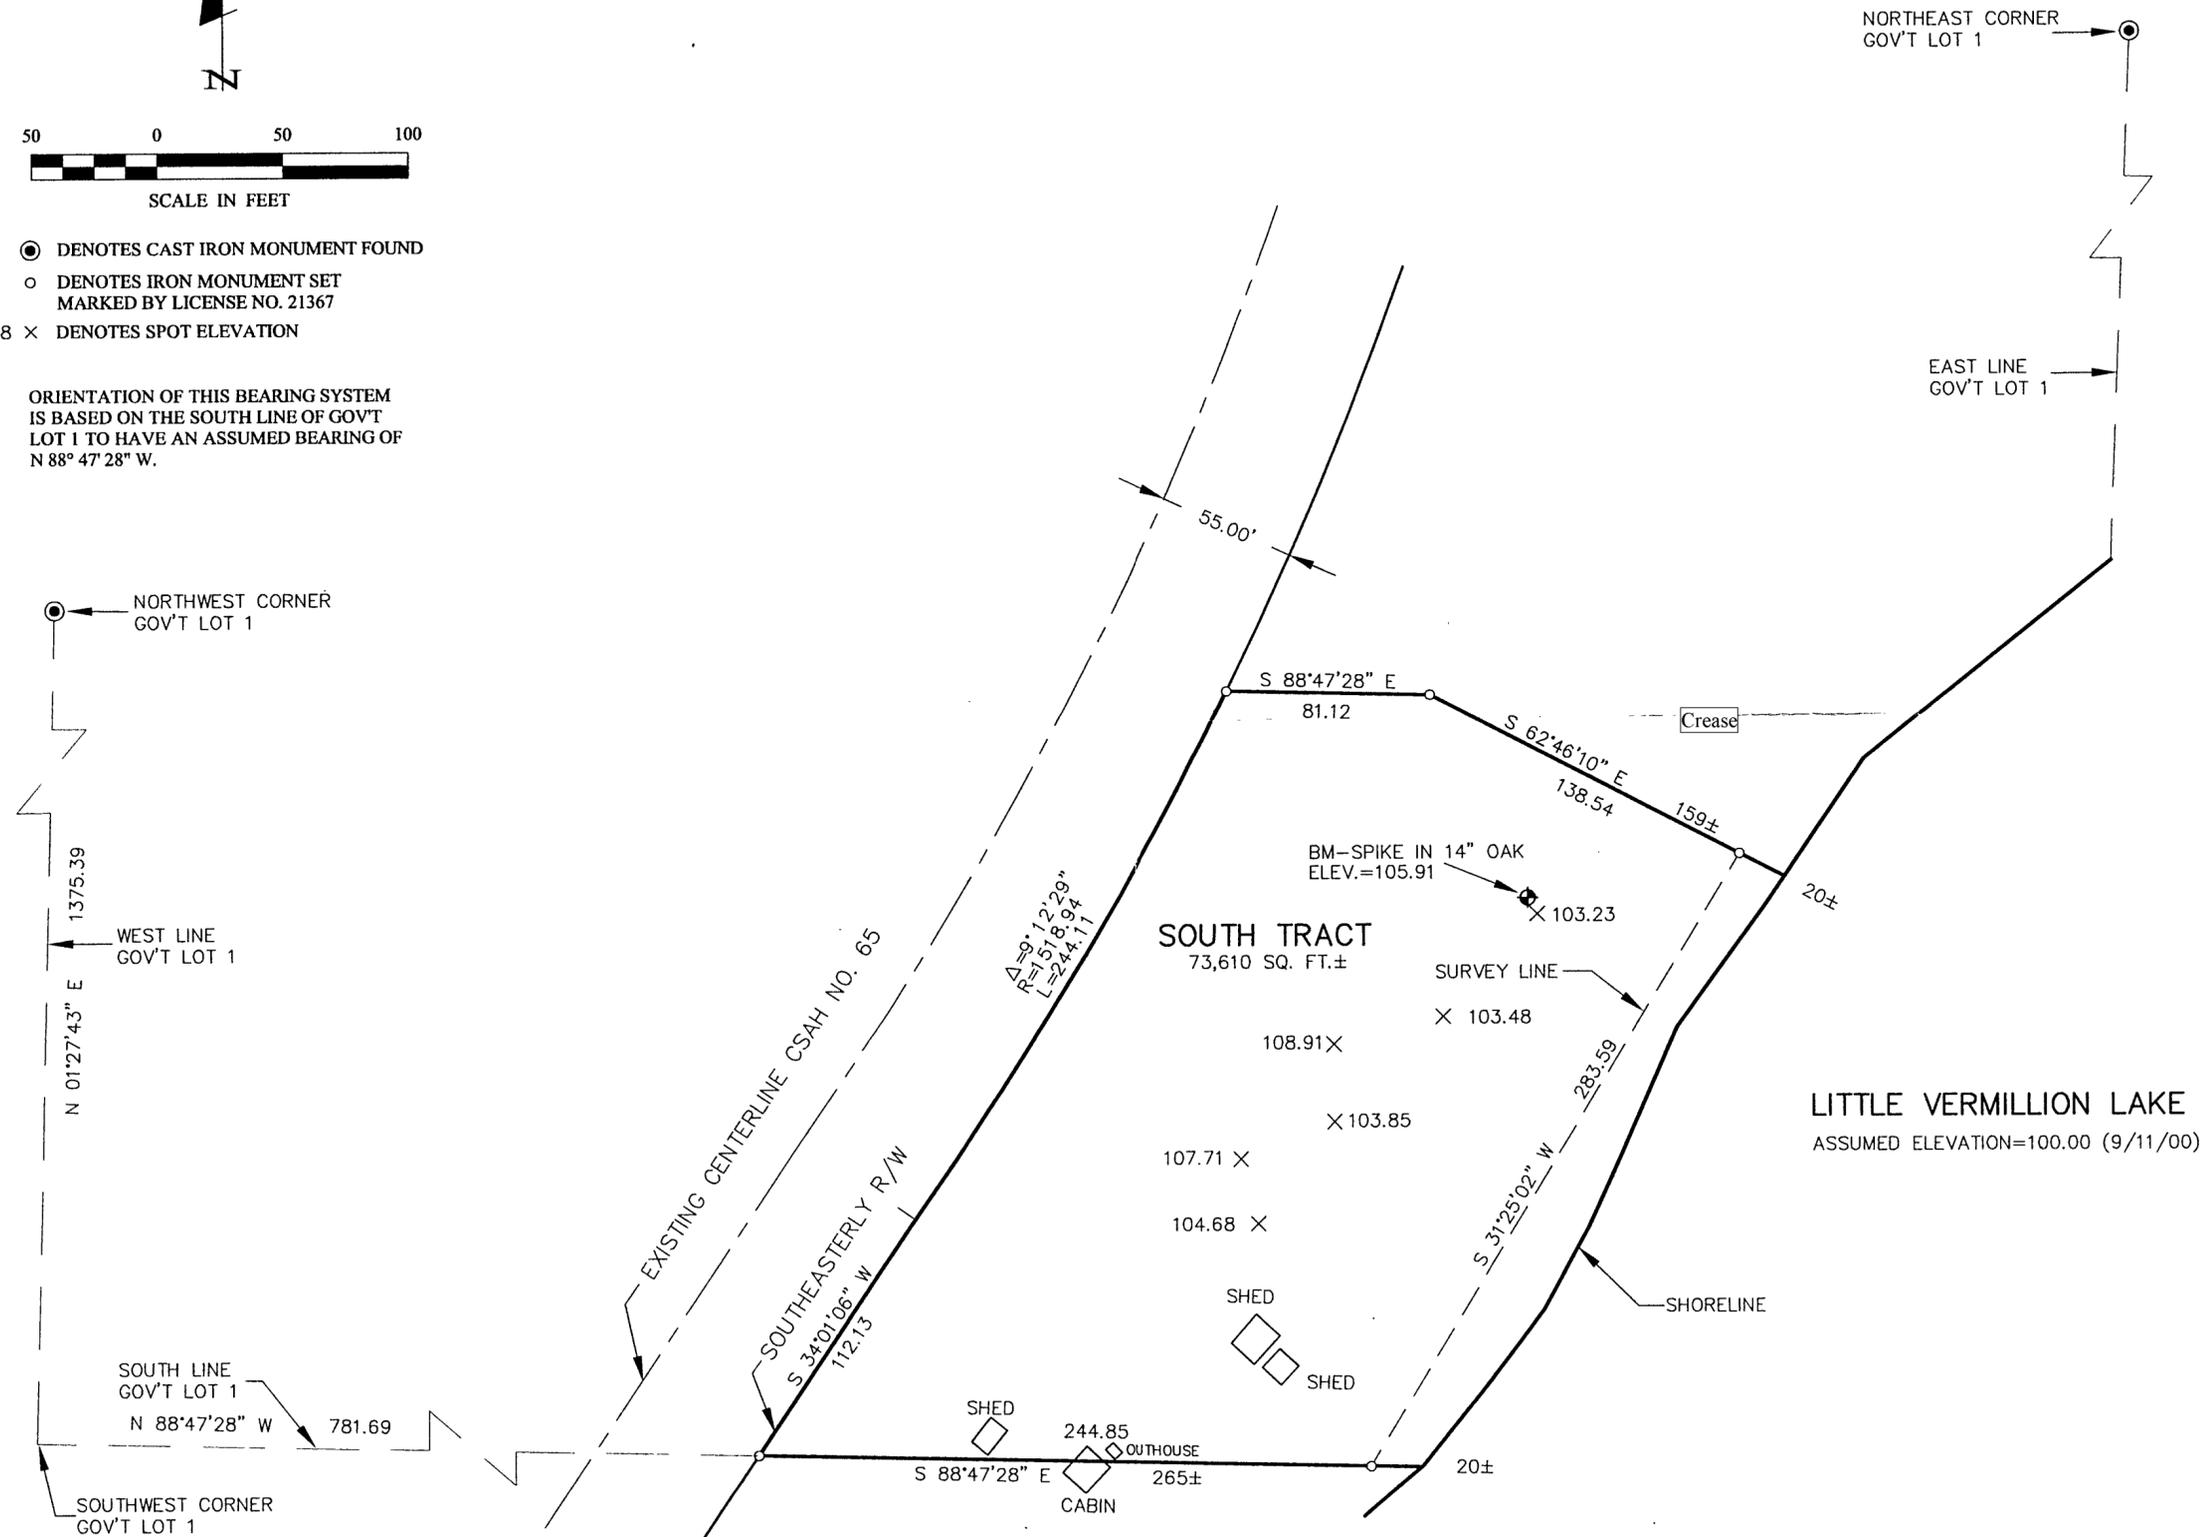

Landecker & Associates, Inc.
Engineering · Surveying · Planning
Walker, MN 55744
Phone: 218-547-1296 Fax: 218-547-2272

DATE: 10/3/00 LIC. NO. A1327

REVISIONS	DESCRIPTION	DATE

DATE: 10/3/00
SCALE: 1"=100'
COMPUTER: 002134
FIELD BOOK: BOOK 163 Pg. 55
FILE NO: 002134

PROJ. MGR. DRG
CHECKED BY: TLF
DRAWN BY: DRG

CERTIFICATE OF SURVEY
KAREN FRANK
6469 RANCH VIEW LANE N.
MAPLE GROVE, MN. 55311