



CERTIFICATE OF SURVEY

PART OF GOVERNMENT LOT 4, SECTION 16, AND
PART OF GOVERNMENT LOT 3, SECTION 17,
TOWNSHIP 140 NORTH, RANGE 31 WEST,
CASS COUNTY, MINNESOTA

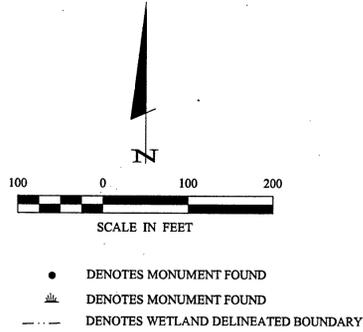

ORIENTATION OF THIS BEARING SYSTEM IS BASED ON THE SOUTH LINE OF GOV'T LOT 4, SECTION 16 TO HAVE AN ASSUMED BEARING OF S 89° 47' 16" E.

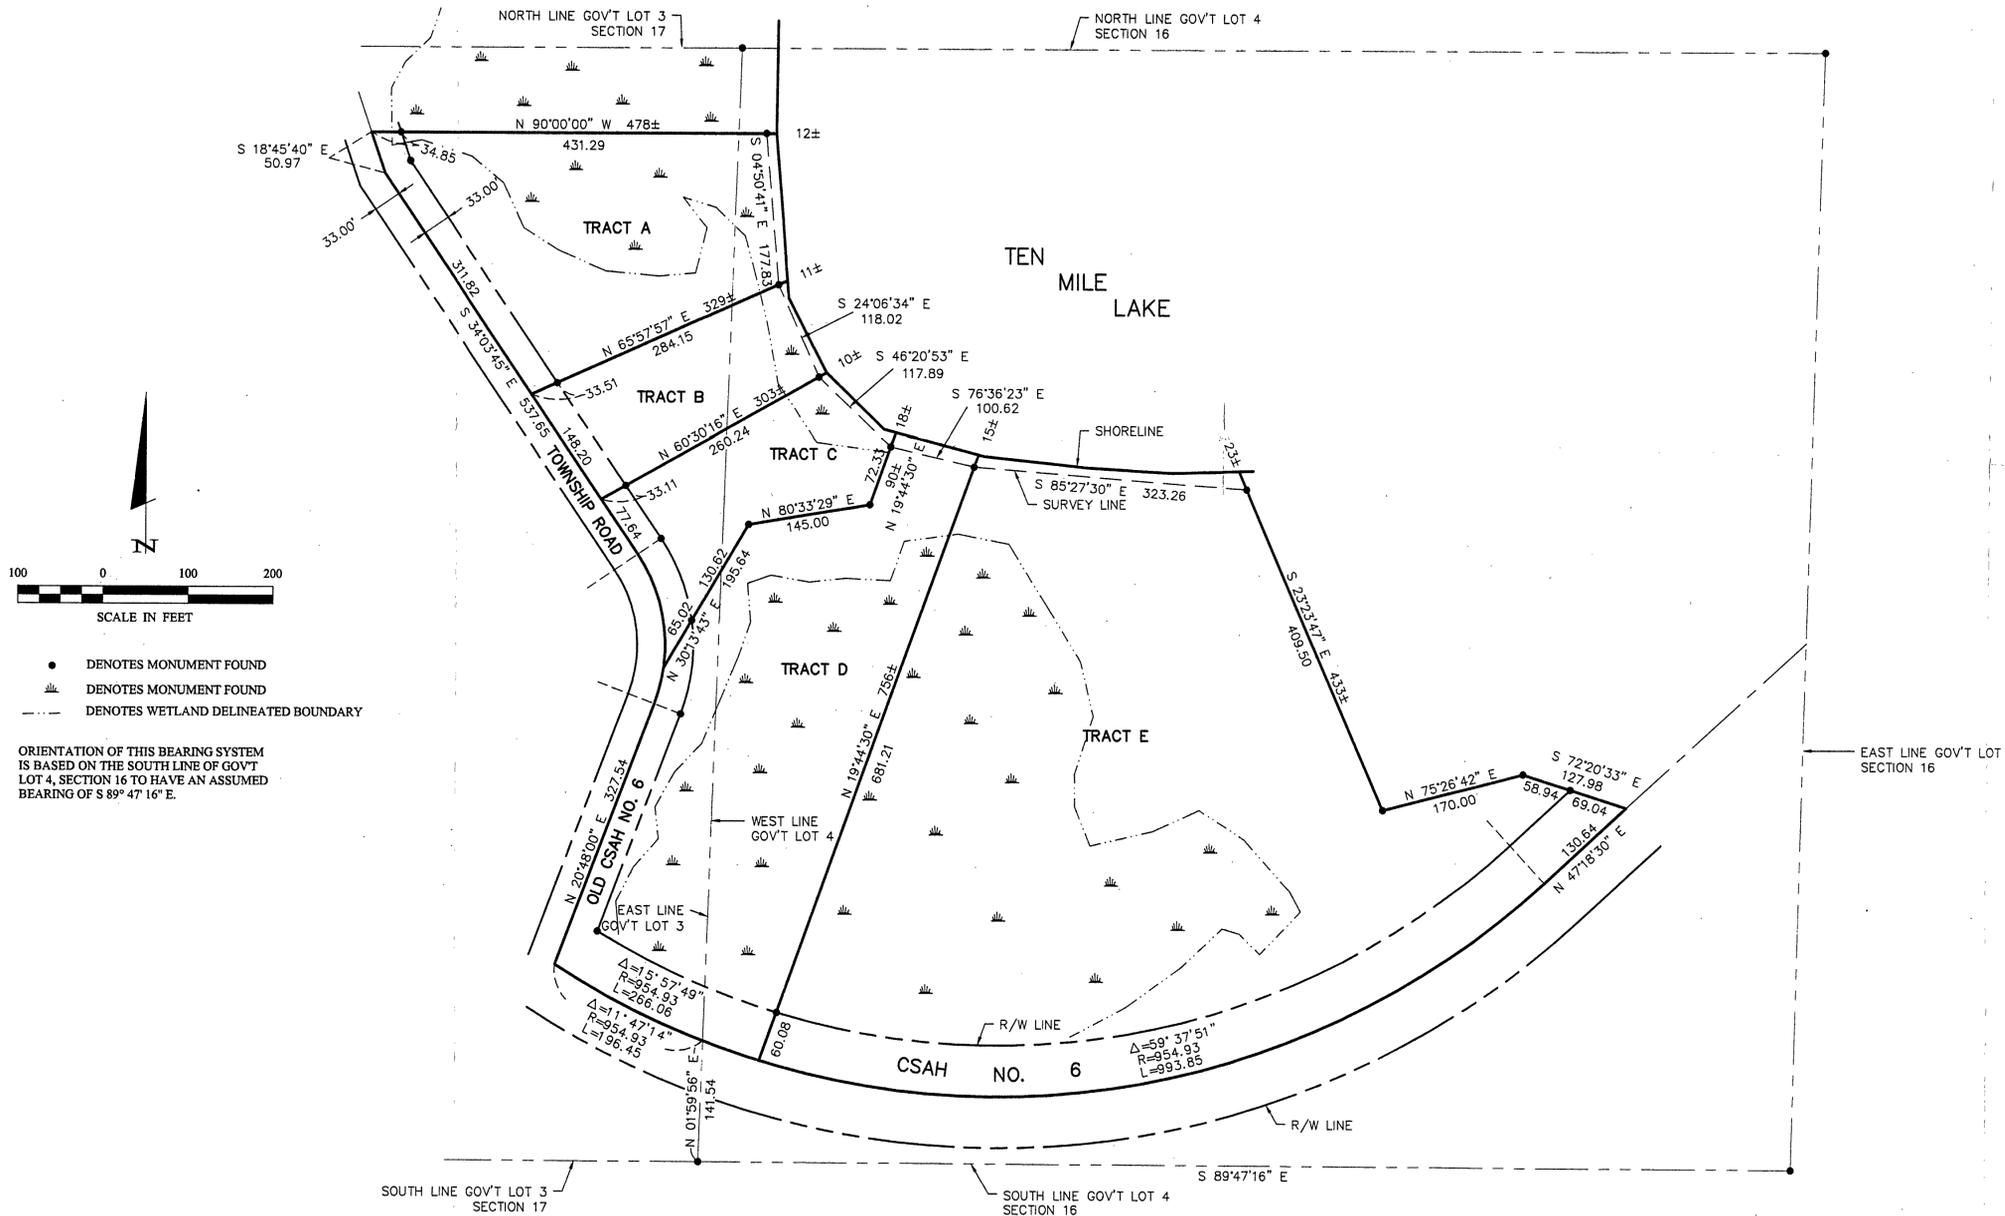

Landecker & Associates, Inc.
Engineering - Surveying - Planning
William, MN 56484
Phone: 218-547-1396
Fax: 218-547-2272

I HEREBY CERTIFY THAT THIS SURVEY, PLAN, MAP OR REPORT WAS PREPARED BY ME OR UNDER MY DIRECT SUPERVISION AND THAT I AM A DULY LICENSED ENGINEER OR LAND SURVEYOR UNDER THE LAWS OF THE STATE OF MINNESOTA.
Gregory K. Chmura
DATE: 10/25/09 LIC. NO. 21387

REVISIONS	DATE	DESCRIPTION	BY

DATE:	10/25/09
SCALE:	1" = 100'
COMPUTER:	002172
FIELD BOOK:	BOOK 165 PG. 29
FILE NO.:	002172
PROJ. MGR.:	TLF
CHECKED BY:	TLF
DRAWN BY:	DRG
VERT.:	NDNG

PROJ. MGR.:	TLF
CHECKED BY:	TLF
DRAWN BY:	DRG

CERTIFICATE OF SURVEY
BRAD AMUNDSON
5333 CLINTON AVE. S.
MINNEAPOLIS, MN. 55419