



# CERTIFICATE OF SURVEY

PART OF GOVERNMENT LOT 1, SECTION 22, AND  
GOVERNMENT LOT 1, SECTION 15, TOWNSHIP 142 NORTH, RANGE 31 WEST,  
CASS COUNTY, MINNESOTA

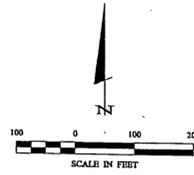

- DENOTES MONUMENT FOUND
- DENOTES IRON MONUMENT SET MARKED BY LICENSE NO. 21367
- ⊙ DENOTES SPRING
- ( ) DENOTES DEED VALUE

ORIENTATION OF THIS BEARING SYSTEM IS BASED ON THE WEST LINE OF GOVT LOT 1 TO HAVE AN ASSUMED BEARING OF NORTH.

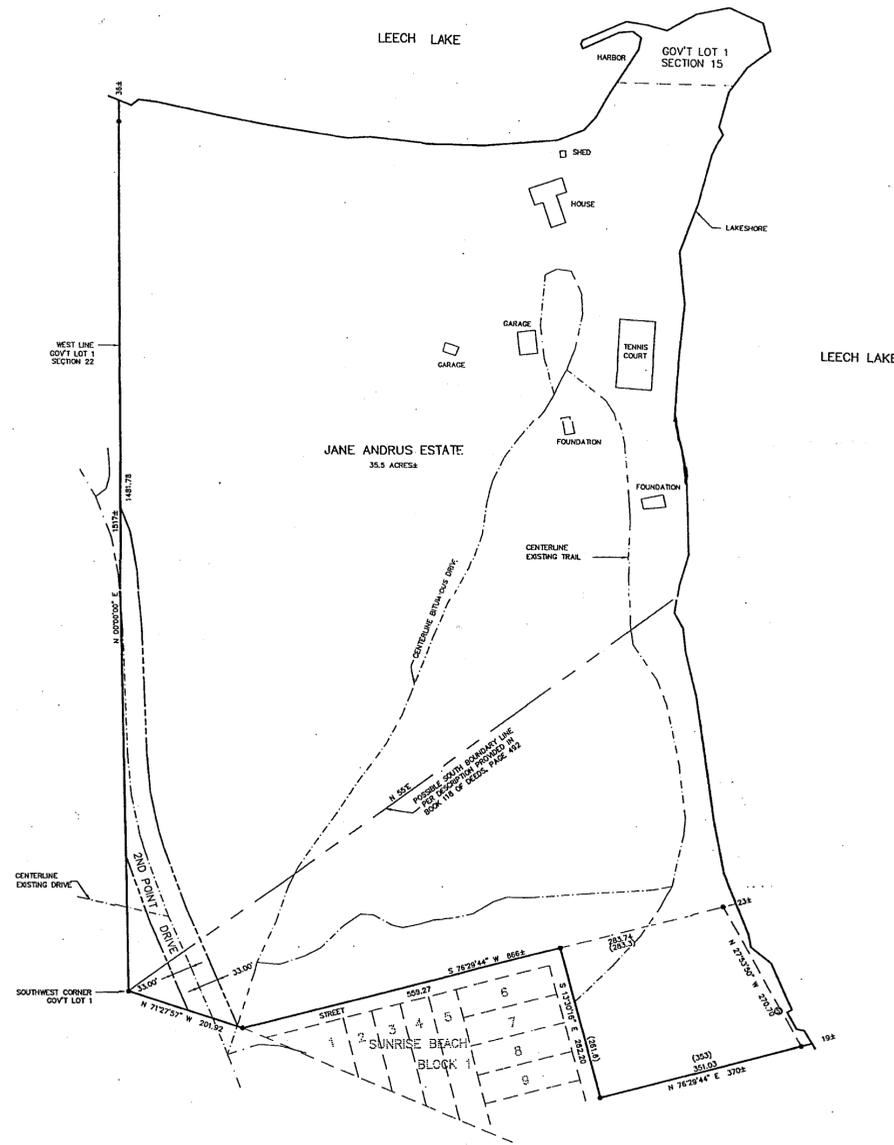

**RECEIVED**  
#032  
OCT 30 2009  
COUNTY SURVEYOR

CERTIFICATE OF SURVEY JANE ANDRUS ESTATE BOX 328 WALKER, MN. 56484	PRJ. MGR.	COMPUTER	DATE	REVISIONS	I HEREBY CERTIFY THAT THIS SURVEY, PLAN, SPECIFICATION, OR REPORT WAS PREPARED BY ME OR UNDER MY DIRECT SUPERVISION AND THAT I AM A DAILY LICENSED ENGINEER OR LAND SURVEYOR UNDER THE LAWS OF THE STATE OF MINNESOTA. _____ COUNTY SURVEYOR	Landecker & Associates, Inc. Engineering • Surveying • Planning Walker, MN 56484 Phone 218-541-1276 Fax 218-541-2272
	CHECKED BY:	FIELD BOOK:	SCALE:	DESCRIPTION		
	DRAWN BY:	BOOK 184 PG. 53	HORIZ. 1"=100'	BY		
	ORG.	FILE NO.	VERT. NONE	DATE		

B132