


# CERTIFICATE OF SURVEY

PART OF GOVERNMENT LOT 7,  
SECTION 30, TOWNSHIP 139 NORTH, RANGE 29 WEST,  
CASS COUNTY, MINNESOTA

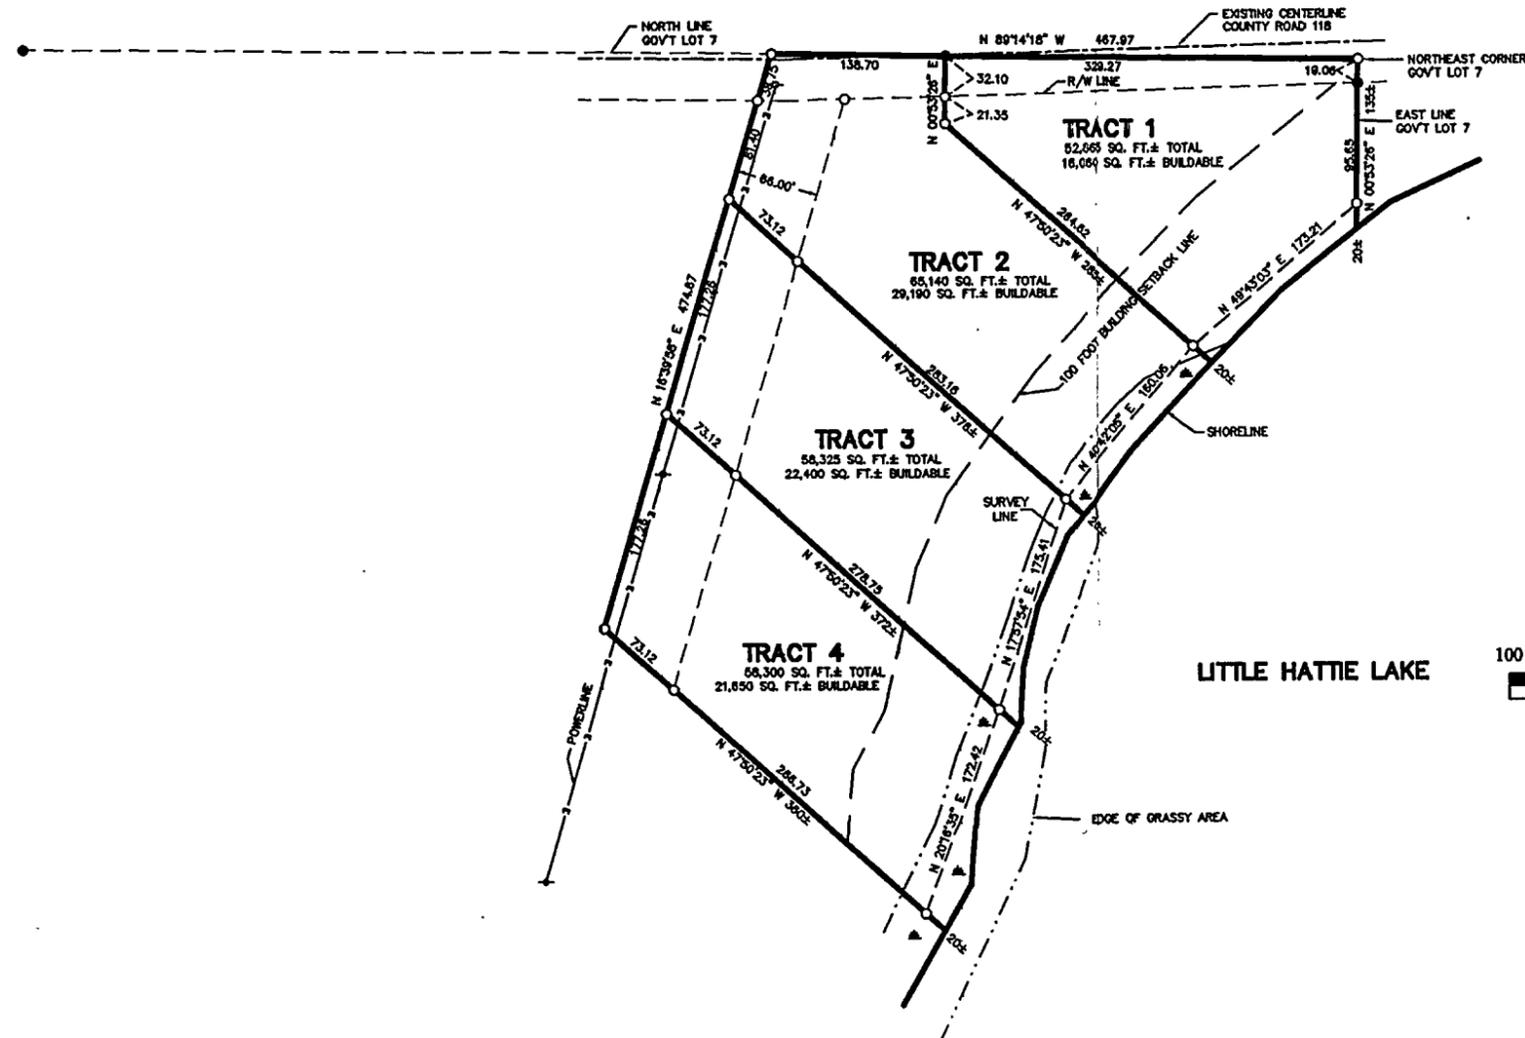

- DENOTES MONUMENT FOUND
- DENOTES IRON MONUMENT SET MARKED BY LICENSE NO. 21367
- ▲ DENOTES WETLAND

ORIENTATION OF THIS BEARING SYSTEM IS BASED ON THE NORTH LINE OF GOVT LOT 7 TO HAVE AN ASSUMED BEARING OF N 89° 14' 18" W.

BOB PUTNAM 4722 42ND AVE. N. MINNEAPOLIS, MN. 55422		COMPUTE 002161		DATE 10/27/00		REVISIONS DESCRIPTION DATE		LANDecker & Associates, Inc. Engineering - Surveying - Planning Willmar, MN 55794 Phone 218-941-1206 Fax 218-941-2121
		PROJ. NO. TLF	FIELD BOOK BOOK 184 PG. 28	SCALE HORIZ. 1"=100' VERT. NONE	BY DATE	U.C. NO. 21367		
1 OF 1		002161		10/27/00		21367		DATE 10/27/00

EXHIBIT "B"