


CERTIFICATE OF SURVEY

PART OF NORTHWEST QUARTER,
SECTION 22, TOWNSHIP 141 NORTH, RANGE 28 WEST,
CASS COUNTY, MINNESOTA

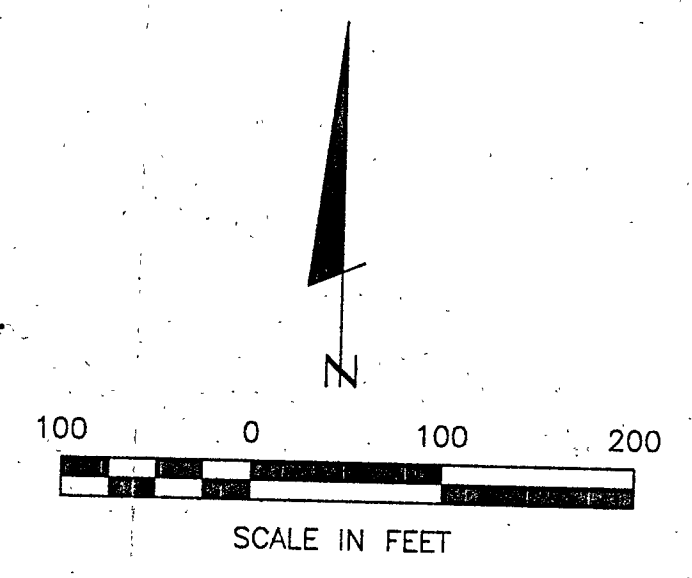

- DENOTES MONUMENT FOUND
 - DENOTES IRON MONUMENT SET MARKED BY LICENSE NO. 21367
 - ⊙ DENOTES BRASS CAP MONUMENT FOUND
 - ≡ DENOTES WETLAND
- ORIENTATION OF THIS BEARING SYSTEM IS BASED ON THE WEST LINE OF THE NW 1/4 TO HAVE AN ASSUMED BEARING OF S 00° 23' 00" W.

RECEIVED
#7035
OCT 30 2000
MAY 22/11/28
COUNTY SURVEYOR

Landecker & Associates, Inc.
Engineering • Surveying • Planning
Walker, MN 56484
Phone: 218-547-1396
Fax: 218-547-2372

I HEREBY CERTIFY THAT THIS SURVEY, PLAN, SPECIFICATION OR REPORT WAS PREPARED BY ME OR UNDER MY DIRECT SUPERVISION AND THAT I AM A DULY LICENSED ENGINEER OR SURVEYOR UNDER THE LAWS OF THE STATE OF MINNESOTA.
Ally A. Putnam
DATE: 10/26/00 LIC. NO. 21367

REVISIONS	DATE	DESCRIPTION

DATE: 10/26/00
SCALE: 1"=100'
HORZ. 1"=100'
VERT. NONE

COMPUTER: 992099
FIELD BOOK: BOOK 151 PG. 54
FILE NO: 992099

PROJ. MGR. TLF
CHECKED BY: TLF
DRAWN BY: DRG

CERTIFICATE OF SURVEY
SHEET 1
MICHELLE PUTNAM
HC 2, BOX 162
LONGVILLE, MN. 56655

