


CERTIFICATE OF SURVEY

PART OF GOVERNMENT LOT 8,
SECTION 31, TOWNSHIP 143 NORTH, RANGE 30 WEST,
CASS COUNTY, MINNESOTA

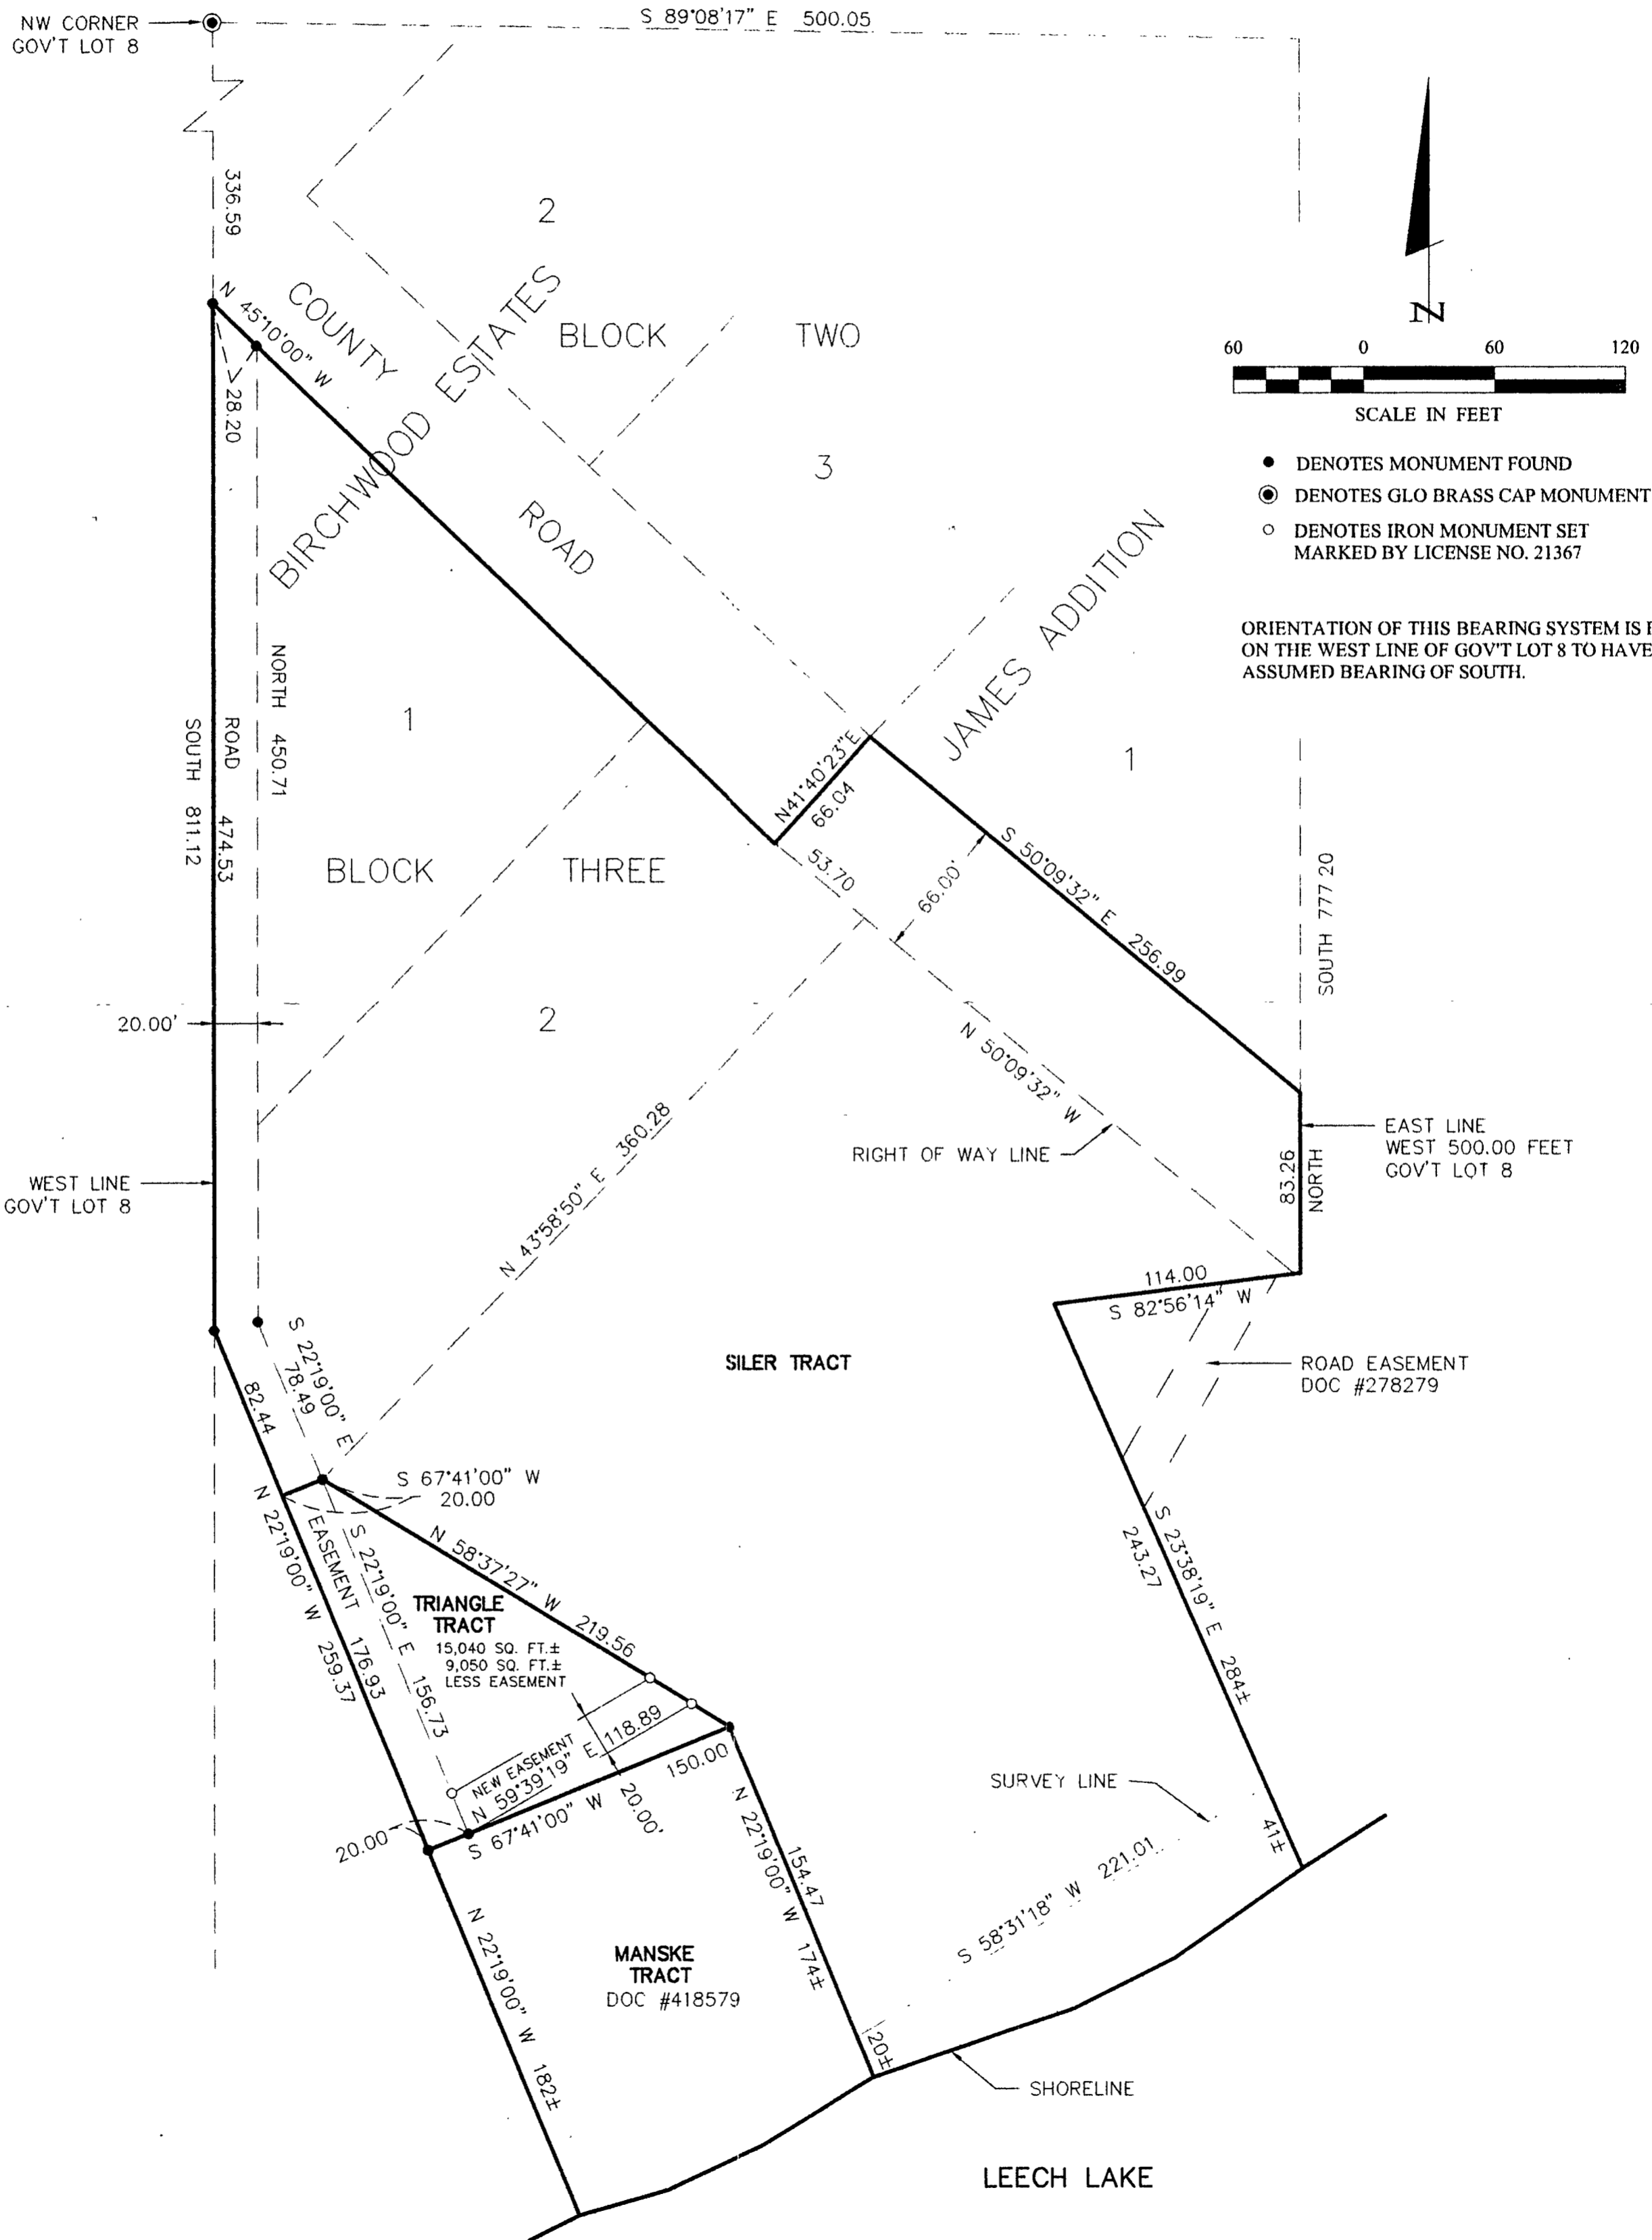

1 of 1 1 of 1	CERTIFICATE OF SURVEY		PROJ. MGR. TLF	COMPUTER 002228	DATE 11/15/00	REVISIONS		I HEREBY CERTIFY THAT THIS SURVEY, PLAN, SPECIFICATION, OR REPORT WAS PREPARED BY ME OR UNDER MY DIRECT SUPERVISION AND THAT I AM A DULY LICENSED ENGINEER OR LAND SURVEYOR UNDER THE LAWS OF THE STATE OF MINNESOTA. DATE 11/15/00 LIC. NO. 21367	Landecker & Associates, Inc. Engineering · Surveying · Planning Walker, MN 55744 Phone: 218-547-1796 Fax: 218-547-2722	
	BOB MANSKE 359 LAKE AIRES ROAD FAIRMONT, MN. 56031		CHECKED BY TLF	FIELD BOOK BOOK 165 PG. 58	SCALE 1"=60'	DATE	DESCRIPTION			BY
	DRAWN BY DRG		FILE NO. 002228	VERT. NONE						