
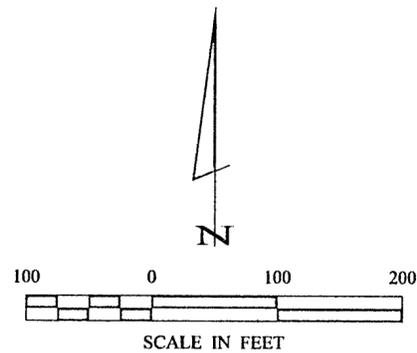



# CERTIFICATE OF SURVEY

PART OF GOVERNMENT LOT 8,  
SECTION 36, TOWNSHIP 141 NORTH, RANGE 31 WEST,  
CASS COUNTY, MINNESOTA

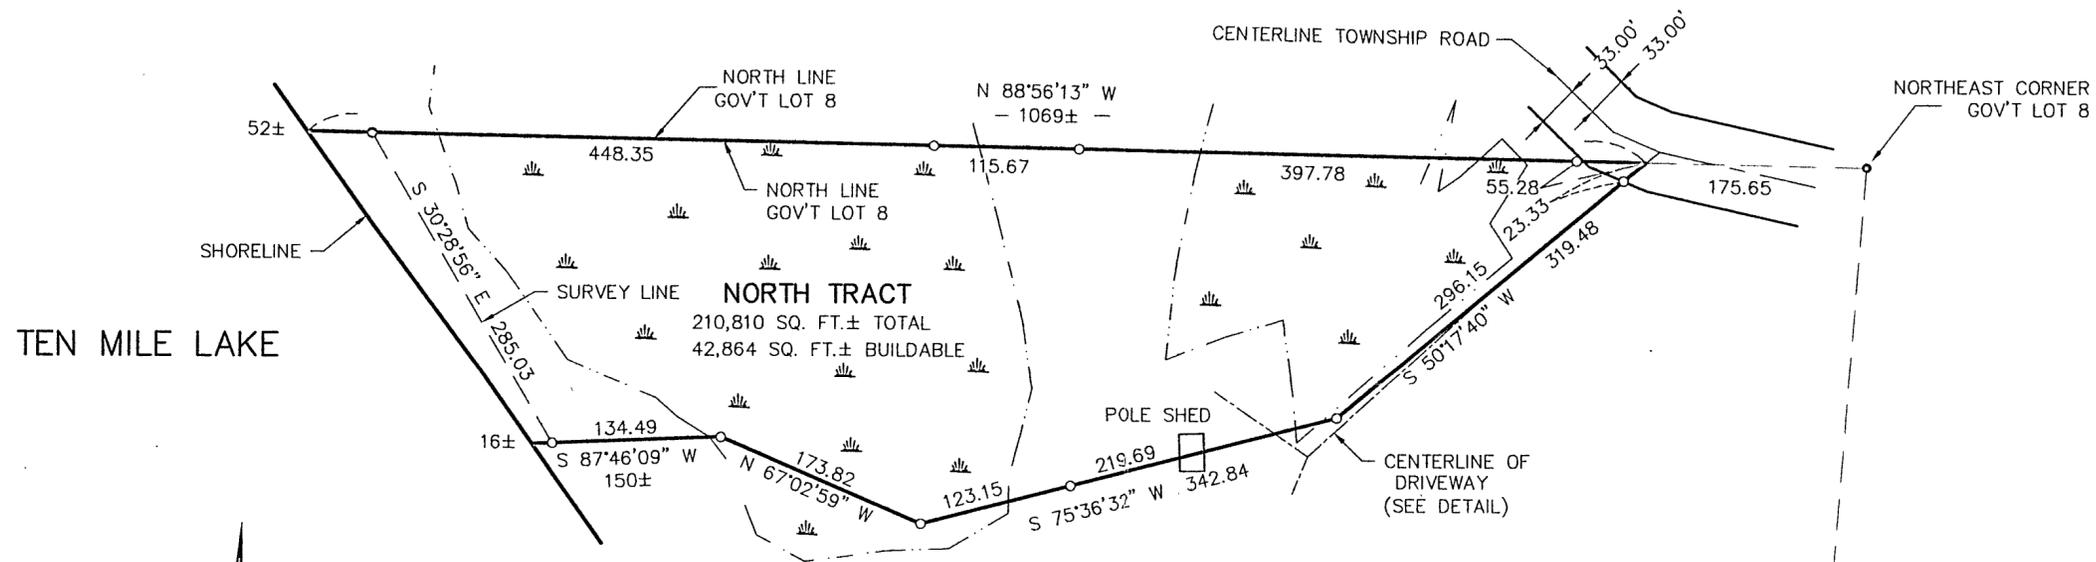

- DENOTES MONUMENT FOUND
- DENOTES IRON MONUMENT SET MARKED BY LICENSE NO. 21367
- ▲ DENOTES WETLAND

ORIENTATION OF THIS BEARING SYSTEM IS BASED ON THE NORTH LINE OF GOV'T LOT 8 TO HAVE AN ASSUMED BEARING OF N 88° 56' 13" W.

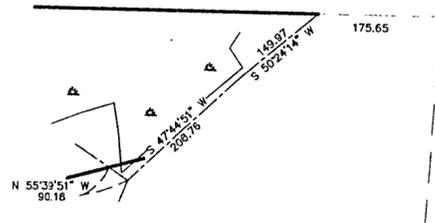

**Landecker & Associates, Inc.**  
 Engineering · Surveying · Planning  
 Walker, MN 5744  
 Phone: 218-547-1396 Fax: 218-547-2322

DATE: 11/21/13 LC. NO.: 2007

BY: \_\_\_\_\_  
 REVISIONS: \_\_\_\_\_  
 DESCRIPTION: \_\_\_\_\_  
 DATE: \_\_\_\_\_

DATE: 11/21/13  
 SCALE: 1"=100'  
 HORZ. 1"=100'  
 VERT. NONE

COMPUTER: 002179  
 FIELD BOOK: \_\_\_\_\_  
 BOOK: 165 PG. 53  
 FILE NO.: 002179

PROJ. MGR: DRG  
 CHECKED BY: TLF  
 DRAWN BY: DRG

**CERTIFICATE OF SURVEY**  
 HOLGER KILANDER  
 5048 LINNAEA LANE  
 HACKENSACK, MN. 56452

SHEET  
**1 of 1**