
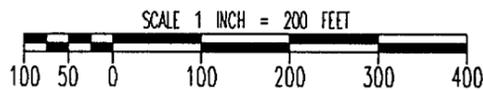


CERTIFICATE OF SURVEY

That part of the South 210.00 feet (EXCEPT the West 800.00 feet thereof)
of
GOVERNMENT LOT 2, SECTION 9, TOWNSHIP 133 NORTH, RANGE 29 WEST, CASS COUNTY, MINNESOTA
described as follows:

The North 16.50 feet of the West 300.00 feet thereof, AND that portion lying East of the West 300.00 feet thereof

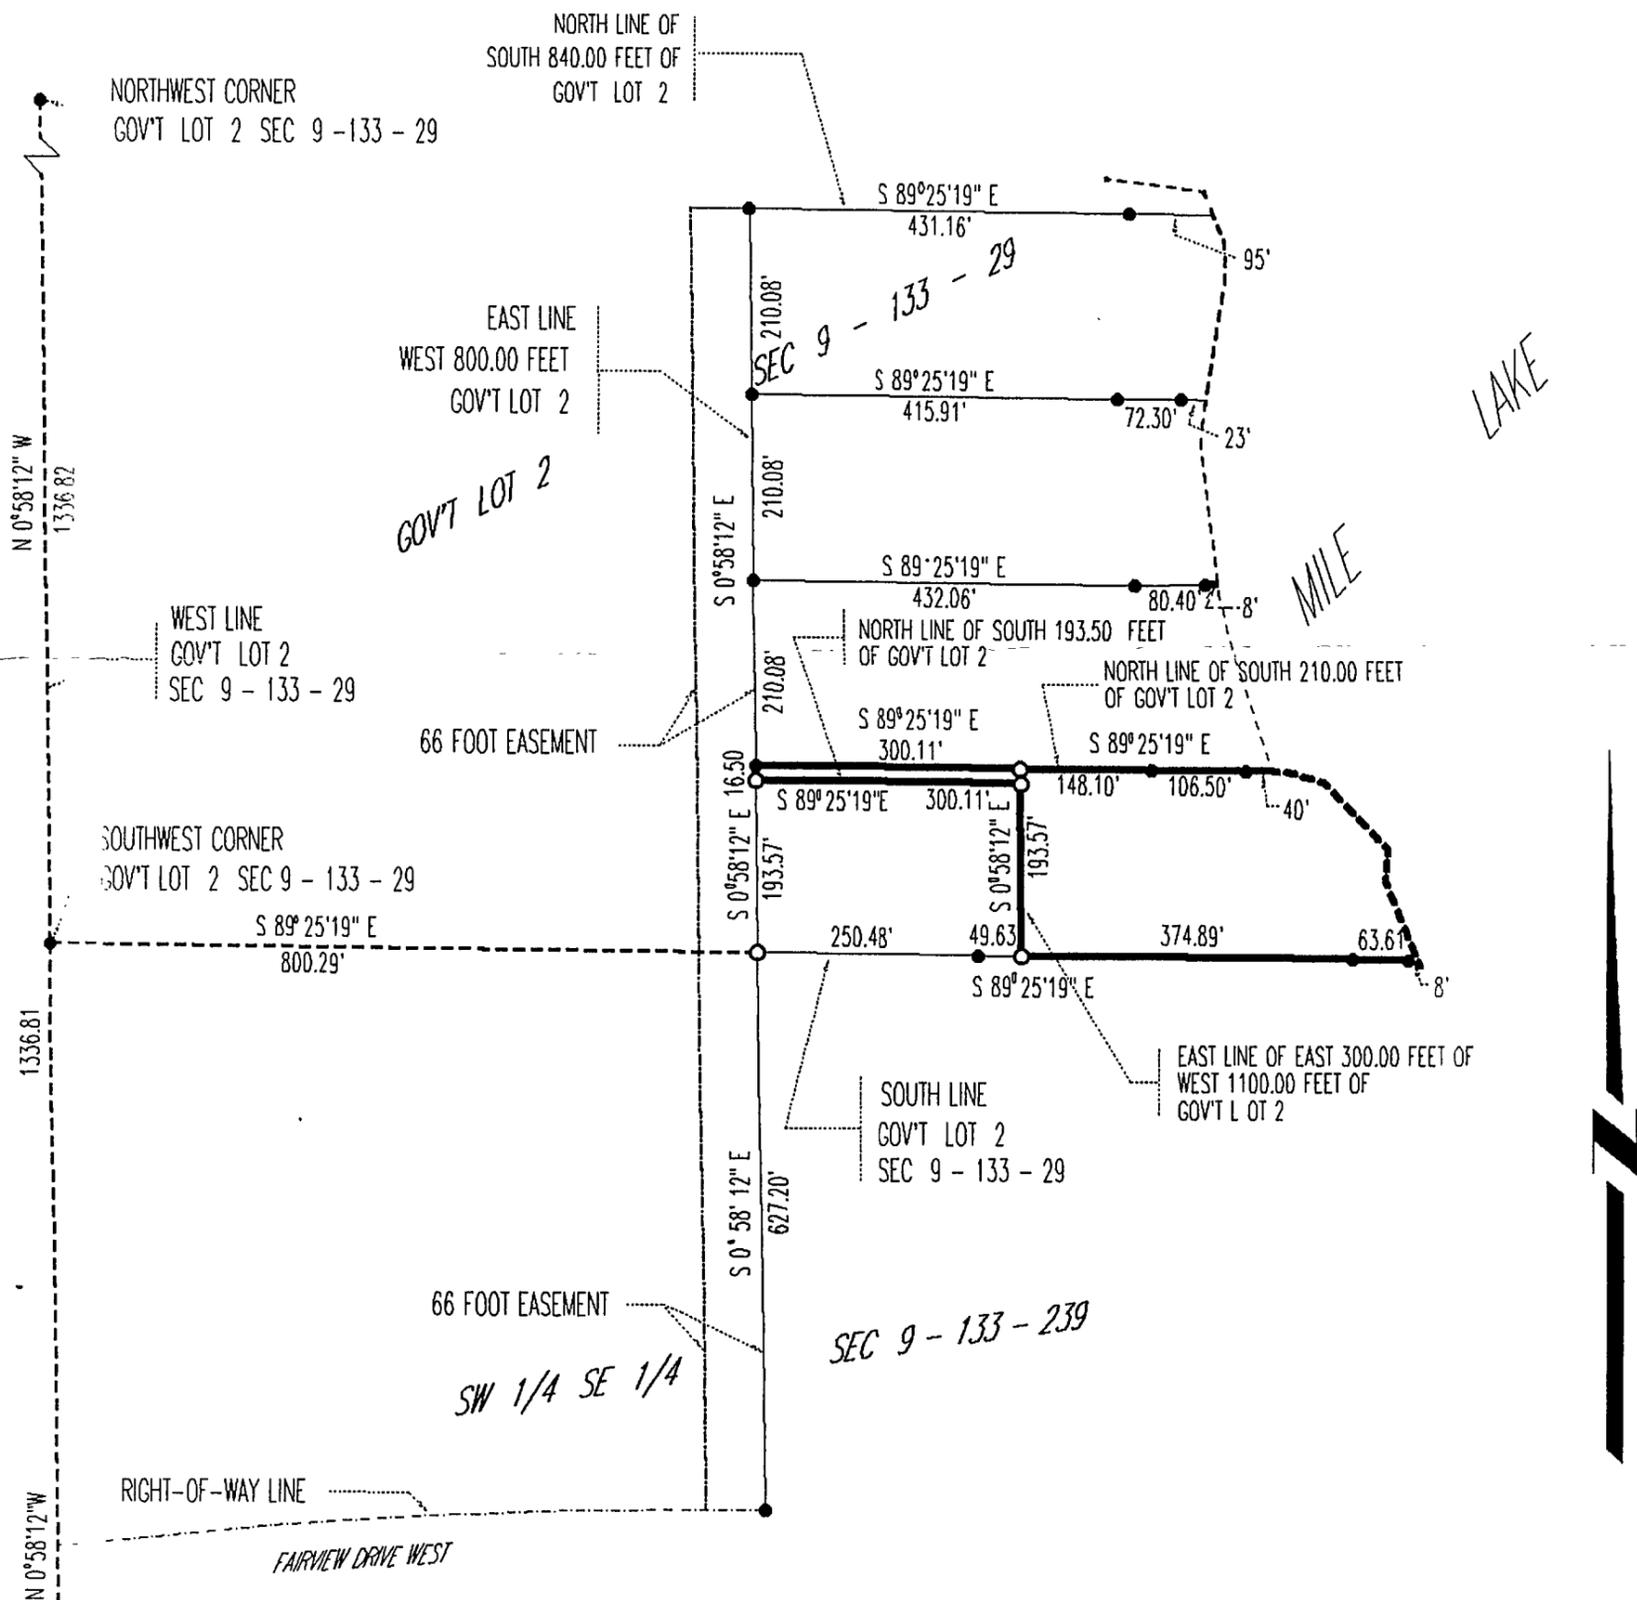

S.W. COR S.E. 1/4
SEC. 9 - 133 - 29

- DENOTES IRON PIPE PLACED, MARKED RLS 14712
 - DENOTES IRON MONUMENT FOUND
- SURVEY MADE JANUARY, 2000

I hereby certify that this survey, plan, or report was prepared by me or under my direct supervision and that I am a duly Registered Land Surveyor under the laws of the State of Minnesota.

John W. Hansen
Date 1-10-00 Registration No. 14712