


CERTIFICATE OF SURVEY

SOUTHWEST QUARTER OF THE SOUTHEAST QUARTER OF SECTION 35, TOWNSHIP 138 NORTH, RANGE 30 WEST, CASS COUNTY, MINNESOTA

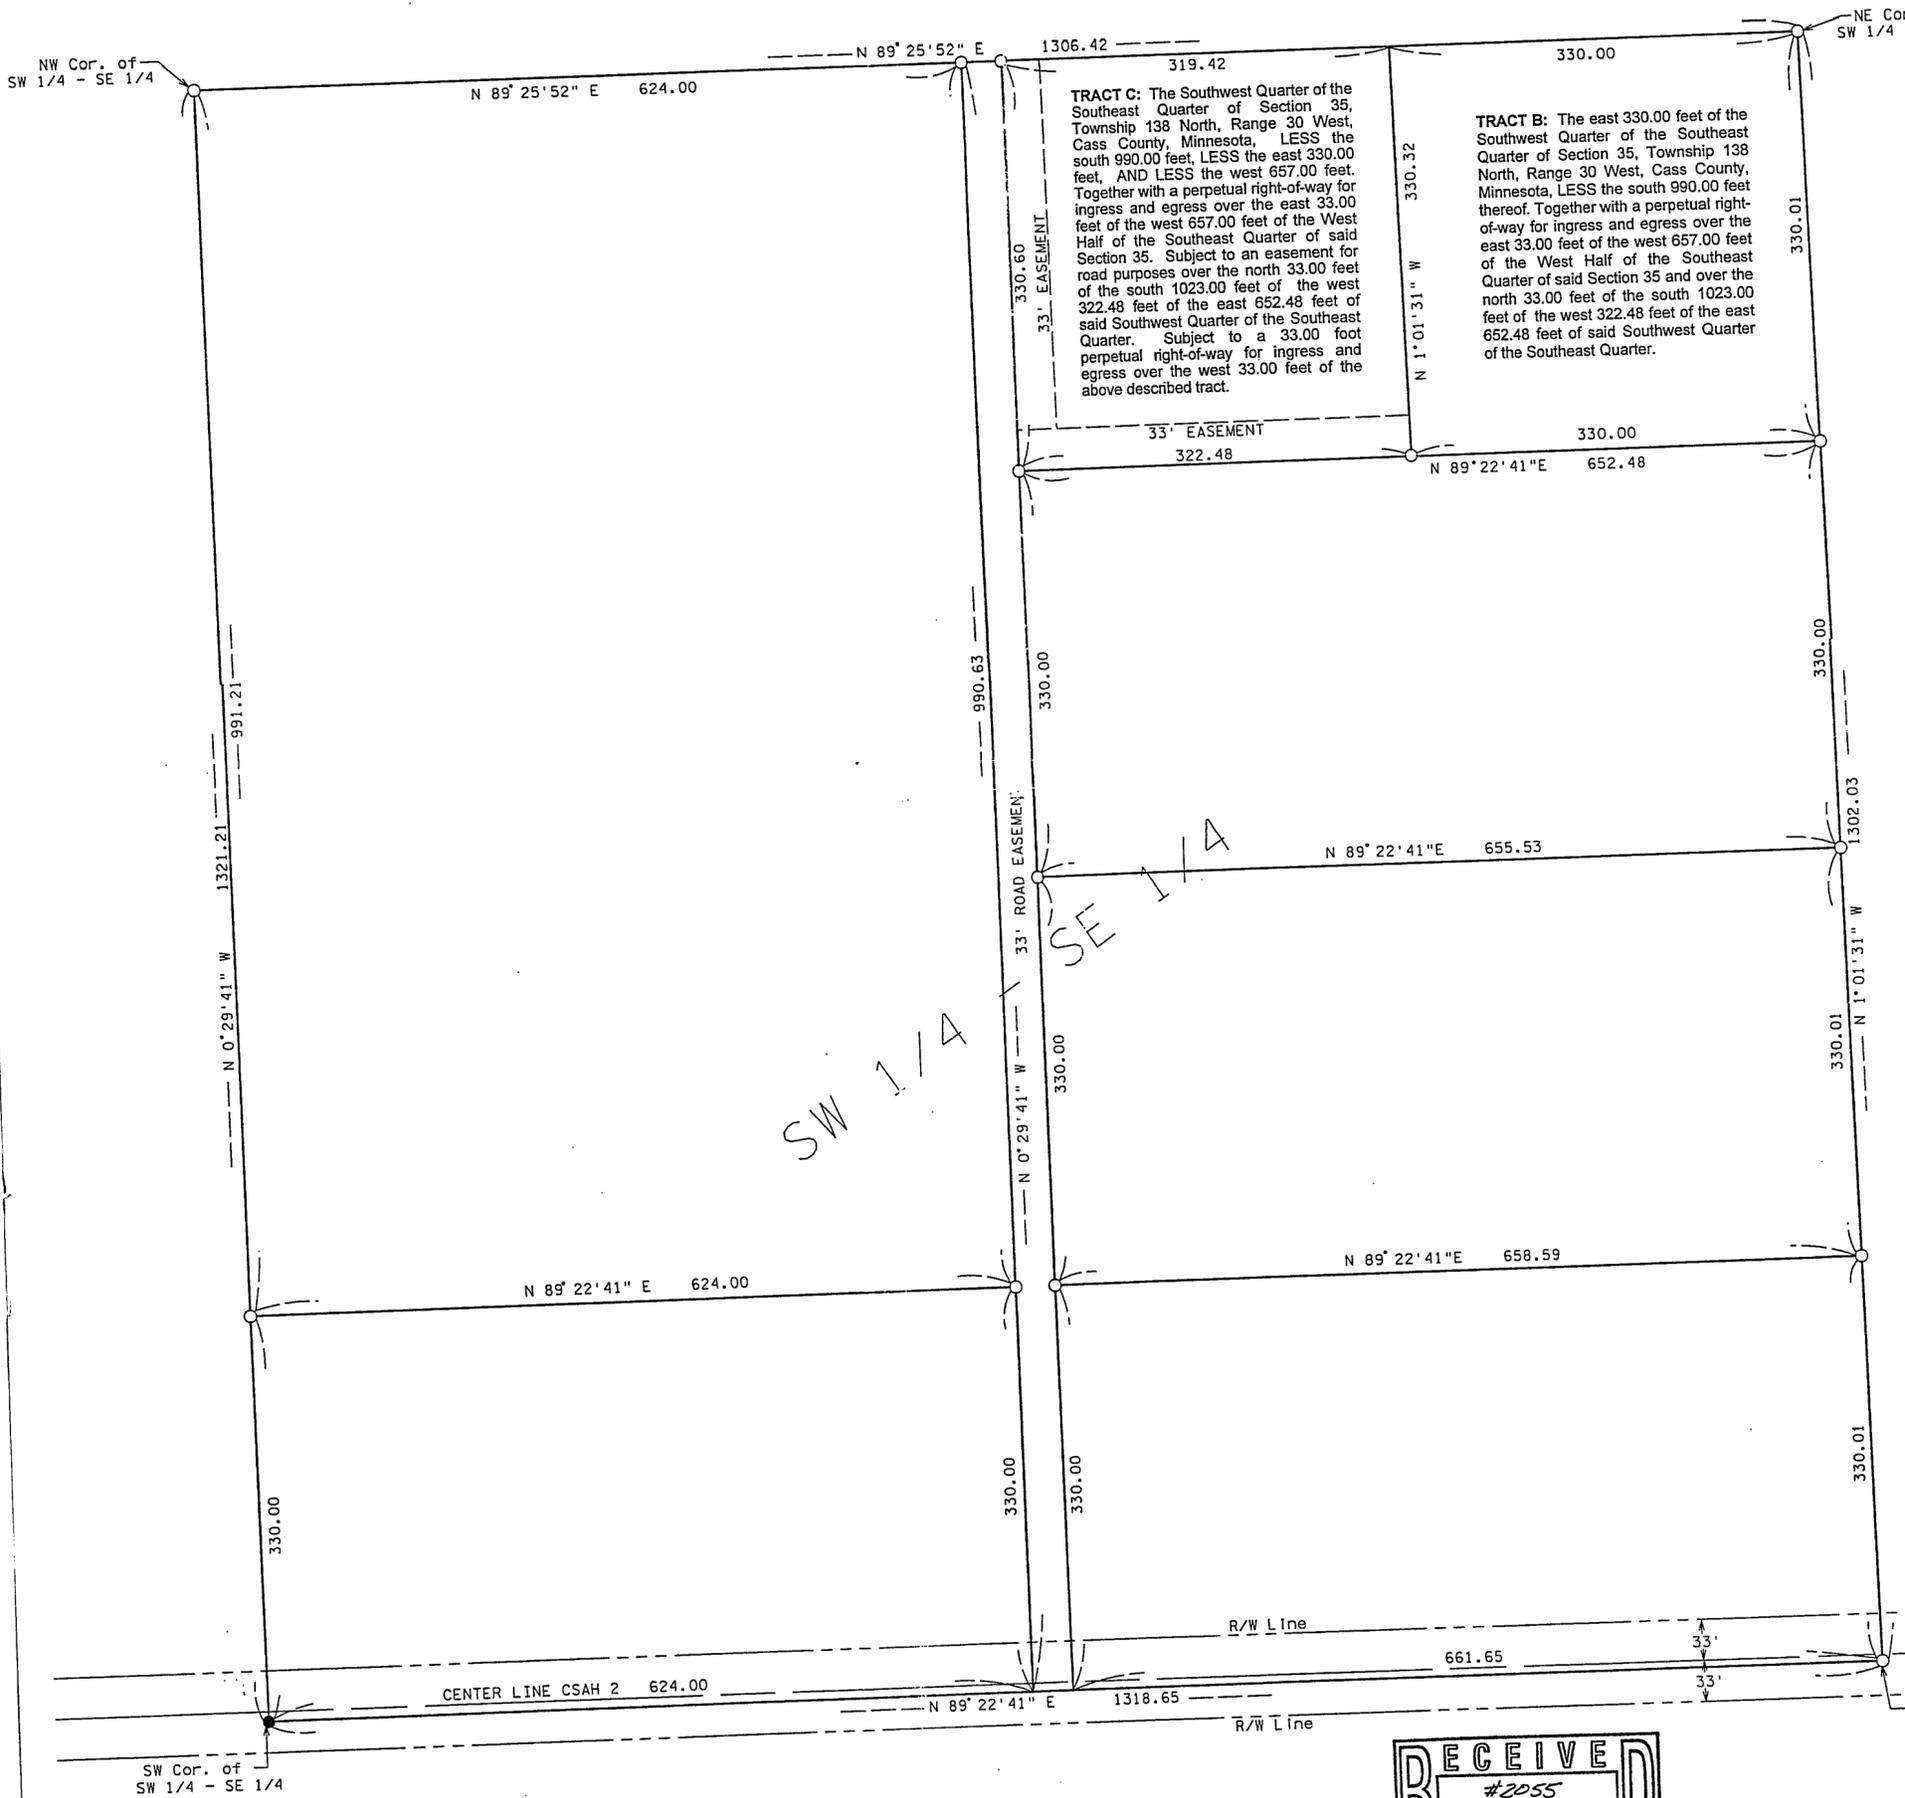

TRACT C: The Southwest Quarter of the Southeast Quarter of Section 35, Township 138 North, Range 30 West, Cass County, Minnesota, LESS the south 990.00 feet, LESS the east 330.00 feet, AND LESS the west 657.00 feet. Together with a perpetual right-of-way for ingress and egress over the east 33.00 feet of the west 657.00 feet of the West Half of the Southeast Quarter of said Section 35. Subject to an easement for road purposes over the north 33.00 feet of the south 1023.00 feet of the west 322.48 feet of the east 652.48 feet of said Southwest Quarter of the Southeast Quarter. Subject to a 33.00 foot perpetual right-of-way for ingress and egress over the west 33.00 feet of the above described tract.

TRACT B: The east 330.00 feet of the Southwest Quarter of the Southeast Quarter of Section 35, Township 138 North, Range 30 West, Cass County, Minnesota, LESS the south 990.00 feet thereof. Together with a perpetual right-of-way for ingress and egress over the east 33.00 feet of the west 657.00 feet of the West Half of the Southeast Quarter of said Section 35 and over the north 33.00 feet of the south 1023.00 feet of the west 322.48 feet of the east 652.48 feet of said Southwest Quarter of the Southeast Quarter.

RECEIVED
#2055
SW/SE 35/138/30
CASS COUNTY SURVEYOR

RECEIVED
OCT 13 2003
COUNTY SURVEYOR

I hereby certify that this survey, plan, or report was prepared by me or under my direct supervision, and that I am a duly LICENSED LAND SURVEYOR under the laws of the State of Minnesota.
Date 9/20/2000 James W. Nielsen
Tract B 8/19/2003 Licensed Land Surveyor
2007 Minnesota License No. 11865

● INDICATES MONUMENT FOUND
○ INDICATES 1/2" PIPE SET, RLS CAP 11865
BEARINGS ARE BASED ON ASSUMED DATUM
SCALE IN FEET
0 50 100 200 300