



CERTIFICATE OF SURVEY

LOT 2, BLOCK 1, LYNCH'S HARBOR,
SECTION 34, TOWNSHIP 141 NORTH, RANGE 28 WEST,
CASS COUNTY, MINNESOTA

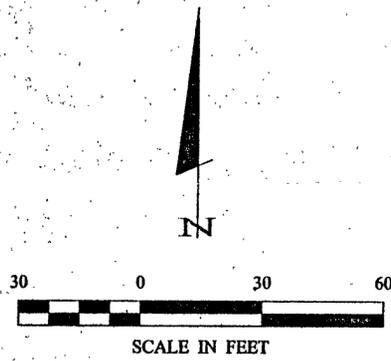

- DENOTES MONUMENT FOUND
- DENOTES IRON MONUMENT SET MARKED BY LICENSE NO. 21367

ORIENTATION OF THIS BEARING SYSTEM IS BASED ON THE SOUTH LINE OF LOT 2, BLOCK 1 TO HAVE AN ASSUMED BEARING OF N 79° 46' 18" E.

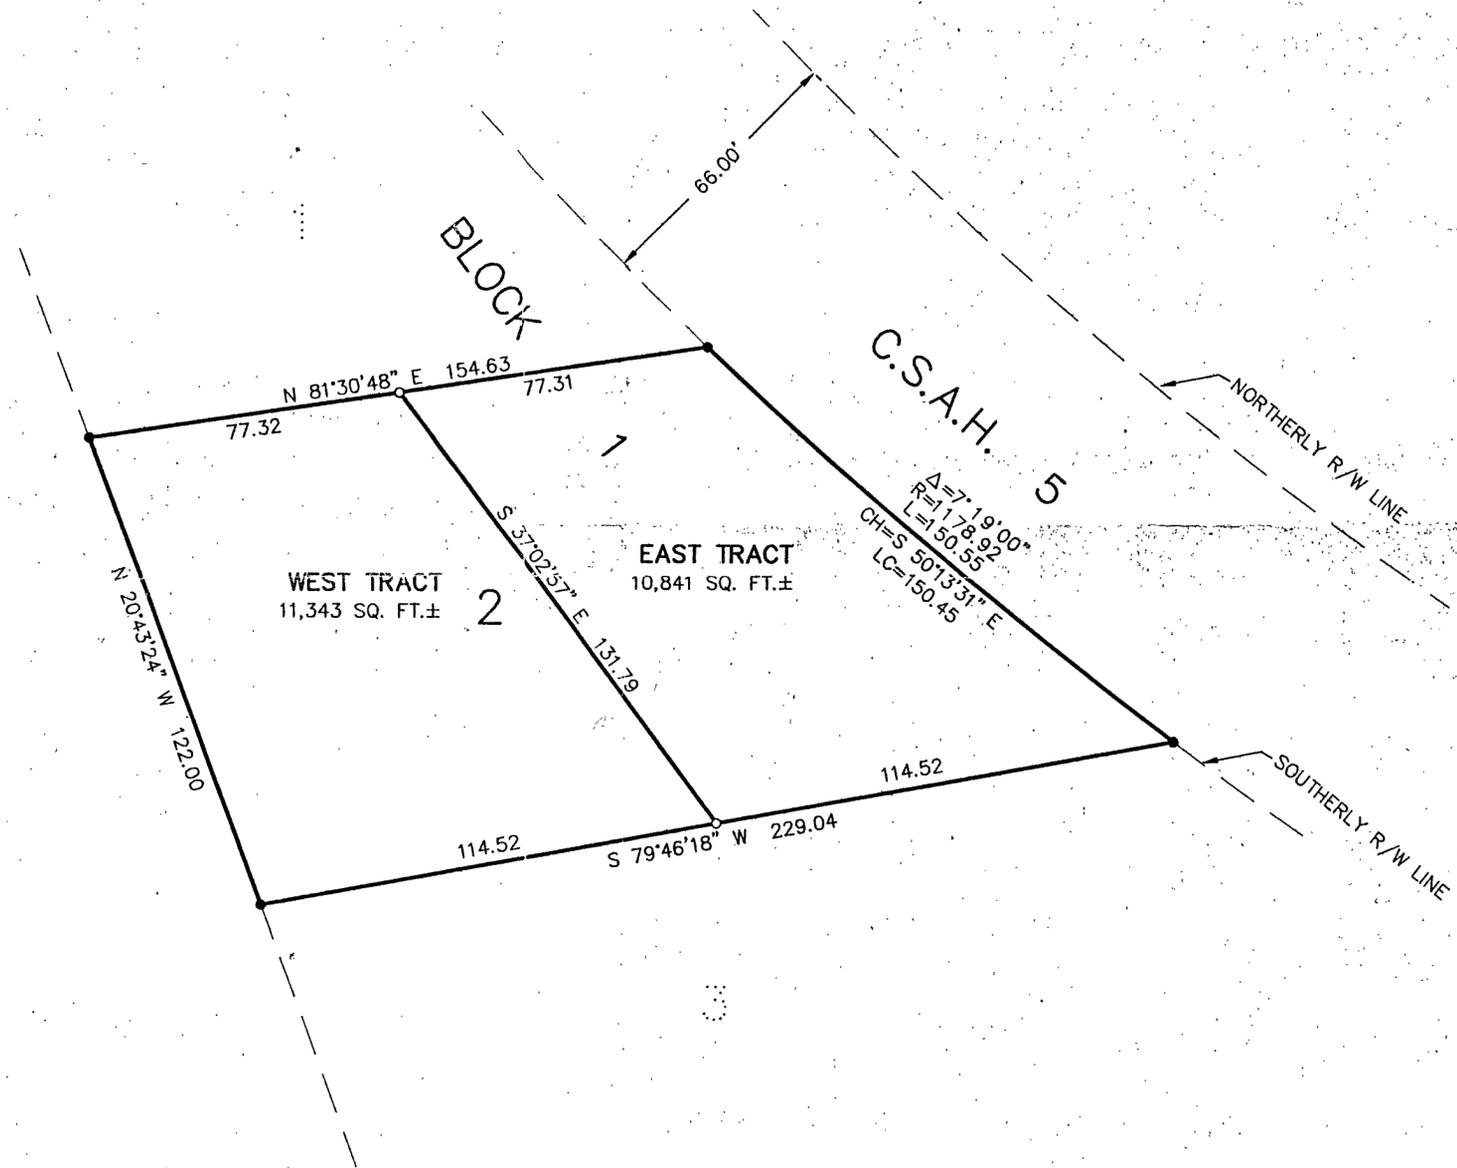

Landecker & Associates, Inc.
Engineers • Surveyors • Planners
Wadena, MN 57144
Phone 218-547-1296 Fax 218-547-2172

I HEREBY CERTIFY THAT THIS SURVEY, PLAN, SPECIFICATION, OR REPORT WAS PREPARED BY ME OR UNDER MY DIRECT SUPERVISION AND THAT I AM A LICENSED PROFESSIONAL ENGINEER OR SURVEYOR UNDER THE LAWS OF THE STATE OF MINNESOTA.
John Duener
DATE: 12/19/00 LIC. NO. 21367

REVISIONS	DATE	DESCRIPTION

DATE: 12/19/00
SCALE: 1"=50'
HORZ. 1"=50'
VERT. NONE

COMPUTER: 002203
FIELD BOOK: BOOK 164 PG. 50
FILE NO: 002203

PROJ. MGR. DRG
CHECKED BY: TLF
DRAWN BY: DRG

CERTIFICATE OF SURVEY
JOHN DUENER
133 COUNTY ROAD #7
LONGVILLE, MN, 56655