


CERTIFICATE OF SURVEY

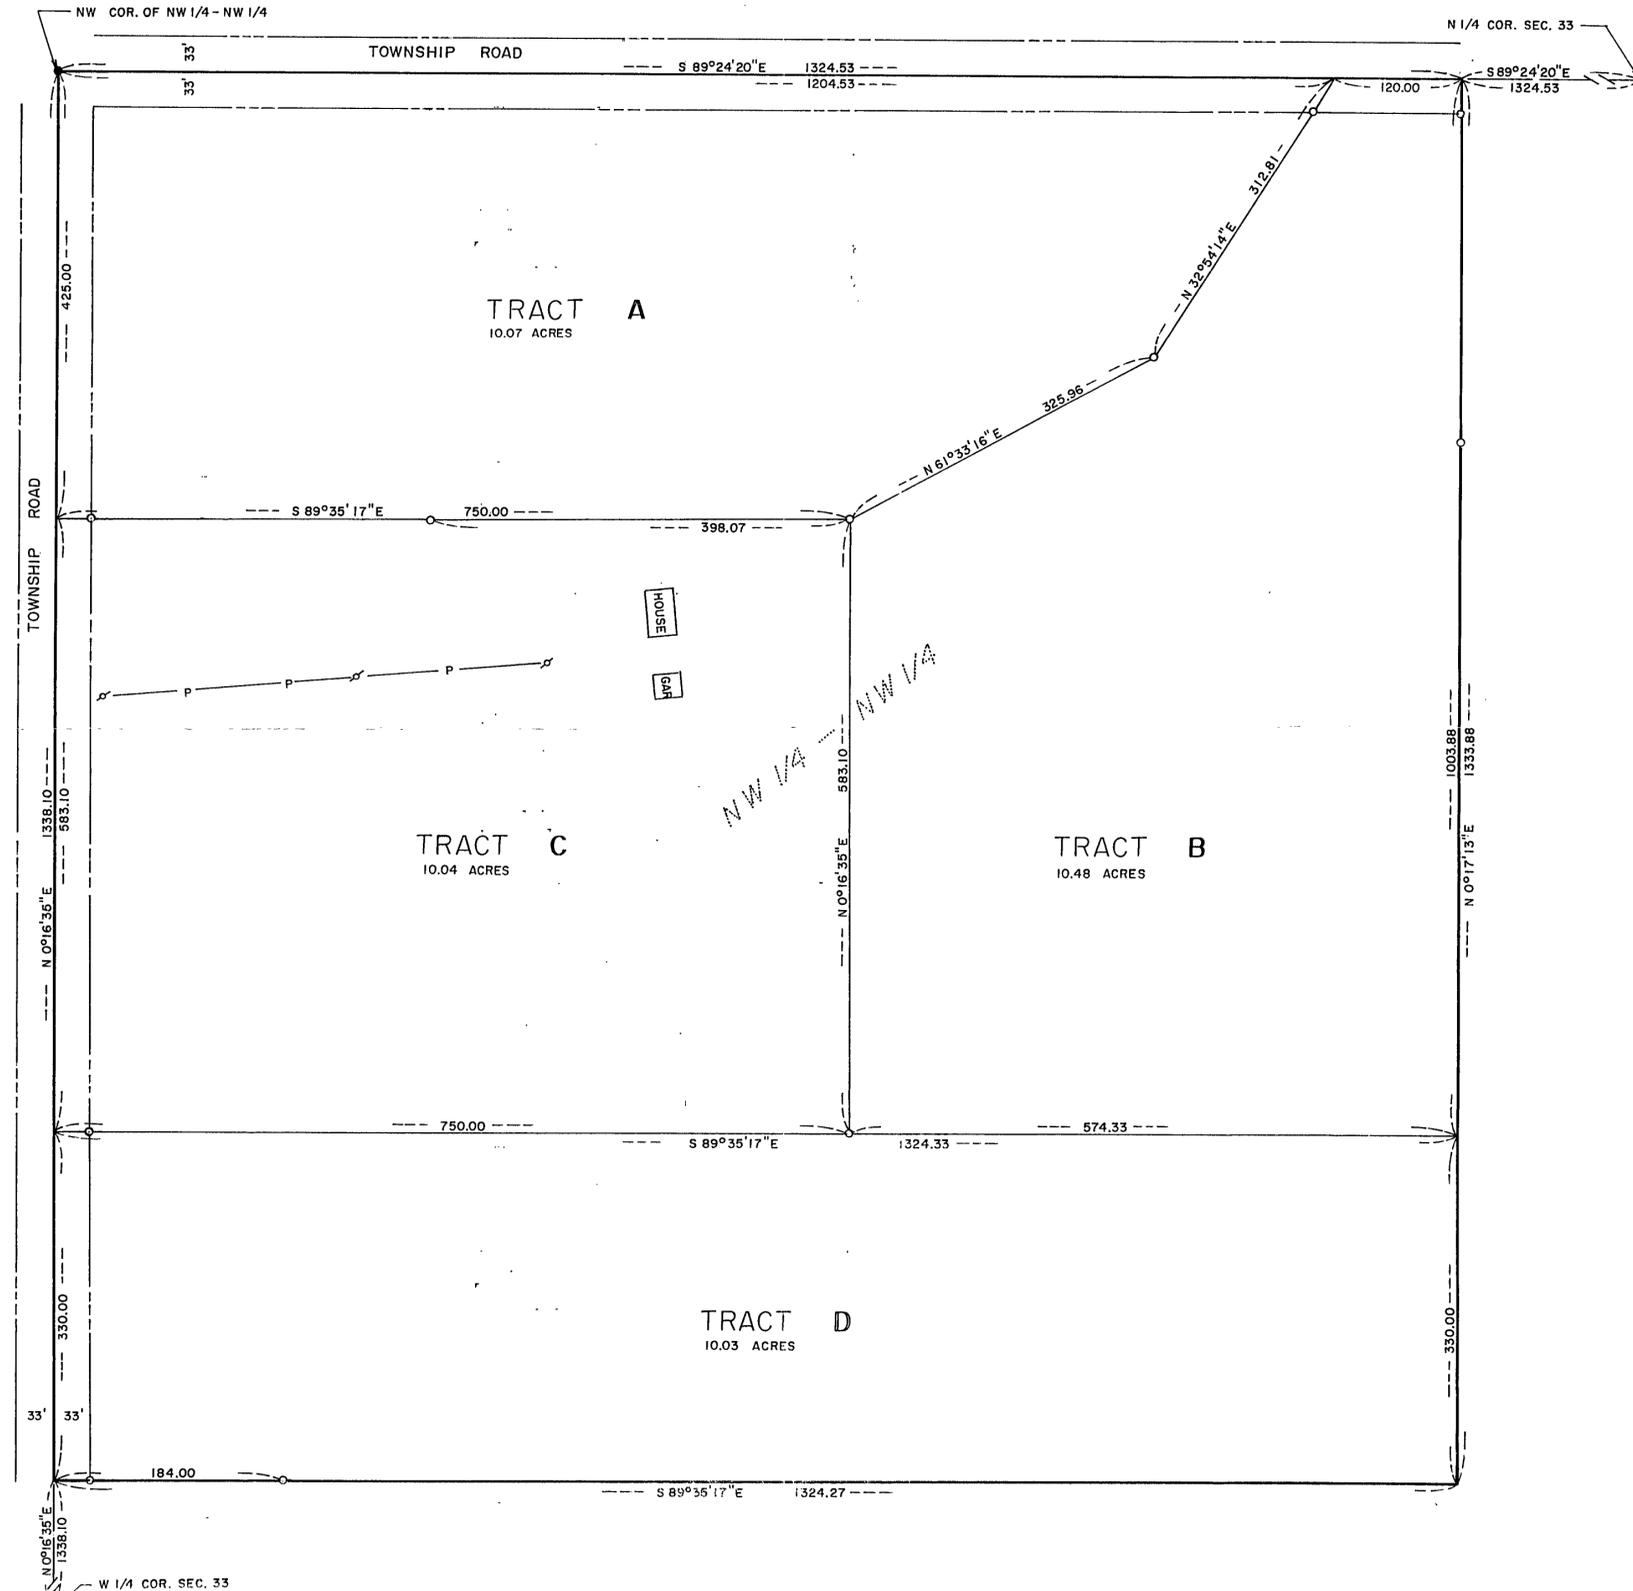


TRACT A: That part of the Northwest Quarter of the Northwest Quarter of Section 33, Township 138 North, Range 30 West, Cass County, Minnesota described as follows: Beginning at the Northwest Corner of said Northwest Quarter of the Northwest Quarter; thence South 0 degrees 16 minutes 35 seconds West, assumed bearing, along the west line of said Northwest Quarter of the Northwest Quarter a distance of 425.00 feet; thence South 89 degrees 35 minutes 17 seconds East a distance of 750.00 feet; thence North 61 degrees 33 minutes 16 seconds East a distance of 325.96 feet; thence North 32 degrees 54 minutes 14 seconds East a distance of 312.81 feet to the north line of said Northwest Quarter of the Northwest Quarter; thence North 89 degrees 24 minutes 20 seconds West along the north line of said Northwest Quarter of the Northwest Quarter a distance of 1204.53 feet to the point of beginning. Subject to township road easements over the north 33.00 feet and the west 33.00 feet of the above described property. Subject to reservations, restrictions and other easements of record, if any.

TRACT B: That part of the Northwest Quarter of the Northwest Quarter of Section 33, Township 138 North, Range 30 West, Cass County, Minnesota described as follows: Commencing at the Northwest Corner of said Northwest Quarter of the Northwest Quarter; thence South 89 degrees 24 minutes 20 seconds East, assumed bearing, along the north line of said Northwest Quarter of the Northwest Quarter a distance of 1204.53 feet to the point of beginning; thence continuing South 89 degrees 24 minutes 20 seconds East along the north line of said Northwest Quarter of the Northwest Quarter a distance of 120.00 feet to the Northeast Corner of said Northwest Quarter of the Northwest Quarter; thence South 0 degrees 17 minutes 13 seconds West along the east line of said Northwest Quarter of the Northwest Quarter a distance of 1003.88 feet; thence North 89 degrees 35 minutes 17 seconds West a distance of 574.33 feet; thence North 0 degrees 16 minutes 35 seconds East a distance of 583.10 feet; thence North 61 degrees 33 minutes 16 seconds East a distance of 325.96 feet; thence North 32 degrees 54 minutes 14 seconds East a distance of 312.81 feet to the point of beginning. Subject to a township road easement over the north 33.00 feet of the above described property. Subject to reservations, restrictions and other easements of record, if any.

TRACT C: That part of the Northwest Quarter of the Northwest Quarter of Section 33, Township 138 North, Range 30 West, Cass County, Minnesota described as follows: Commencing at the Northwest Corner of said Northwest Quarter of the Northwest Quarter; thence South 0 degrees 16 minutes 35 seconds West, assumed bearing, along the west line of said Northwest Quarter of the Northwest Quarter a distance of 425.00 feet to the point of beginning; thence South 89 degrees 35 minutes 17 seconds East a distance of 750.00 feet; thence South 0 degrees 16 minutes 35 seconds West a distance of 583.10 feet; thence North 89 degrees 35 minutes 17 seconds West a distance of 750.00 feet to the west line of said Northwest Quarter of the Northwest Quarter; thence North 0 degrees 16 minutes 35 seconds East along the west line of said Northwest Quarter of the Northwest Quarter a distance of 583.10 feet to the point of beginning. Subject to a township road easement over the west 33.00 feet of the above described tract. Subject to reservations, restrictions and other easements of record, if any.

TRACT D: That part of the Northwest Quarter of the Northwest Quarter of Section 33, Township 138 North, Range 30 West, Cass County, Minnesota described as follows: Commencing at the Northwest Corner of said Northwest Quarter of the Northwest Quarter; thence South 0 degrees 16 minutes 35 seconds West, assumed bearing, along the west line of said Northwest Quarter of the Northwest Quarter a distance of 1008.10 feet to the point of beginning; thence South 89 degrees 35 minutes 17 seconds East a distance of 1324.33 feet to the east line of said Northwest Quarter of the Northwest Quarter; thence South 0 degrees 17 minutes 13 seconds West along the west line of said Northwest Quarter of the Northwest Quarter a distance of 330.00 feet to the Southeast Corner of said Northwest Quarter of the Northwest Quarter; thence North 89 degrees 35 minutes 17 seconds West along the south line of said Northwest Quarter of the Northwest Quarter a distance of 1324.27 feet to the Southwest Corner of said Northwest Quarter of the Northwest Quarter; thence North 0 degrees 16 minutes 35 seconds East along the west line of said Northwest Quarter of the Northwest Quarter a distance of 330.00 feet to the point of beginning. Subject to a township road easement over the west 33.00 feet of the above described tract. Subject to reservations, restrictions and other easements of record, if any.

- INDICATES MONUMENT FOUND
- INDICATES 1/2" PIPE SET, RLS CAP 11865
- BEARINGS ARE BASED ON ASSUMED DATUM

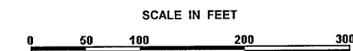

I hereby certify that this survey, plan, or report was prepared by me or under my direct supervision, and that I am a duly LICENSED LAND SURVEYOR under the laws of the State of Minnesota.

Date 7/7/1998 James W. Nielsen
 Licensed Land Surveyor
 Minnesota License No. 11865