
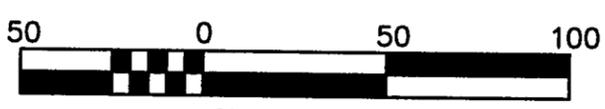


CERTIFICATE OF SURVEY

TRACT 7, SYLVAN SERIES "A", CASS COUNTY, MINNESOTA

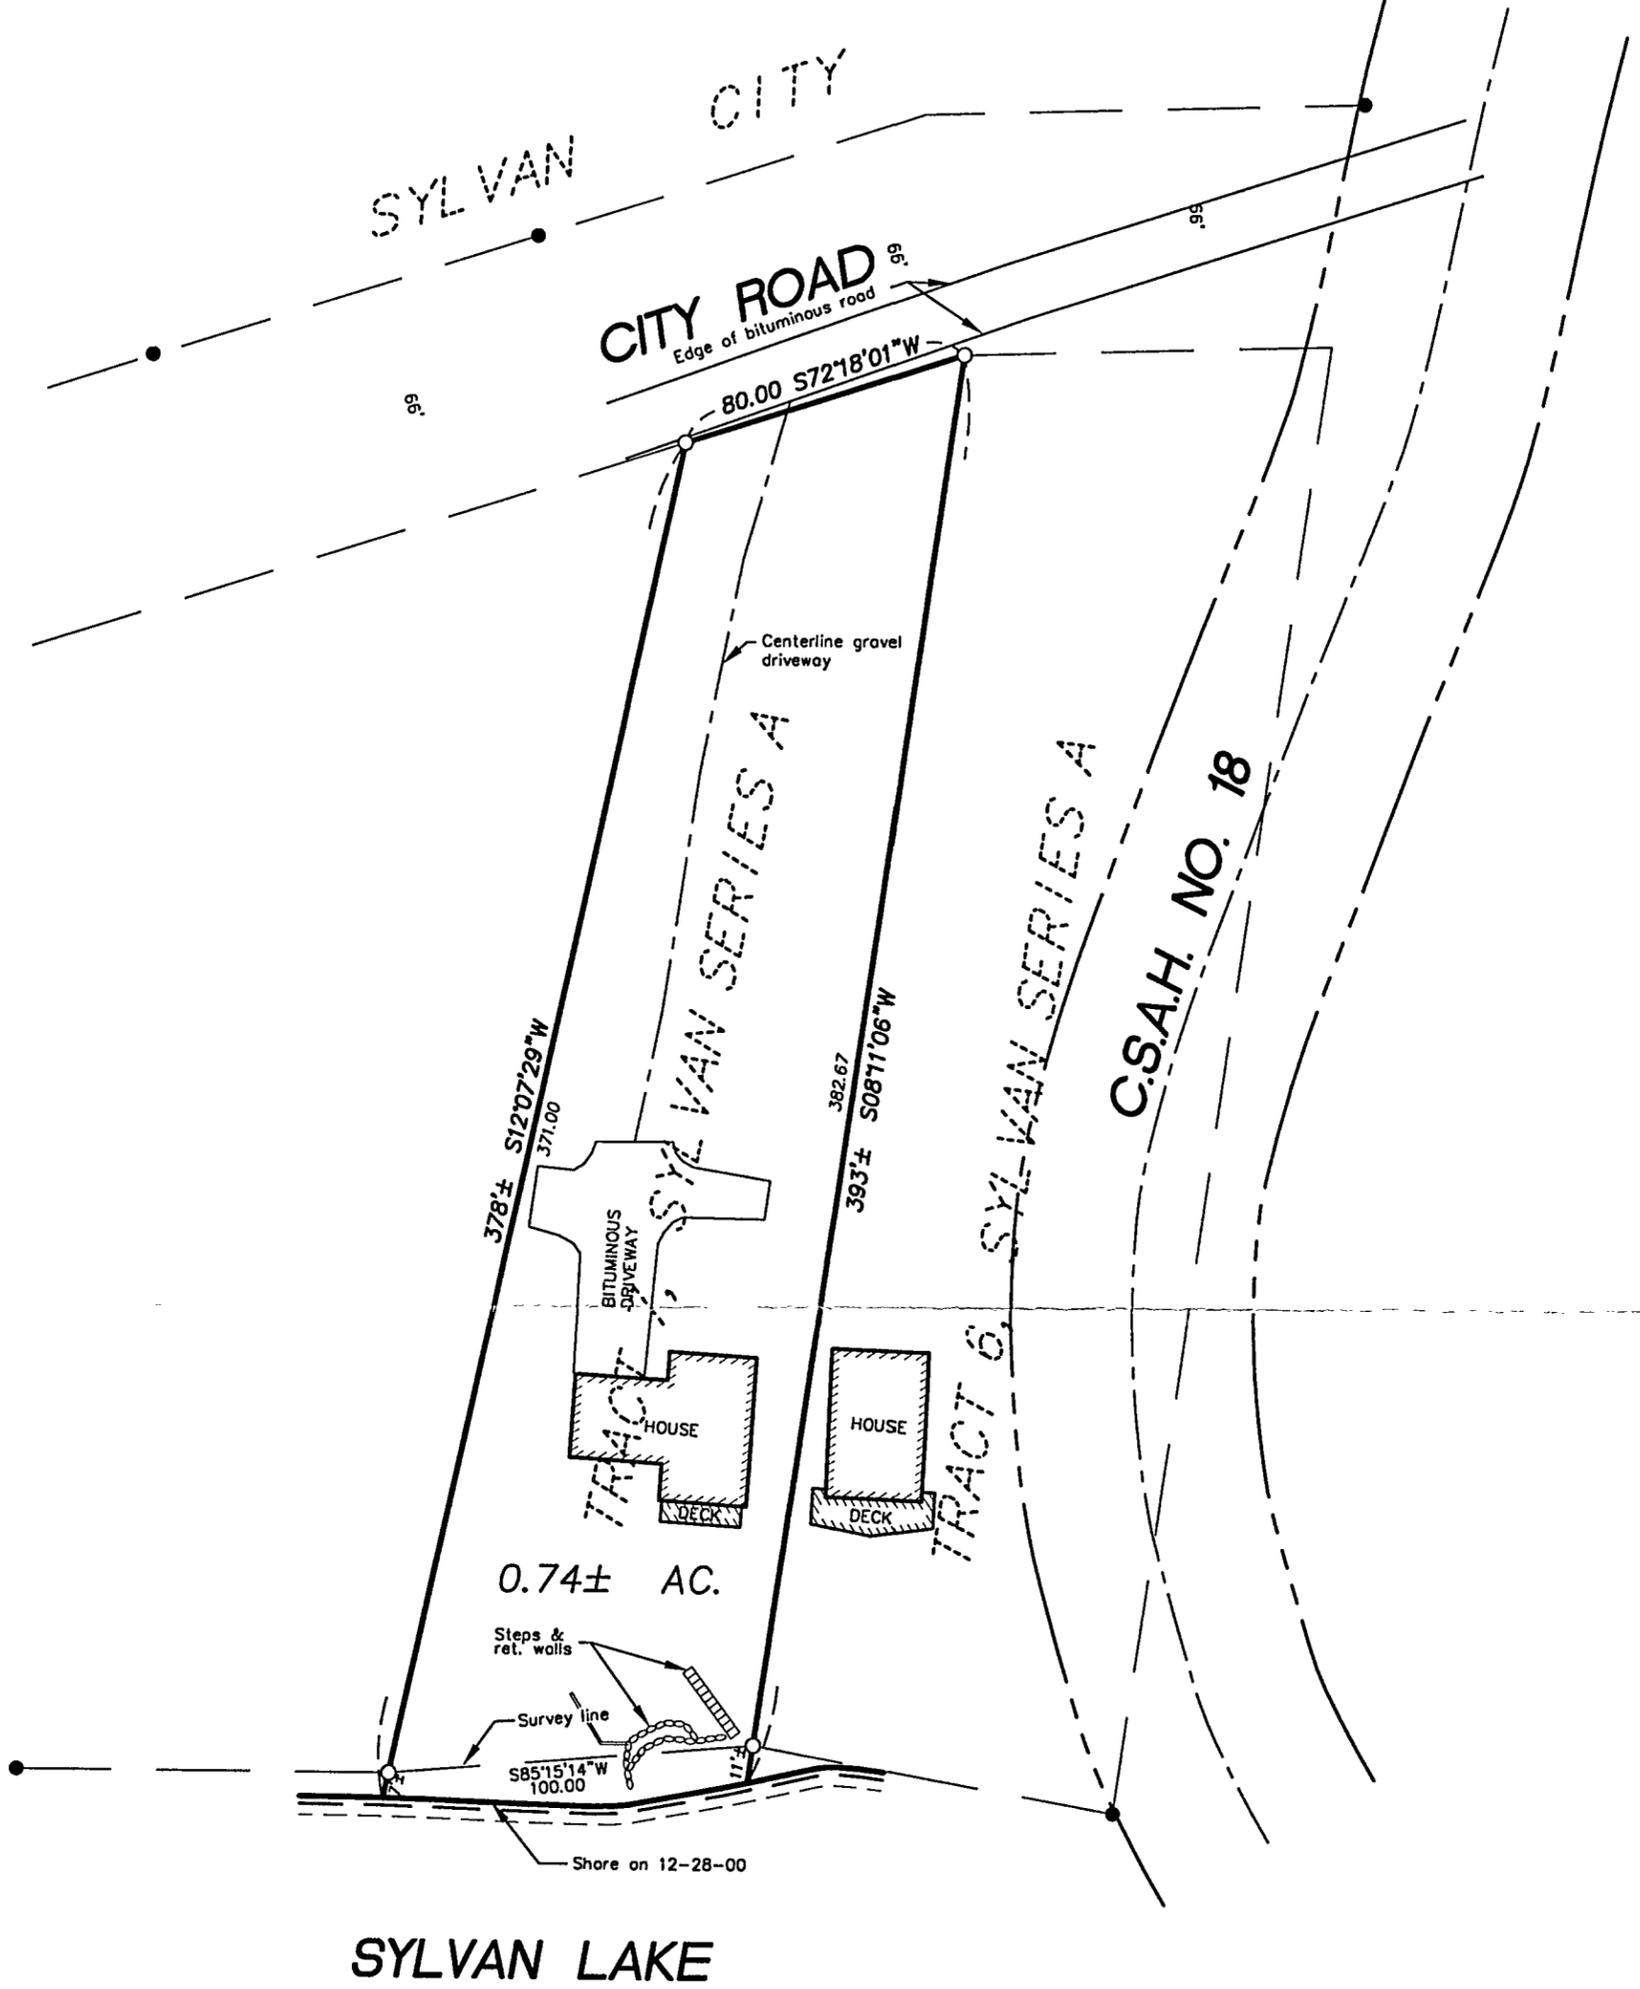

SCALE IN FEET
 BEARINGS BASED ON ASSUMED DATUM
 ● = IRON MONUMENT FOUND
 ○ = IRON PIPE SET

RECEIVED
 #1091
 FEB 6 2001
 31/134/29
 COUNTY SURVEYOR
 PART OF GOVT LOT 5

**WIDSETH
 SMITH
 NOLTING**
 ENGINEERS
 ARCHITECTS

2000 Industrial Park Road
 P.O. Box 2720
 Baxter, MN. 56425
 218-829-5117
 LAND SURVEYORS
 PROJECT MANAGERS

PREPARED FOR: **Dave Utke**
 I HEREBY CERTIFY THAT THIS SURVEY, PLAN OR REPORT WAS PREPARED BY ME OR UNDER MY DIRECT SUPERVISION AND THAT I AM A DULY REGISTERED LAND SURVEYOR UNDER THE LAWS OF THE STATE OF MINNESOTA.

 JEFFREY W. MILLER
 REG. NO. 13336 DATE 2.02.01

DWG. NAME **UTKE**
 WSN JOB NO. **292B607**
 FILE NO.