
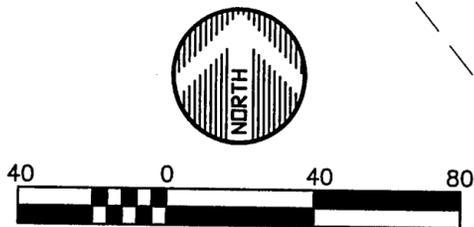


# CERTIFICATE OF SURVEY

LOT 6, BIRCH GROVE ON GULL, CASS COUNTY, MINNESOTA

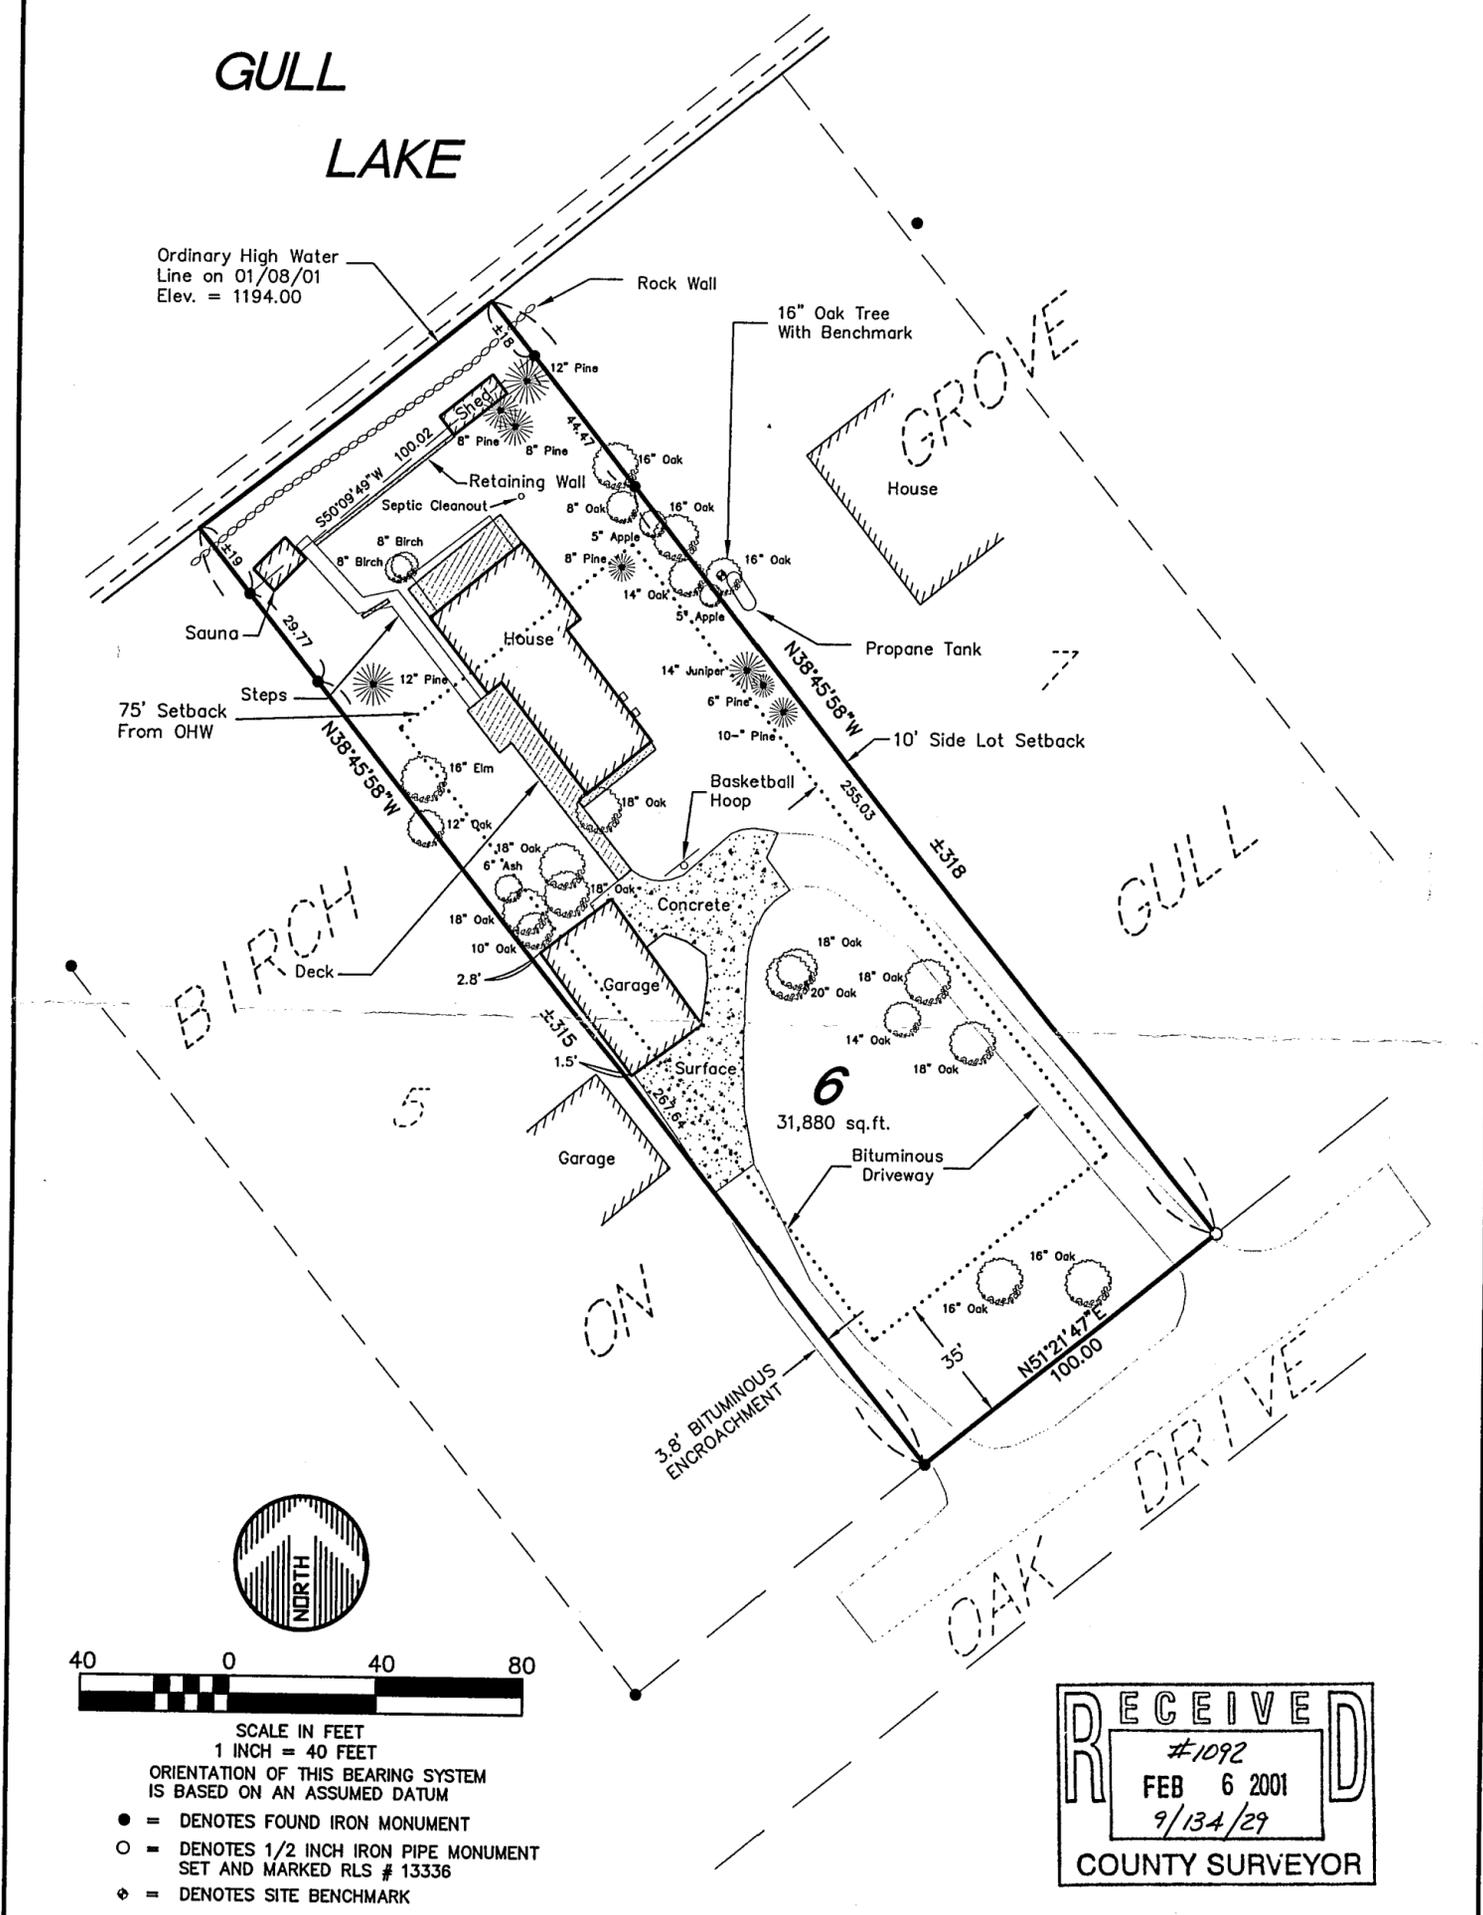

SCALE IN FEET  
1 INCH = 40 FEET  
ORIENTATION OF THIS BEARING SYSTEM  
IS BASED ON AN ASSUMED DATUM

- = DENOTES FOUND IRON MONUMENT
- = DENOTES 1/2 INCH IRON PIPE MONUMENT  
SET AND MARKED RLS # 13336
- ◆ = DENOTES SITE BENCHMARK

**RECEIVED**  
 #1092  
 FEB 6 2001  
 9/134/29  
 COUNTY SURVEYOR

BENCHMARK IS A SPIKE IN FACE OF  
16" OAK TREE. ELEVATION = 1217.98

NOTE: BLUFF DETERMINATION PERFORMED AS PART OF  
THIS SURVEY. BLUFF NOT PRESENT ON THIS PROPERTY.

**WIDSETH  
SMITH  
NOLTING**  
ENGINEERS  
ARCHITECTS

2000 Industrial Park Road  
P.O. Box 2720  
Baxter, MN. 56425  
218-829-5117

LAND SURVEYORS  
PROJECT MANAGERS

PREPARED FOR: **KUEPERS INC.**

I HEREBY CERTIFY THAT THIS SURVEY, PLAN OR REPORT WAS  
PREPARED BY ME OR UNDER MY DIRECT SUPERVISION AND THAT  
I AM A DULY REGISTERED LAND SURVEYOR UNDER THE LAWS OF  
THE STATE OF MINNESOTA.

*Jeffrey W. Miller*  
JEFFREY W. MILLER  
REG. NO. 13336 DATE 2.05.01

DWG. NAME weaver.DWG

WSN JOB NO. 292b632

FILE NO.