


OKERMAN SURVEYING

Registered Land Surveyors


ELVIN HELLER

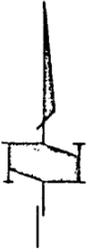

Scale 1"=100'

DESCRIPTIONS:

- A - That part of Government Lot 3, Section 18, Township 145 North, Range 28 West of the 5th Principal Meridian described as follows: Commencing at the Northwest corner of said Government Lot 3; thence on an assumed bearing of North 88°55'30" East along the North line of said Government Lot 3 a distance of 456.32 feet; thence South 01°04'30" East a distance of 169.83 feet; thence South 73°43' East a distance of 246.50 feet to the actual point of beginning of the parcel to be described; thence continue South 73°43' East a distance of 100.00 feet; thence South 13°42' East a distance of 366.50 feet; thence South 76°18' West a distance of 200.00 feet; thence North 01°33' East a distance of 430.66 feet to the point of beginning and there terminating.
- B - That part of Government Lot 3, Section 18, Township 145 North, Range 28 West of the 5th Principal Meridian described as follows: Commencing at the Northwest corner of said Government Lot 3; thence on an assumed bearing of North 88°55'30" East along the North line of said Government Lot 3 a distance of 456.32 feet; thence South 01°04'30" East a distance of 169.83 feet to the actual point of beginning of the parcel to be described; thence South 73°43' East a distance of 246.50 feet; thence South 01°33' West a distance of 430.66 feet; thence South 76°18' West a distance of 100.00 feet; thence North 13°42' West a distance of 538.70 feet to the point of beginning and there terminating.

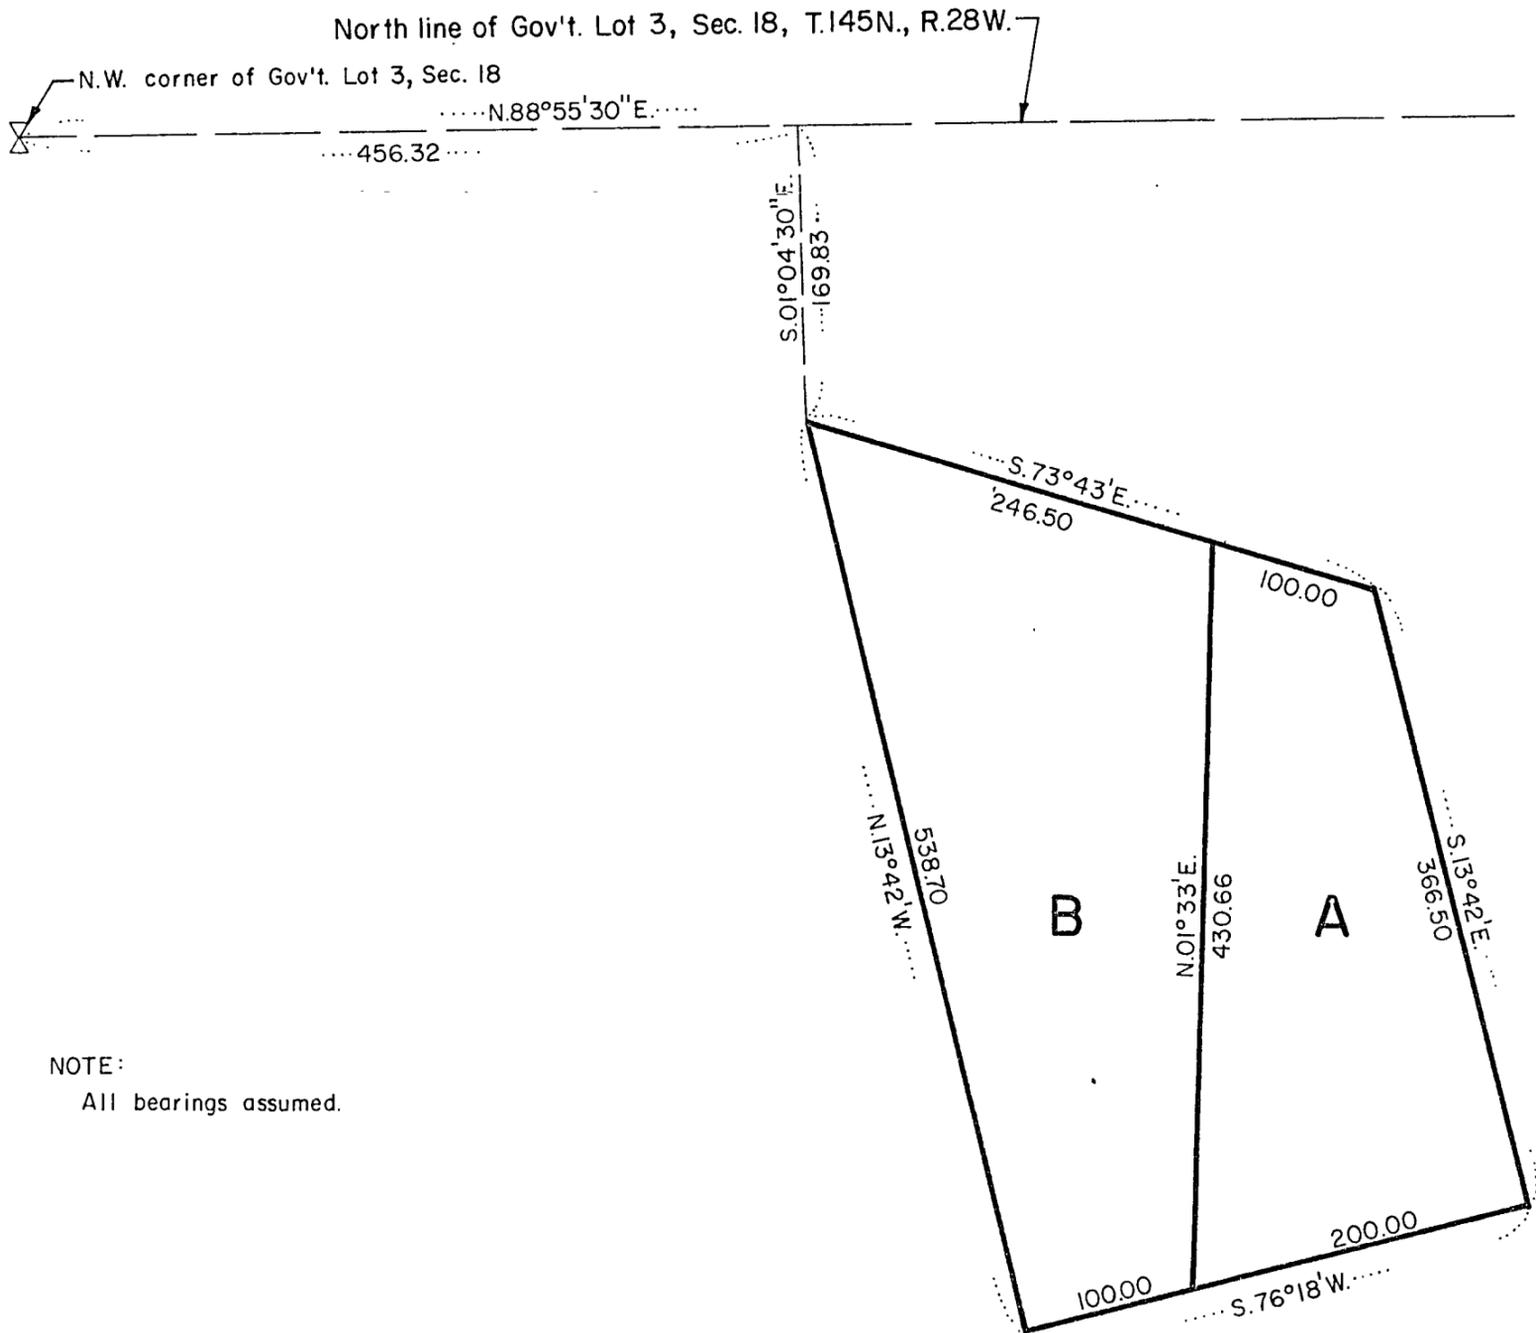

NOTE:
 All bearings assumed.