


CERTIFICATE OF SURVEY

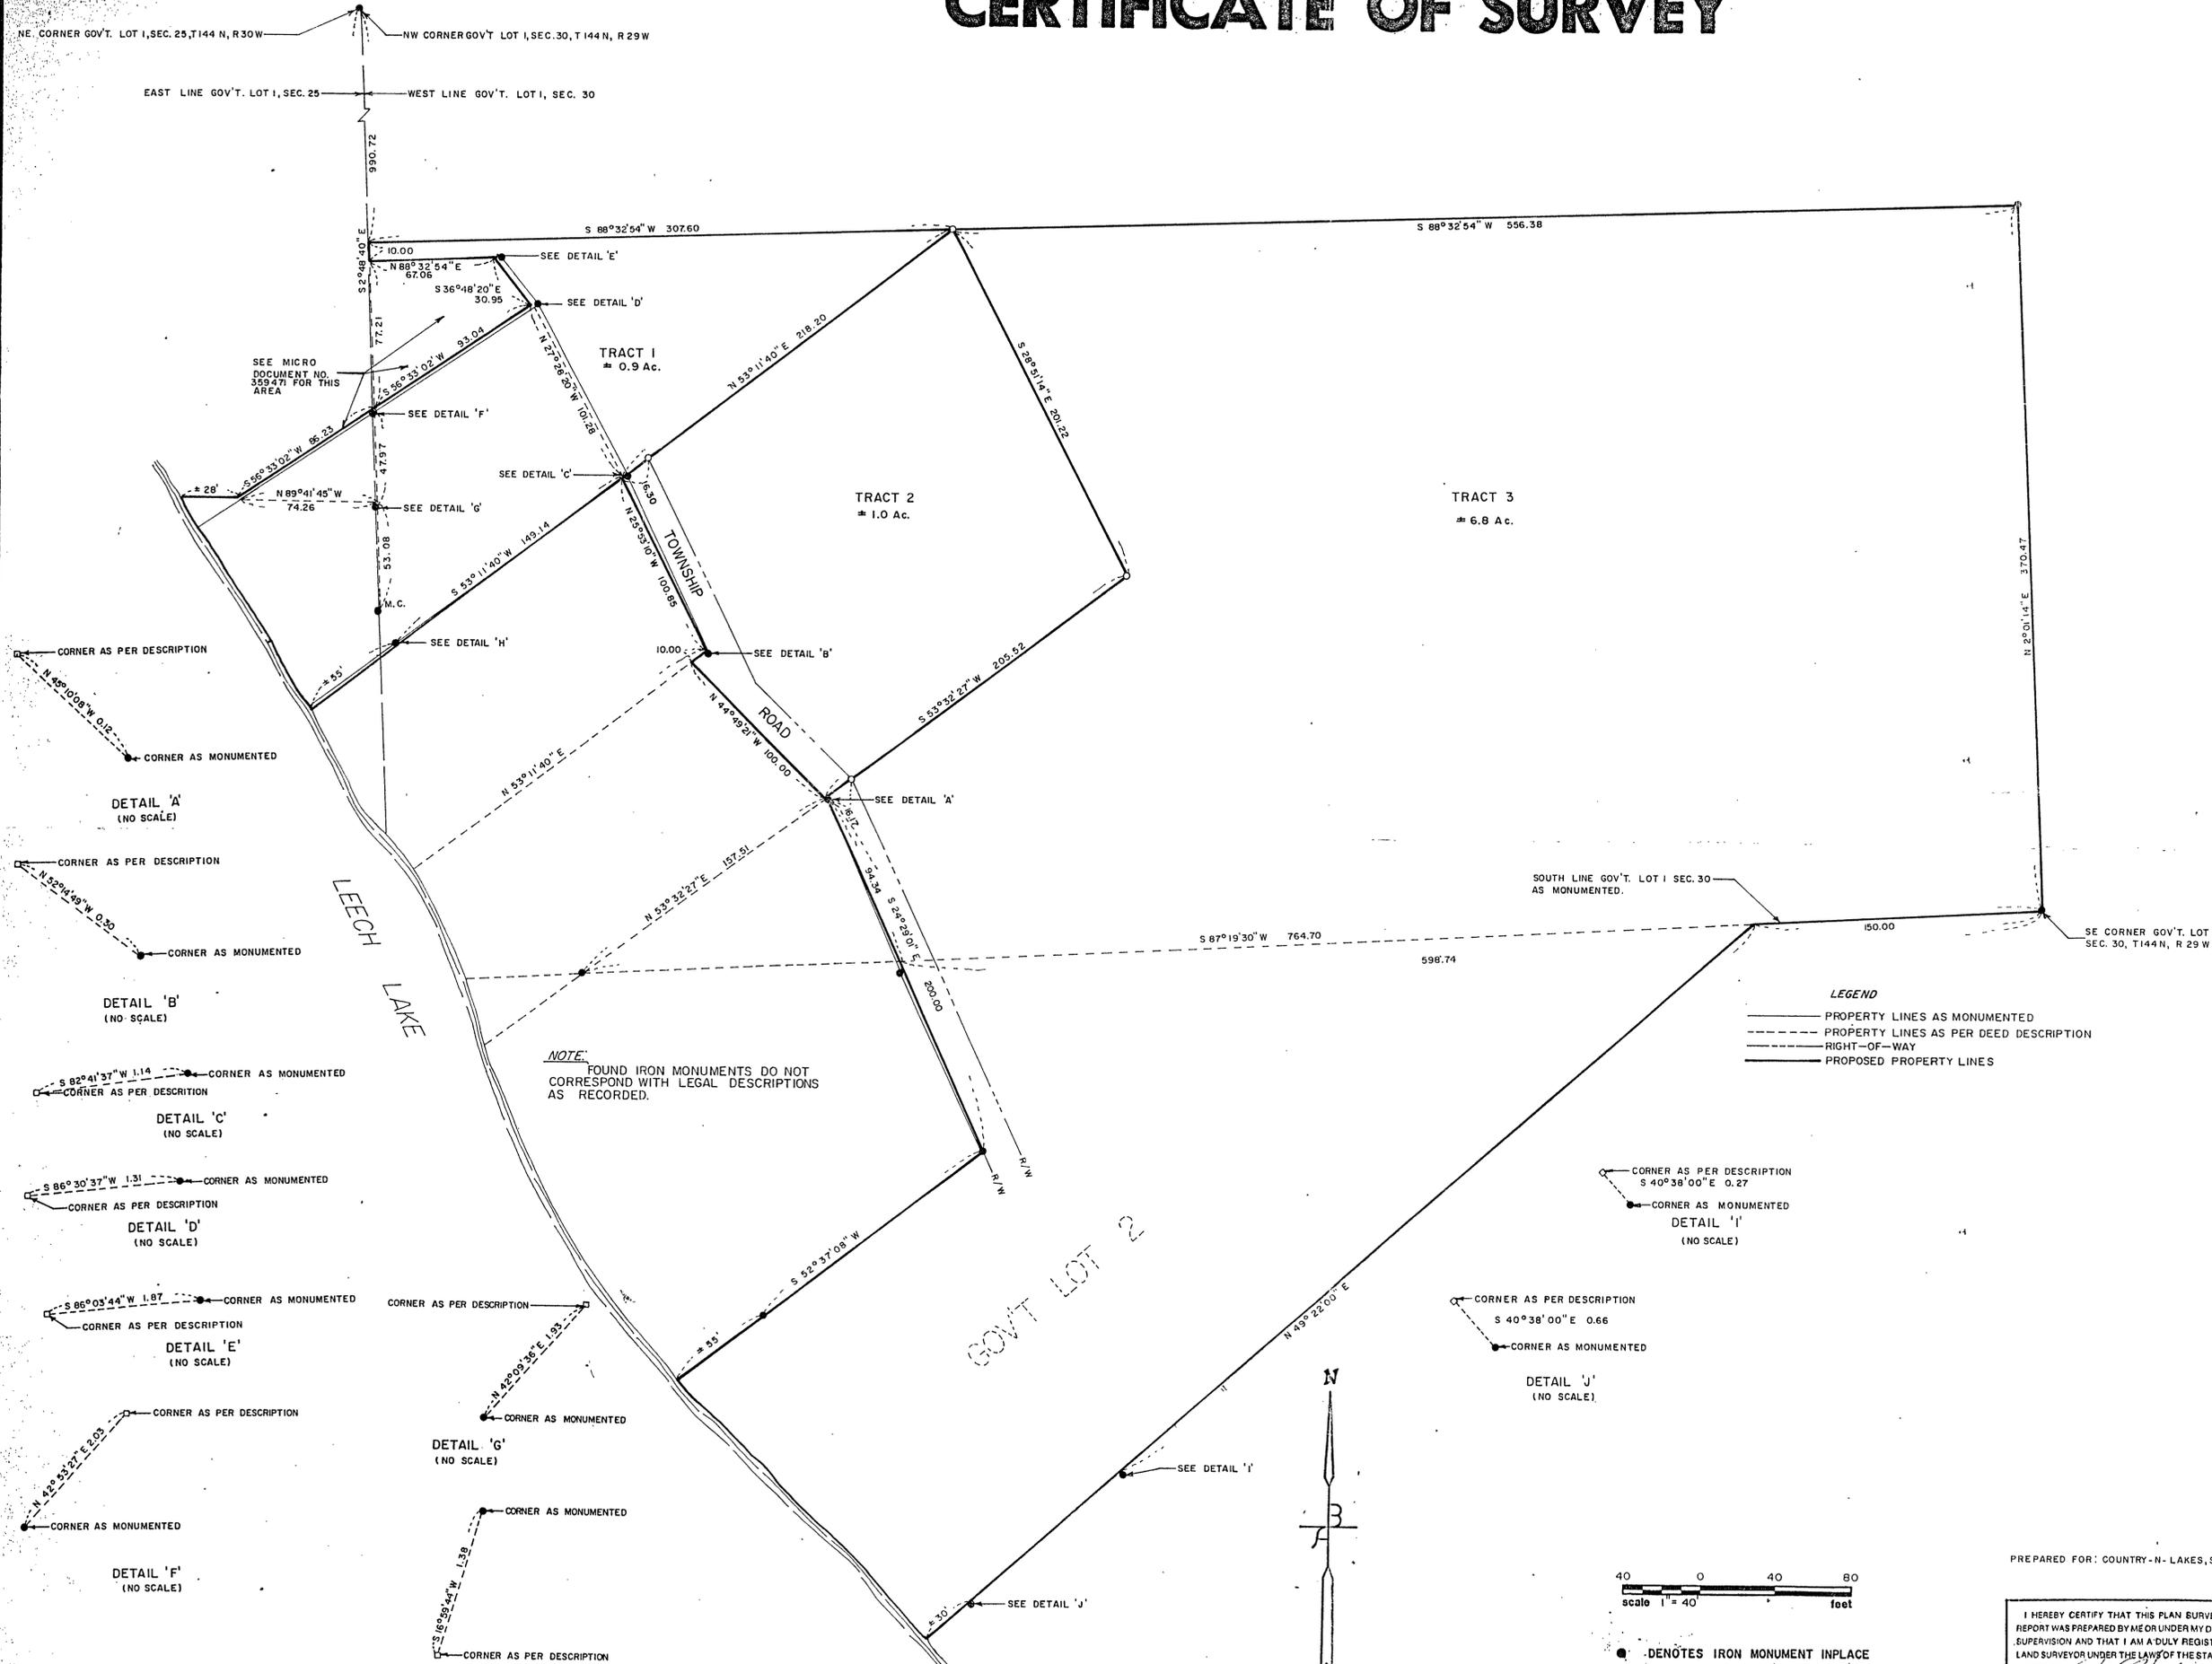

DESCRIPTION: TRACT 1
 That part of Government Lot 1, Section 30, Township 144 North, Range 29 West and Government Lot 1, Section 25, Township 144 North, Range 30 West, Cass County, Minnesota, described as follows:
 Commencing at the Southeast corner of said Government Lot 1, Section 30; thence on an assumed bearing of South 87 degrees 19 minutes 30 seconds West along the South line of said Government Lot 1, Section 30, a distance of 764.70 feet; thence North 53 degrees 32 minutes 27 seconds East a distance of 157.51 feet; thence North 14 degrees 49 minutes 21 seconds West along said right-of-way of the existing Township Road; thence North 44 degrees 11 minutes 40 seconds East along said right-of-way a distance of 100.00 feet; thence North 53 degrees 11 minutes 40 seconds East along said right-of-way a distance of 10.00 feet; thence North 25 degrees 53 minutes 14 seconds West along said right-of-way a distance of 100.85 feet to the point of beginning of the tract to be described; thence North 53 degrees 32 minutes 27 seconds East a distance of 218.20 feet; thence South 88 degrees 32 minutes 54 seconds West a distance of 307.60 feet to the West line of Government Lot 1 of said Section 30; thence South 2 degrees 14 seconds West along said West line a distance of 2 degrees 48 minutes to a point on the West line of Government Lot 1 of said Section of Government Lot 1 of Section 30 as described in Micro Document Number 359471 in the Records Office in Cass County, Minnesota; thence North 88 degrees 32 minutes 54 seconds East along the North line as described in said document a distance of 67.06 feet; thence South 36 degrees 48 minutes 20 seconds East a distance of 30.25 feet as described in said document; thence South 56 degrees 33 minutes 02 seconds West a distance of 98.04 feet to the East line of Government Lot 1 said Section 25 as described in said document; thence continuing South 56 degrees 33 minutes 2 seconds West a distance of 86.23 feet as described in said document; thence North 89 degrees 41 minutes 45 seconds along said waters edge to Leech Lake; thence Southeastly bears South 53 degrees 11 minutes 40 seconds West from the point of beginning of the tract to the point of beginning and there terminating. Containing 0.9 acres, more or less.
 Subject to any and all easements of record.

DESCRIPTION: TRACT 2
 That part of Government Lot 1, Section 30, Township 144 North, Range 29 West, Cass County, Minnesota, described as follows:
 Commencing at the Southeast corner of said Government Lot 30 seconds West along the South line of said Government Lot 1 a distance of 764.70 feet; thence North 53 degrees 32 minutes 27 seconds East a distance of 157.51 feet to the point of beginning of the tract to be described and the Southwesterly degree 49 minutes 21 seconds West along said right-of-way a distance of 100.00 feet; thence North 53 degrees 11 minutes 40 seconds East along said right-of-way a distance of 10.00 feet; thence North 25 degrees 53 minutes 14 seconds West along said right-of-way a distance of 100.85 feet; thence North 53 degrees 11 minutes 40 seconds East a distance of 218.20 feet; thence South 88 degrees 32 minutes 54 seconds West a distance of 307.60 feet to the point of beginning and there terminating. Containing 1.0 acres, more or less.
 Subject to easement for Township Road right-of-way.
 Subject to any and all easements of record.

DESCRIPTION: TRACT 3
 That part of Government Lot 1 and that part of Government Lot 2, Section 30, Township 144 North, Range 29 West, Cass County, Minnesota, described as follows:
 Commencing at the Southeast Corner of said Government Lot 1; thence on an assumed bearing of South 87 degrees 19 minutes 30 seconds West along the South line of said Government Lot 1 a distance of 150.00 feet to the point of beginning of the tract to be described; thence North 87 degrees 19 minutes 30 seconds East along the South line of said Government Lot 1 a distance of 150.00 feet to said Southeast corner of Government Lot 1; thence North 2 degrees 14 seconds West along the East line of said Government Lot 1 a distance of 370.47 feet to a point, said point lying 990.72 feet South of the Northwest corner of said Government Lot 1; thence South 88 degrees 32 minutes 54 seconds West a distance of 556.38 feet; thence South 28 degrees 51 minutes 14 seconds East a distance of 201.22 feet; thence South 53 degrees 32 minutes 27 seconds West a distance of 205.52 feet; thence South 24 degrees 29 minutes 1 second East a distance of 200.00 feet; thence South 52 degrees 37 minutes 08 seconds West to the waters edge of Leech Lake; thence Southeastly along said waters edge to its intersection with a line that bears South 49 degrees 22 minutes 00 seconds West from the point of beginning; thence North 49 degrees 22 minutes 00 seconds East to the point of beginning and there terminating. Containing 6.8 acres, more or less.
 Subject to easement for Township Road purposes.
 Subject to any and all easements of record.

LEGEND
 ——— PROPERTY LINES AS MONUMENTED
 - - - - - PROPERTY LINES AS PER DEED DESCRIPTION
 - - - - - RIGHT-OF-WAY
 - - - - - PROPOSED PROPERTY LINES

NOTE:
 FOUND IRON MONUMENTS DO NOT CORRESPOND WITH LEGAL DESCRIPTIONS AS RECORDED.



PREPARED FOR: COUNTRY-N-LAKES, SEC. 30, T144N, R 29W, 99001

I HEREBY CERTIFY THAT THIS PLAN SURVEY OR REPORT WAS PREPARED BY ME OR UNDER MY DIRECT SUPERVISION AND THAT I AM A DULY REGISTERED LAND SURVEYOR UNDER THE LAWS OF THE STATE OF MINNESOTA
 14 700

W. BENSEN AND ASSOCIATES INC
 Park Rapids, MN 218-732-3323