

PLAT OF SURVEY

PART OF GOV'T. LOT 3, SEC. 23, T. 144N., R. 29 W.

NE COR. - N'LY.
PORTION OF LOT 3



SCALE: 1 INCH = 100 FEET

○ = IRON PIPE MONUMENT


⊙ = U.S.G.L.O. BRASS CAP MONUMENT

I hereby certify that this survey, plan or report was prepared by me or under my direct supervision and that I am a duly registered Professional Engineer and Land Surveyor under the laws of Minn.

R. F. Schneider

Date Dec. 2, 1967 Reg. No. 5740

R. F. SCHNEIDER
REG. PROF. ENG'R & LAND SURVEYOR
MINN. REG. NO. 5740

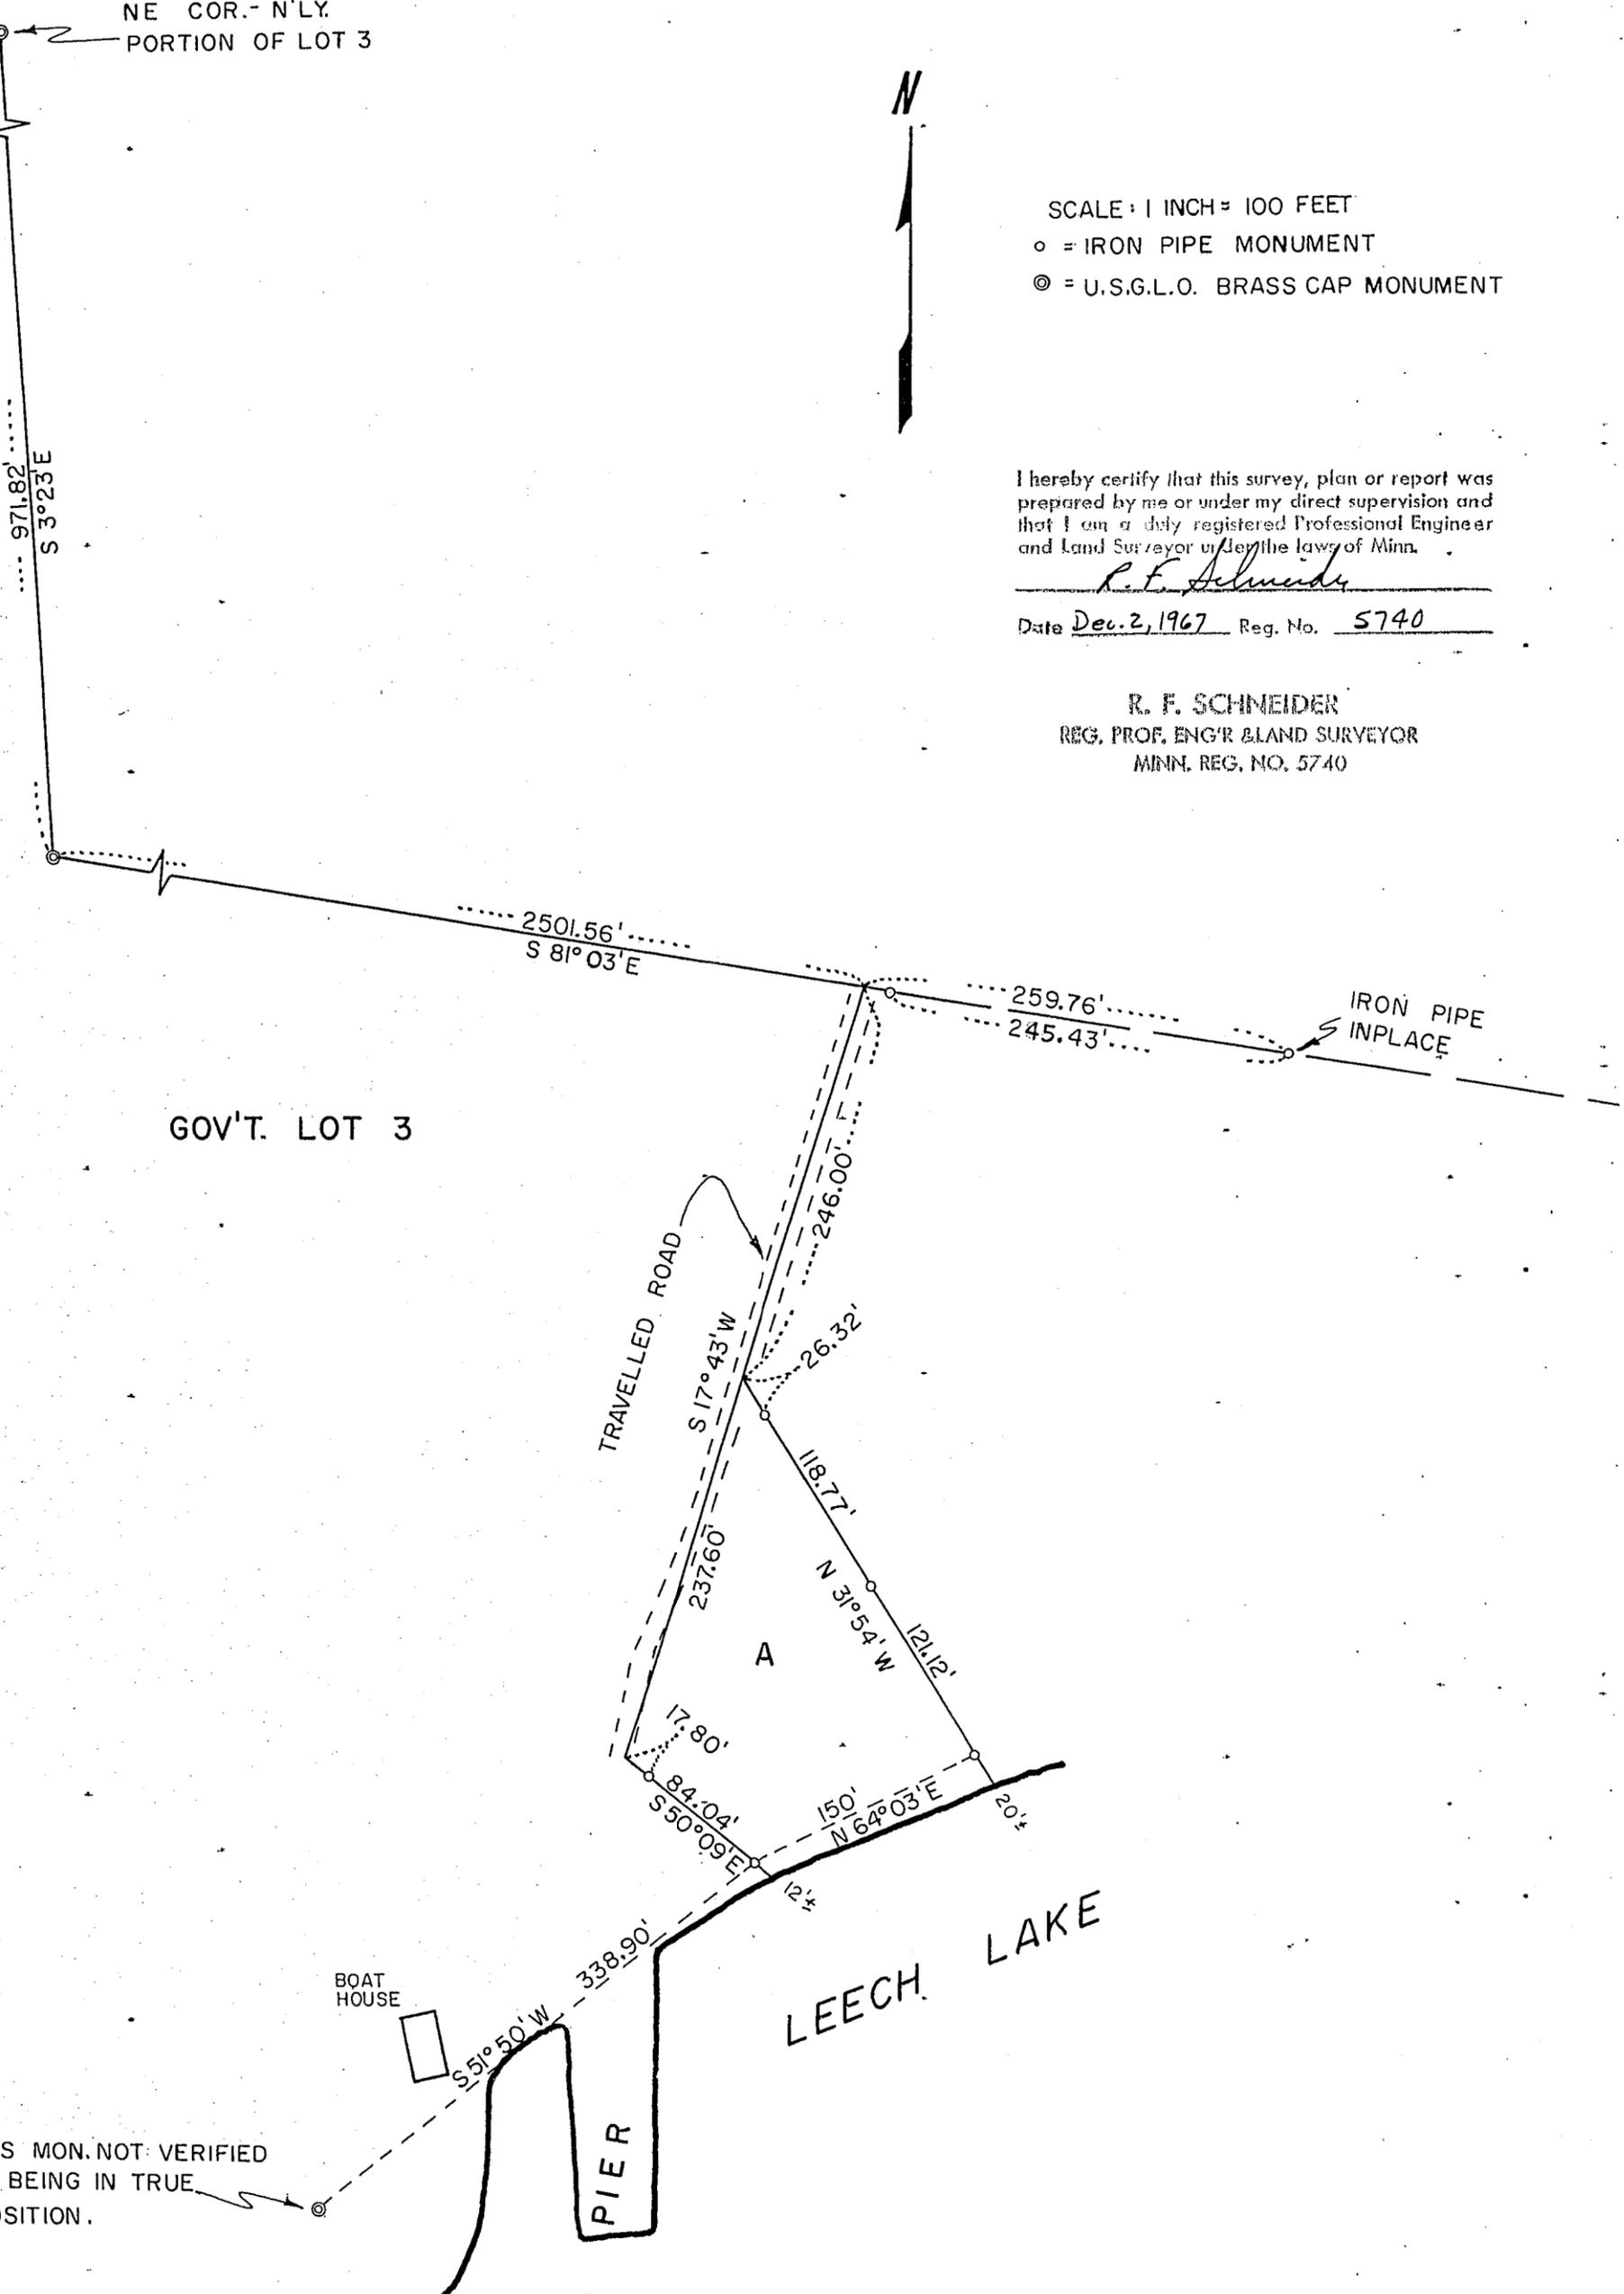

GOV'T. LOT 3

LEECH LAKE

PIER

BOAT HOUSE

THIS MON. NOT VERIFIED AS BEING IN TRUE POSITION.