


— — CERTIFICATE OF SURVEY — —

PART OF GOVERNMENT LOT 4, SECTION 24,
TOWNSHIP 144 NORTH, RANGE 30 WEST OF
THE 5th PRINCIPAL MERIDIAN, CASS COUNTY, MINNESOTA

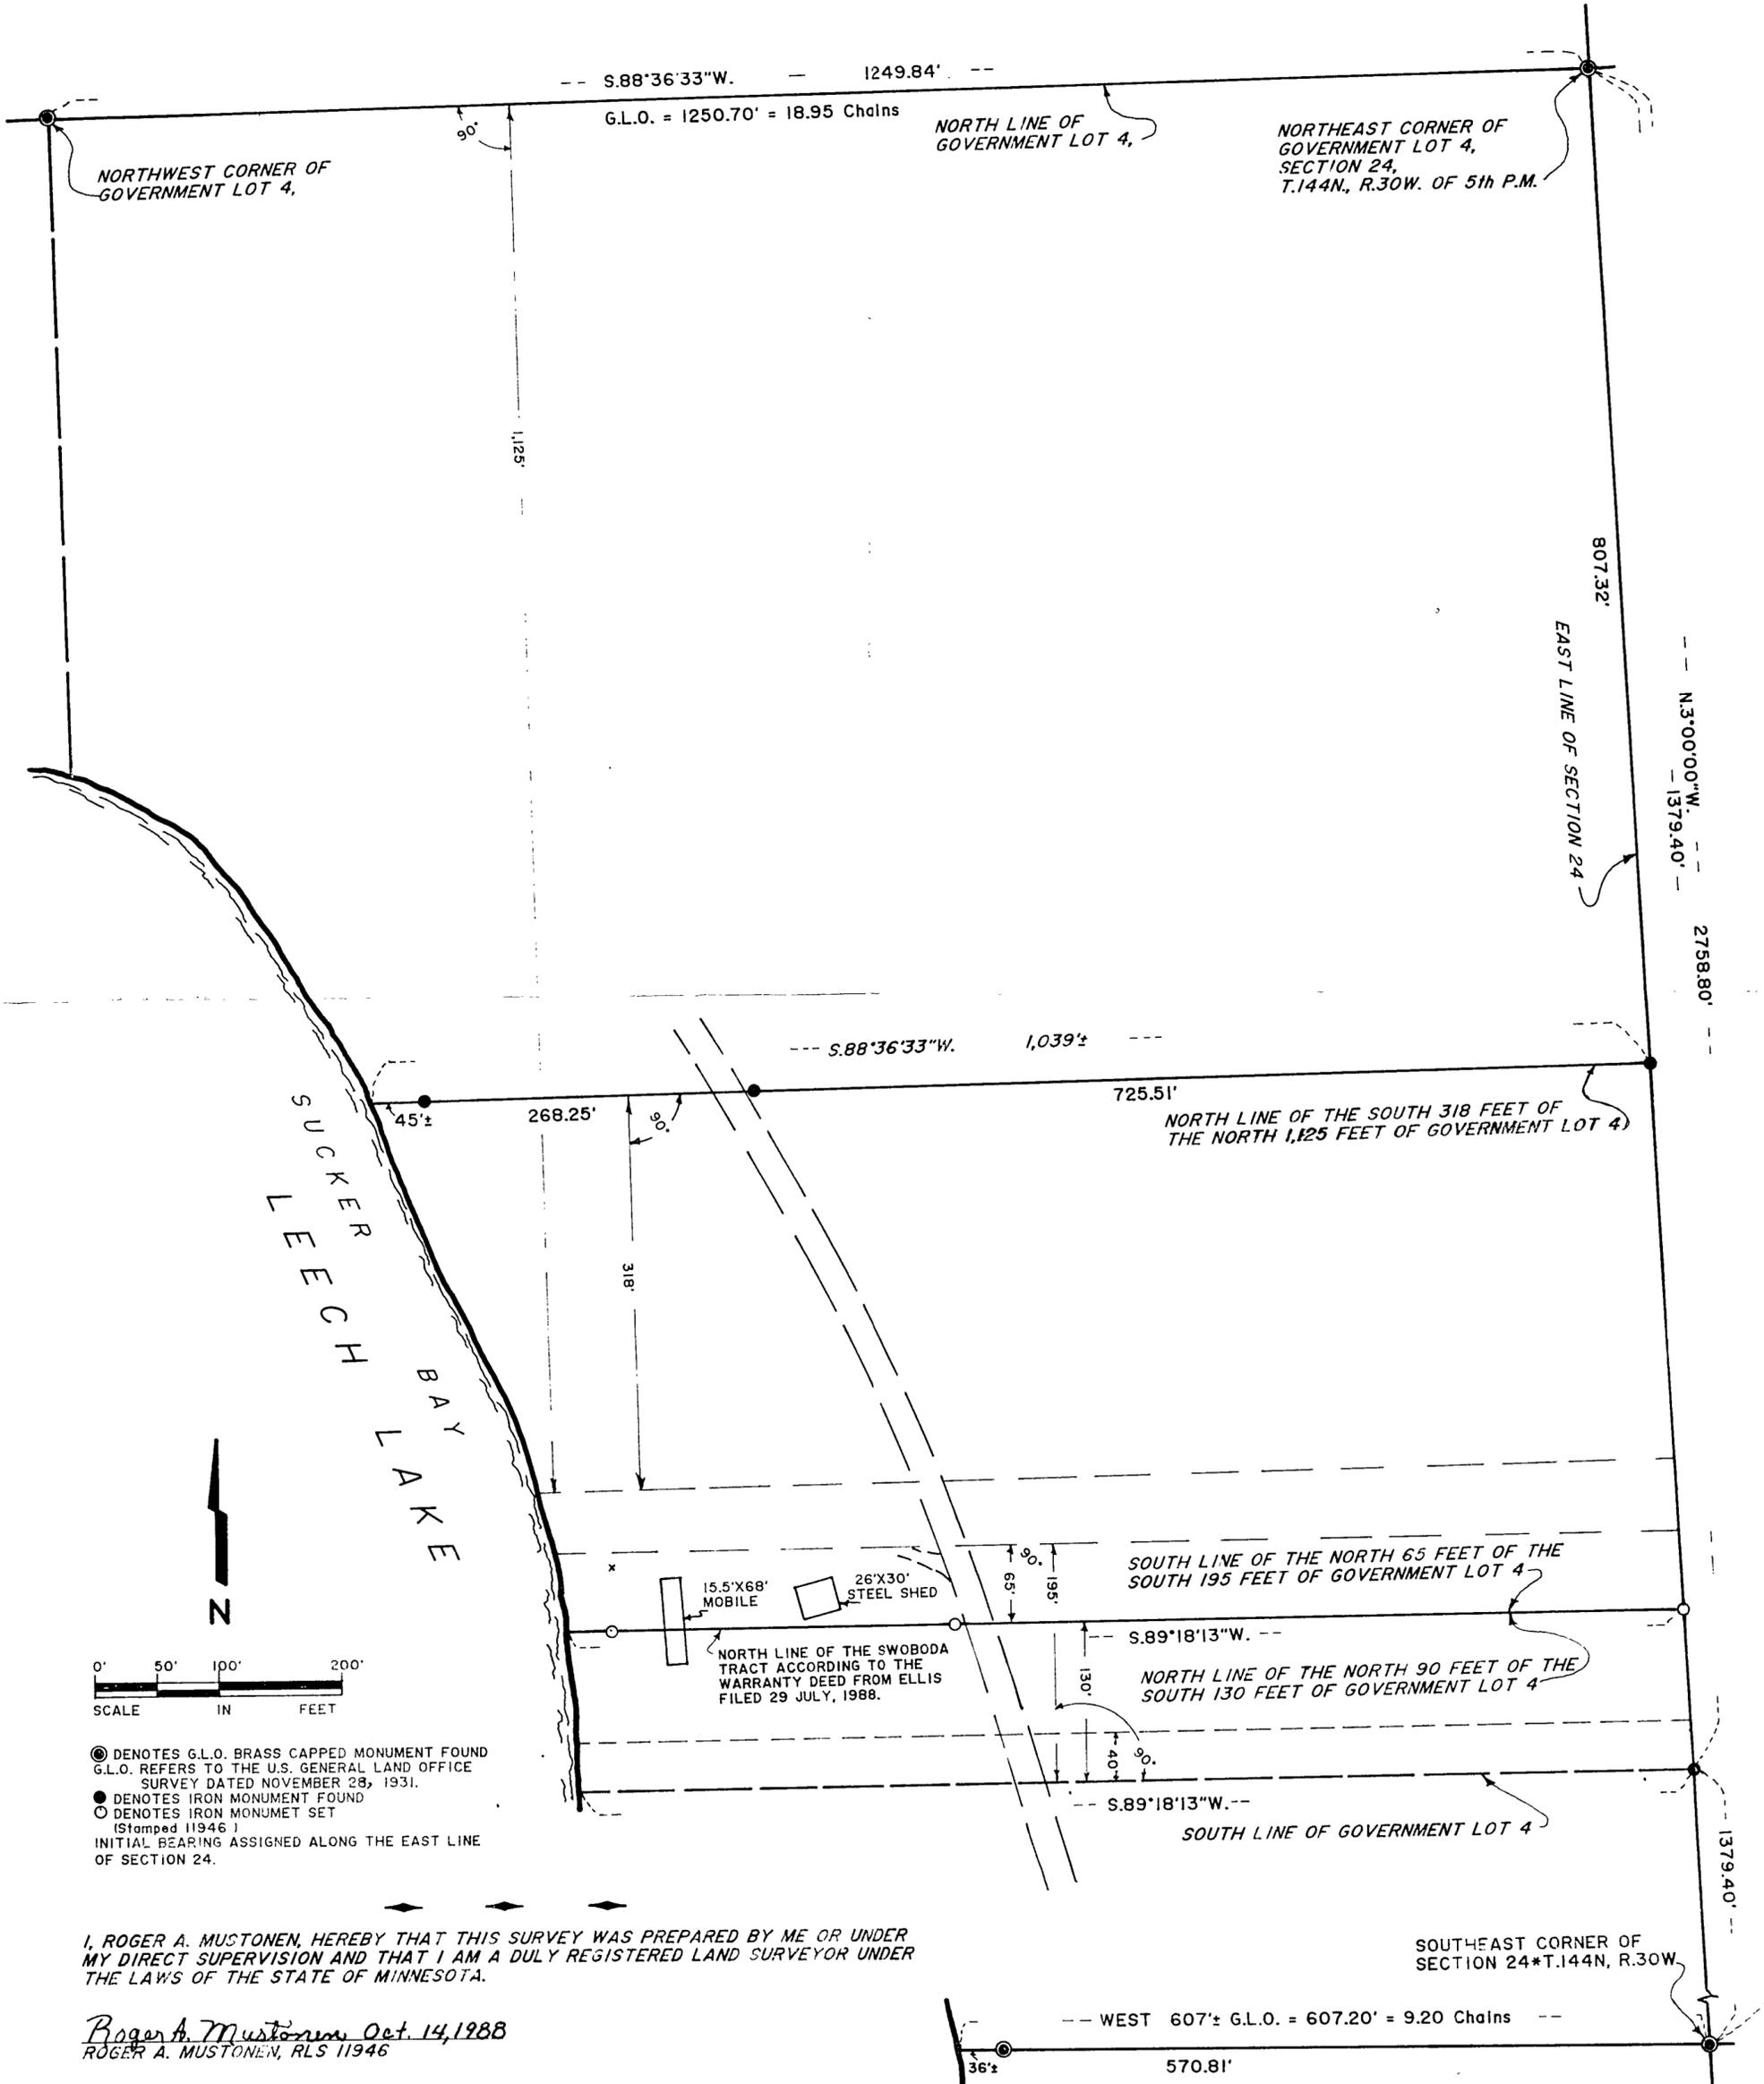

● DENOTES G.L.O. BRASS CAPPED MONUMENT FOUND
 G.L.O. REFERS TO THE U.S. GENERAL LAND OFFICE
 SURVEY DATED NOVEMBER 28, 1931.
 ○ DENOTES IRON MONUMENT FOUND
 ○ DENOTES IRON MONUMENT SET
 (Stamped 11946)
 INITIAL BEARING ASSIGNED ALONG THE EAST LINE
 OF SECTION 24.

I, ROGER A. MUSTONEN, HEREBY THAT THIS SURVEY WAS PREPARED BY ME OR UNDER MY DIRECT SUPERVISION AND THAT I AM A DULY REGISTERED LAND SURVEYOR UNDER THE LAWS OF THE STATE OF MINNESOTA.

Roger A. Mustonen Oct. 14, 1988
ROGER A. MUSTONEN, RLS 11946

AMI SURVEYORS & MAPPERS

PROFESSIONAL BUILDING - P.O. BOX 403
LONGVILLE, MINNESOTA 56655
Phone: 363-2200