

CERTIFICATE OF SURVEY

PART OF GOVERNMENT LOT 5, SECTION 19,
TOWNSHIP 143 NORTH, RANGE 30 WEST,
CASS COUNTY, MINNESOTA

FOR: Mick Olson
3725 Dunbar Knoll
Brooklyn Park, MN. 55443



1"=50'



- DENOTES FOUND IRON MONUMENT
- DENOTES IRON MONUMENT SET MARKED BY REGISTRATION NO. 21367

ORIENTATION OF THIS BEARING SYSTEM IS BASED ON THE WEST LINE OF GOVERNMENT LOT 5 AND IS ASSUMED TO BEAR N 00°42'00" E

TRACT 1


That part of Government Lot 5, Section 19, Township 143 North, Range 30 West, Cass County, Minnesota, lying westerly of the westerly right of way line of the Oak Point Road and southerly of the extension westerly of the south line of Lot 21, CHIPPEWA BEACH, plat of record, said County.

TRACT 2

That part of Government Lot 5, Section 19, Township 143 North, Range 30 West, Cass County, Minnesota, lying between the easterly right of way line of the Oak Point Road and the westerly right of way line of that certain 33.00 foot wide road as dedicated in the plat of CHIPPEWA BEACH of record and between the extensions northwesterly of the northeasterly line of Lot 25 and the northerly line of the southerly 66.00 feet of Lot 24, said plat.

TRACT 3

That part of Government Lot 5, Section 19, Township 143 North, Range 30 West, Cass County, Minnesota, lying between the easterly right of way line of the Oak Point Road and the westerly right of way line of that certain 33.00 foot road as dedicated in the plat of CHIPPEWA BEACH of record and between extensions westerly of the northerly line of the southerly 66.00 feet of Lot 24 and the south line of Lot 21, said plat.

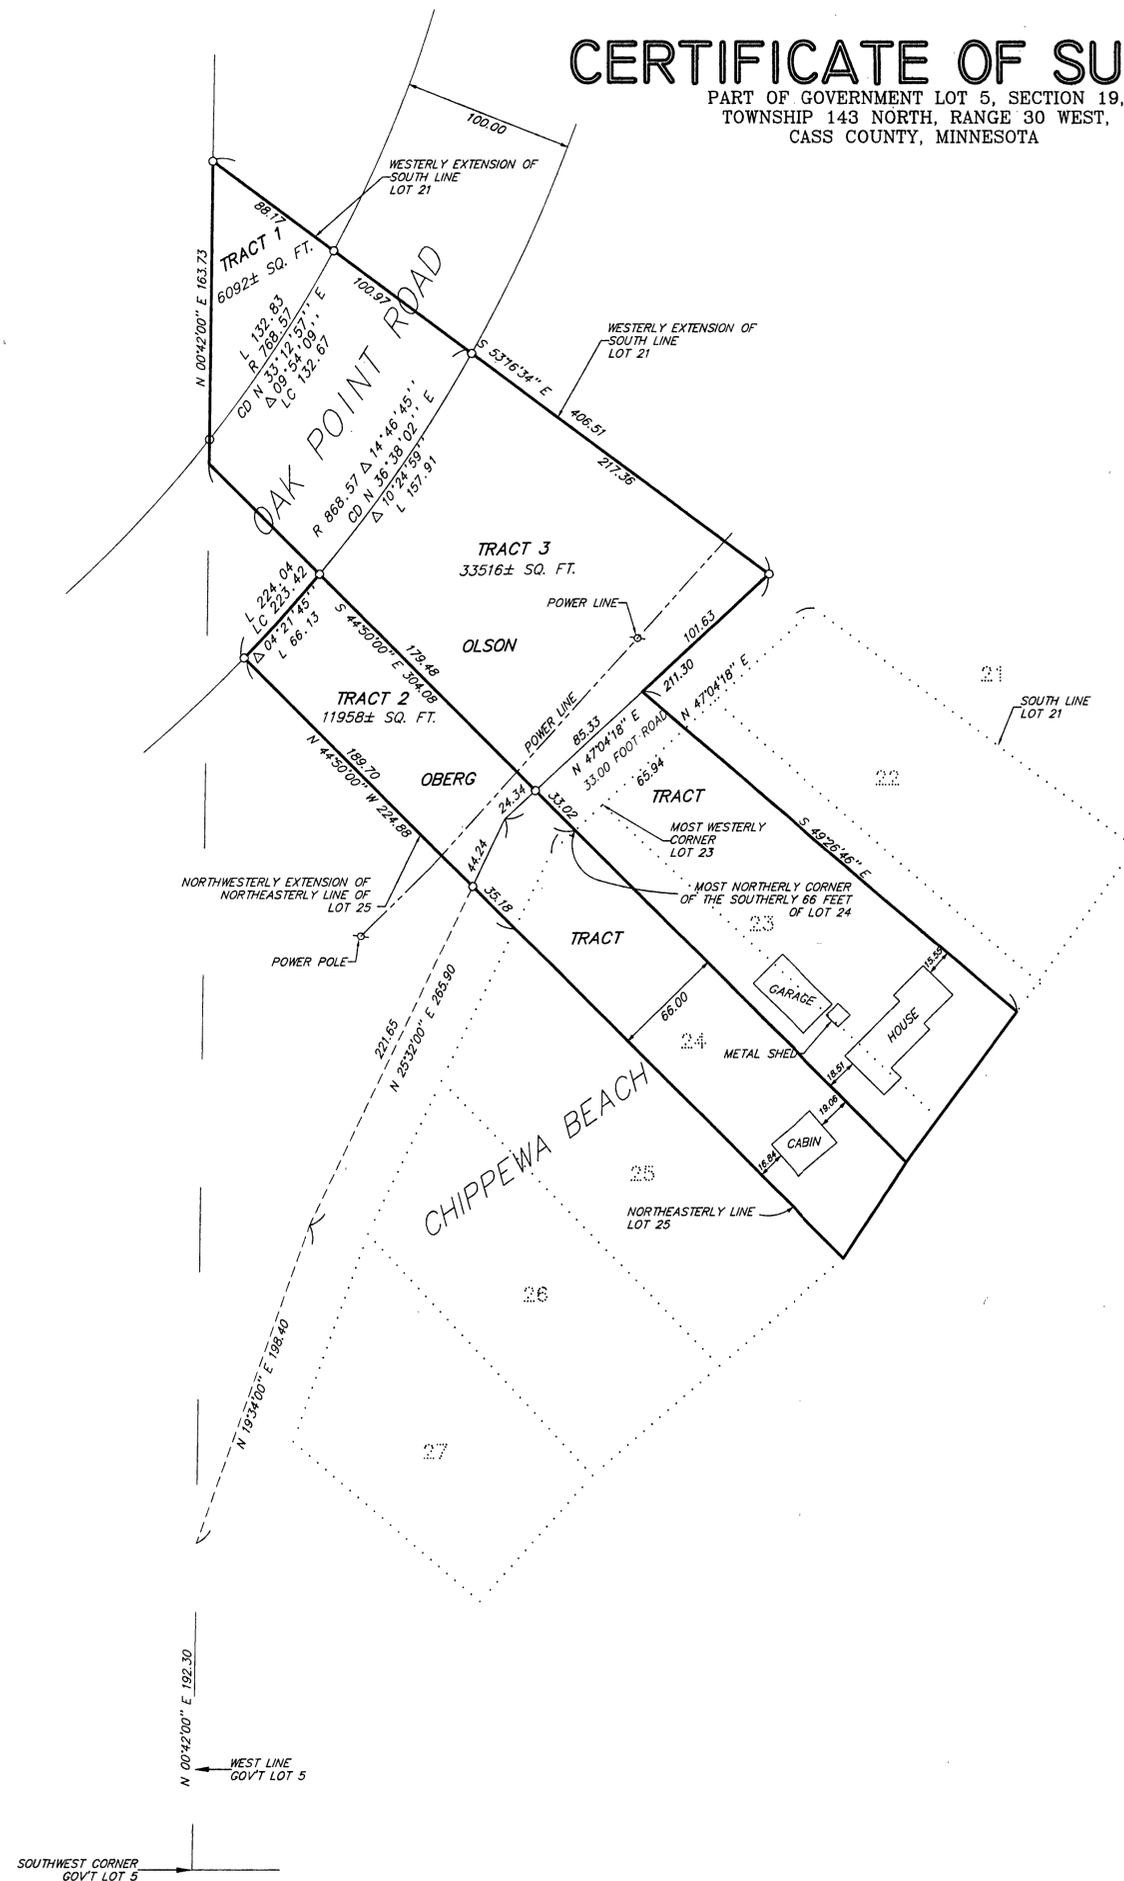

I HEREBY CERTIFY THAT THIS SURVEY, PLAN, SPECIFICATION OR REPORT WAS PREPARED BY ME OR UNDER MY DIRECT SUPERVISION AND THAT I AM A DULY LICENSED ENGINEER OR LAND SURVEYOR UNDER THE LAWS OF THE STATE OF MINNESOTA.
Mick Olson
DATE 7/2/97 LIC. NO. 21367

LANDECKER & ASSOCIATES INC.		PROG. MGR.	DATE	REVISIONS	COMPUTER
WALKER, MN. 56484		TLF	7/2/97	7/23/97	596-4
PHONE 218-547-1296		CHECKED BY	SCALE	OAK POINT ROAD	BOOK PG
PLANNING ENGINEERING SURVEYING		TLF	1"=50'	7/23/97 COMBINE	FILE NO. 4596-4
		DRAWN BY	HORIZ.	TRACTS	SHEET 1 OF 1
		VERT.	NONE		